

ELEMENTARY SCHOOL NO. 310

SCOALA GENERALA NR. 310

TOTAL SITE AREA= 4 375 SQM (from survey)
 BUILD-UP AREA ON GROUND = 588.4 MP
 TOTAL BUILD-UP AREA= 2 270.9 MP
 SUPRAFATA TOTALA TEREN= 4 375 MP(din ridicarea topo)
 SUPRAFATA CONSTRUITA = 1 371.2 MP
 SUPRAFATA CONSTRUITA DESFASURATA= 3240.9 MP

POT = 31 %
 CUT = 0.74

BUILDING A

-SCHOOL-

BUILD-UP AREA ON GROUND= 570.6 SQM
 TOTAL BUILD-UP AREA= 2 253.1 SQM
 VOLUME= 8 055 MC

CORP A

-SCOALA-

SUPRAFATA CONSTRUITA SC= 570.6 MP
 SUPRAFATA CONSTRUITA DESFASURATA SCD= 2 253.1MP
 VOLUME= 8 055 MC

BUILDING B

-SPORTS HALL AND DRESSING ROOMS-

BUILD-UP AREA ON GROUND= 782.8 SQM
 TOTAL BUILD-UP AREA= 970.0 SQM
 VOLUME= 7200 MC

CORP B

-SALA SPORT SI VESTIARE-

SUPRAFATA CONSTRUITA SC= 782.8 MP
 SUPRAFATA CONSTRUITA DESFASURATA SCD= 970MP
 VOLUME= 7200 MC

BUILDING GE005

-GATE HOUSE-

(POLIESTER AND FIBERGLASS)
 AREA = 10.8 SQM

CORP GE005

-CABINA POARTA -DOTARE-

(POLIESTER SI FIBRA DE STICLA)
 SUPRAFATA = 10.8 MP

BUILDING GE006

-WASTE DEPOT -

BUILD-UP AREA ON GROUND= 17.8 SQM
 TOTAL BUILD-UP AREA = 17.8 SQM

CORP GE006

-GHENA ECOLOGICA-

SUPRAFATA CONSTRUITA SC= 17.8 MP
 SUPRAFATA CONSTRUITA DESFASURATA = 17.8 MP

-WATER TANK AND PUMP STATION-

AREA = 45.0 SQM

-GOSPODARIE DE APA PENTRU POMPERI-

SUPRAFATA = 45.0 MP

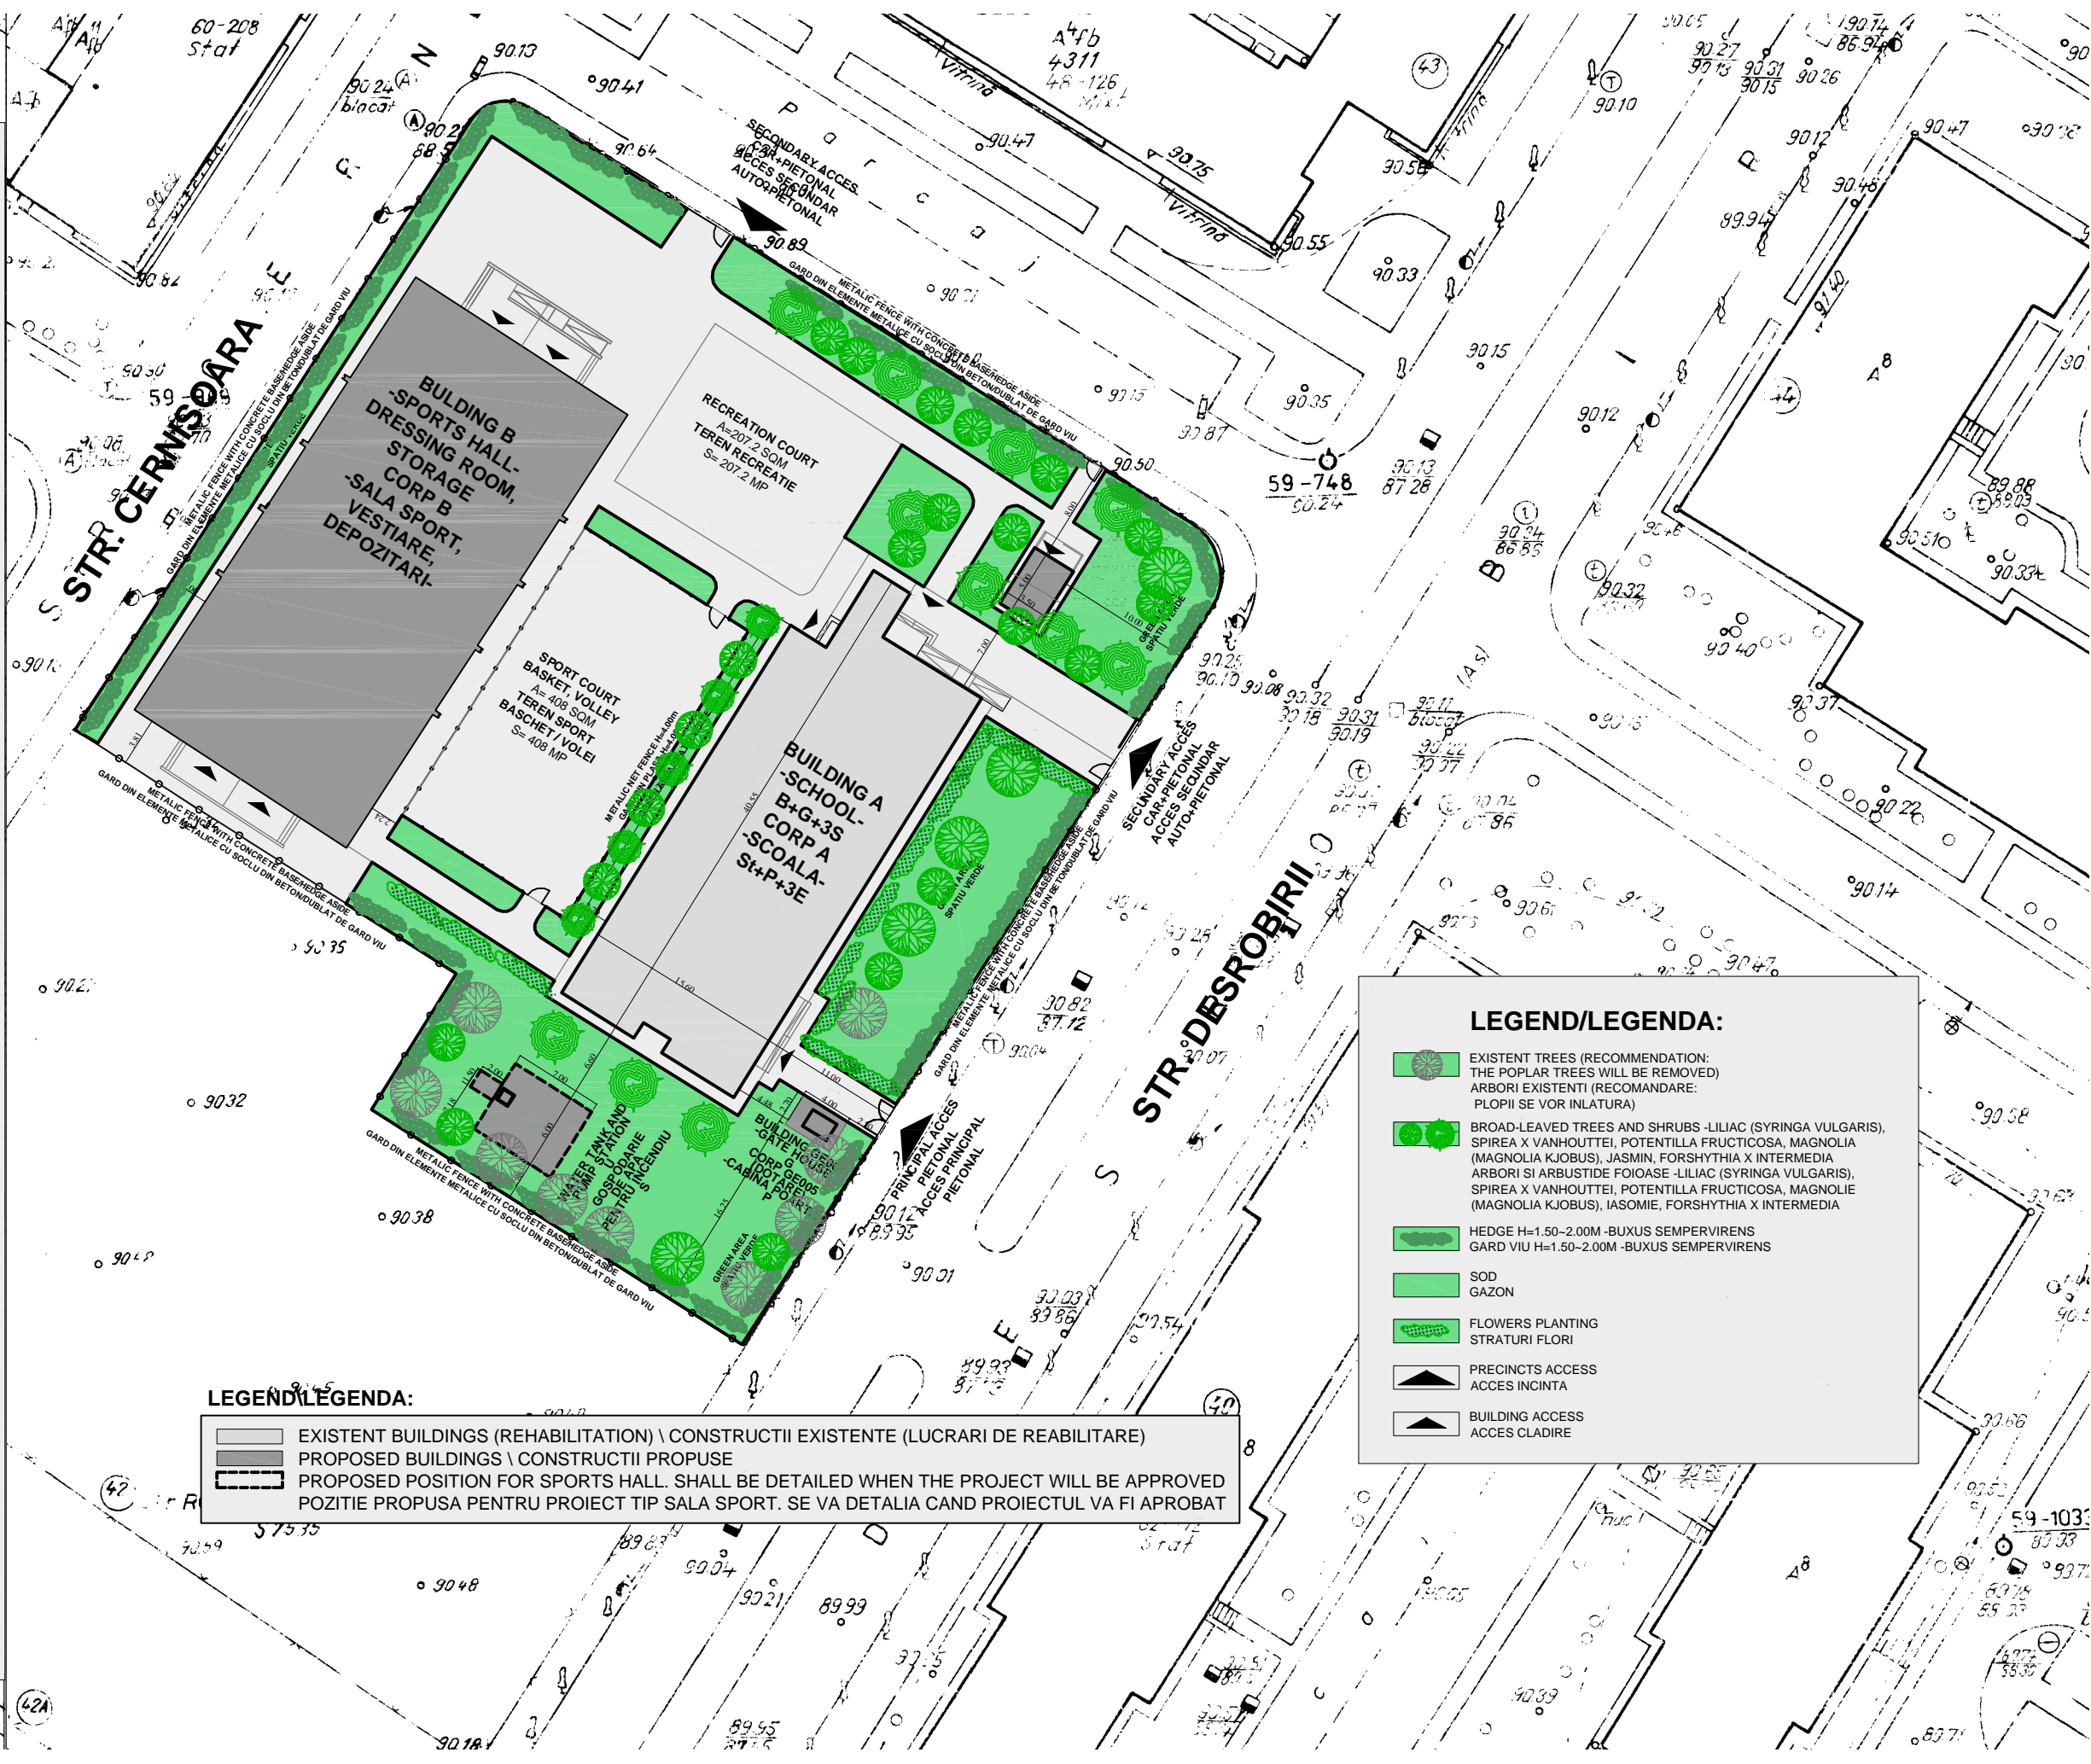
POT= 31 %
CUT= 0.74

-SCOALA-
SUPRAFATA CONSTRUITA SC= 570.6 MP
SUPRAFATA CONSTRUITA DESFASURATA SCD= 2 253.1MP
VOLUM= 8 055 MC



-SALA SPORT SI VESTIARE-
SUPRAFATA CONSTRUITA SC= 782.8 MP
SUPRAFATA CONSTRUITA DESFASURATA SCD= 970MP
VOLUM= 7200 MC

BUILDING GE006
-WASTE DEPOT -
 BUILD-UP AREA ON GROUND= 17.8 SQM
 TOTAL BUILD-UP AREA = 17.8 SQM
CORP GE006
-GHENA ECOLOGICA-
 SUPRAFATA CONSTRUITA SC= 17.8 MP
 SUPRAFATA CONSTRUITA DESFASURATA = 17.8 MP

**-WATER TANK AND PUMP STATION-
AREA = 45.0 SQM
-GOSPODARIE DE APA PENTRU POMPERI-
SUPRAFATA = 45.0 MP**

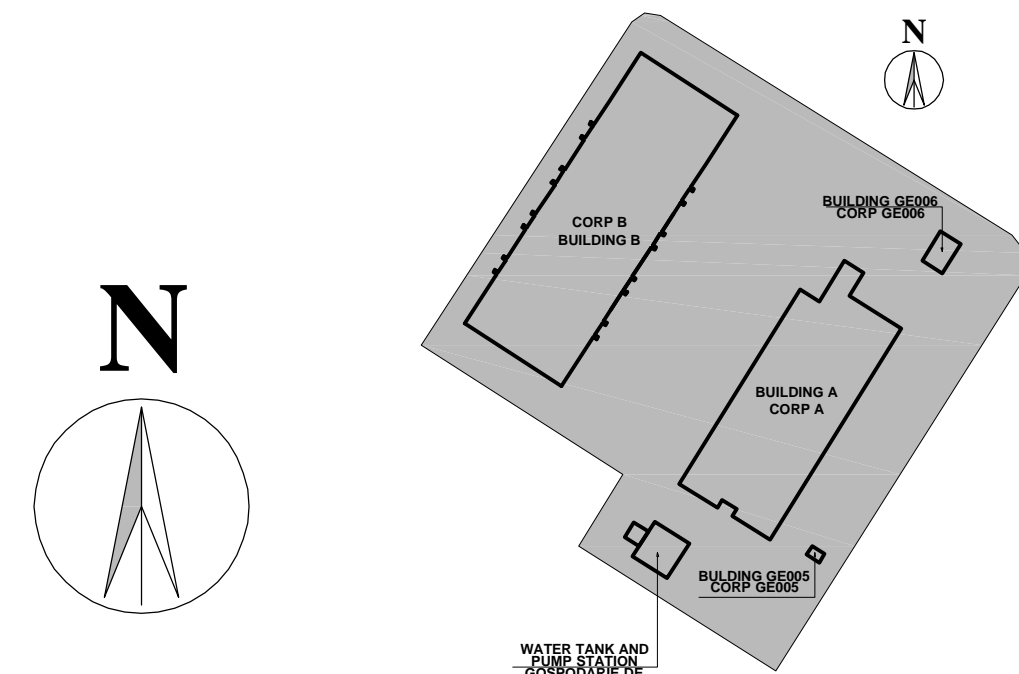


LEGENDA:



	EXISTENT BUILDINGS (REHABILITATION) \ CONSTRUCTII EXISTENTE (LUCRARI DE REABILITARE)
	PROPOSED BUILDINGS \ CONSTRUCTII PROPUSE
	PROPOSED POSITION FOR SPORTS HALL SHALL BE DETAILED WHEN THE PROJECT WILL BE APPROVED POZITIE PROPUSA PENTRU PROIECT TALL SALA SPORT. SE VA DETALIA CAND PROIECTUL VA FI APROBAT

LEGEND/LEGENDA:

- EXISTENT TREES (RECOMMENDATION:
THE POPULAR TREES WILL BE REMOVED)
ARBORI EXISTENT (RECOMMENDARE:
PLOPI SE VOI INALTA RI)
BROWN LEAVED TREES AND SHRUBS (LLAC (SYRINGA VILLOSA),
SPIREA X VANHOUTTEI, POTENTILLA FRUTICOSA, MAGNOLIA
(MAGNOLIA KOBUS), JASMIN, FORTYTHYMA X INTERMEDIA
SPIREA X ARBURITICA FODACEAE – LLAC (SYRINGA VILLOSA);
SPIREA X VANHOUTTEI, POTENTILLA FRUTICOSA, MAGNOLIA
(MAGNOLIA KOBUS), JASMIN, FORTYTHYMA X INTERMEDIA
HEDGE (H=1.50-2.00M) BUXUS SEMPERVIRENS
GARD (H=1.50-2.00M) BUXUS SEMPERVIRENS
SOD
GAZON
FLOWERS PLANTING
STRATURI FLORI
PRECINCTS ACCESS
ACCESS INCITA
BUILDING ACCESS
ACCESS CLADRE



NOTA: ALL MEASUREMENTS SHOULD BE MADE ON SITE/TOATE MASURATORILE SA SE FACA LA FATA LOCULUI

VERIFICATOR MLP.A.T	NAME/NUME	SIGN./SEMNAUTRA	DEMAND/CERINTA	REFERAT / EXPERTIZA NR. / DATA	
PROJECT COORDINATOR/COORDINATOR PROJECT:					
 THE LOUIS BERGER GROUP, INC.					
BUCHAREST SCHOOL INFRASTRUCTURE REHABILITATION / REABILITAREA INFRASTRUCTURII EDUCATIONALE IN MUNICIPIUL BUCURESTI					
DESIGNER/PROIECTANT:		M4			
		M3			
		M2			
		M1			
		Modif	Date/Data	PROJECTED/PROIECTAT	VERIFIED/VERIFICAT
					PROJ. DIR./SEF PROIECT
BENEFICIARY/BENEFICAR: MUNICIPALITY OF BUCHAREST PRIMARIA MUNCIPALIULUI BUCURESTI			SCHOOL NAME/ NUME SCOLA		
			ELEMENTARY SCHOOL No. 310/SCOALA GENERALA NR. 310		
NUMBER NUME		SIGNATURE SEMNAUTRA		TYPE OF WORKS/ LUCRARE	
DESIGNED BY PROIECTAT DE		ARH. R. LAZAR		ARCHITECTURAL WORKS/LUCRARE DE ARHITECTURA	
VERIFIED BY VERIFICAT DE		ARH. D. HOANARESCU		DRAWING/ PLANS/A	
PROJ.DIR. SEF PROIECT		ARH. S. ICHIM		PRECINCTS LANDSCAPE PLAN PLAN DE AMENAJARE INCINTA	
DATE/DATA	SCALE/SCARA	EXEMPLAR NR.	PROJ. PHASE/FAZA PROJECT Detailed Design Protect tehnic	PROJ. NO./Nr. PROIECT 087/86	DRWG. NO./Nr. PLANS/A
04/2006	1:500				
It is prohibited to copy/multiply or print this document without written approval of The THE LOUIS BERGER GROUP, INC. Este interzis copierea, multiplicarea si imprimatura documentelor fara aprobarea scrisa de THE LOUIS BERGER GROUP, INC.					
GE003-AR-001					