



# Sala sport

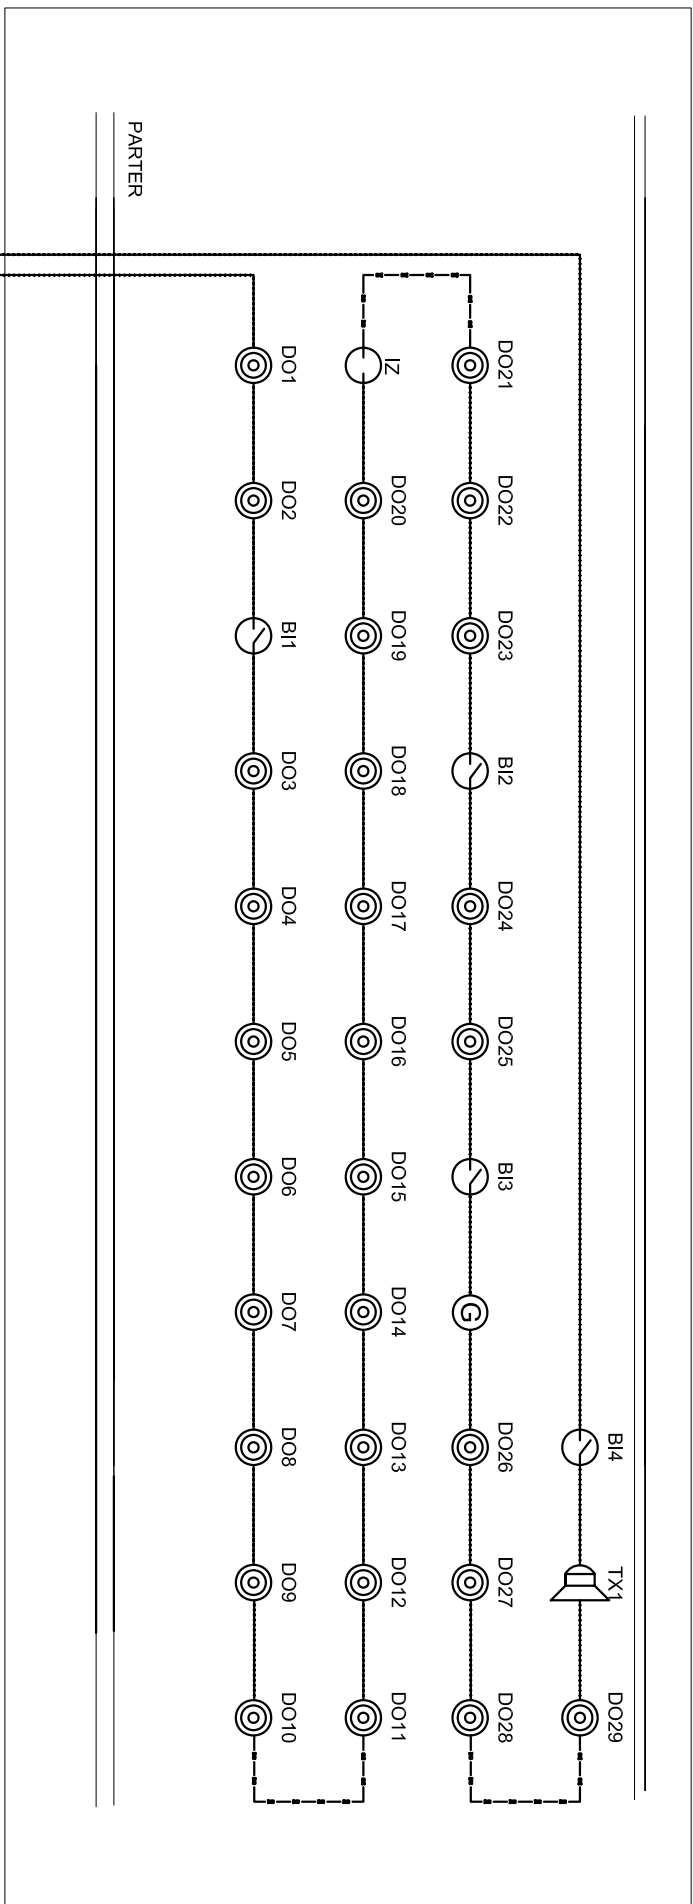

## CORP A-SCOALA

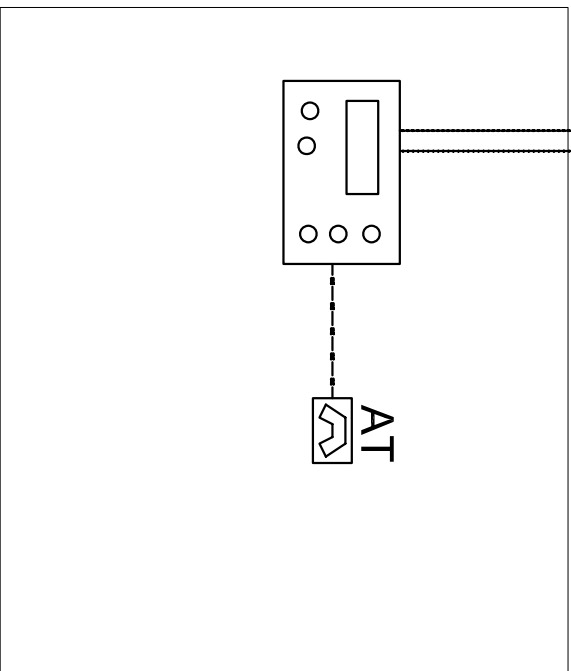

- Centrala avertizare incendiu/fire station

B11...B14  - Buton incendiu/fire button

DO1...DO29  - Detector optic de fum/optic smoke detector



TX1 - Sirena incendiu/fire siren

AT  - Apelator telefonic/phone

12  $\ominus$  - Izolator bucla/loop izolator

Ⓔ - Detector de gaz/ Gas detector

— INC — Cablu semnalizare incendiu JH-(St)H-E30 1x2x0.8mm, protejat in tub IPEY 16 Fire cable JH-(St)H-E30 1x2x0.8mm, protected in tub IPEY 16

VERIFICATOR M.L.P.A.T.		NUME Pr.Dr.Ing. Moroldo C. Dan		SEMNATURA		CERINTA Ie		REFERAT / EXPERTIZA NR. / DATA			
PROJECT DESIGN COORDINATOR: COORDINATOR PROJECT:											
<div></div> <b>THE LOUIS BERGER GROUP, INC</b>											
<b>BUCHAREST SCHOOLS INFRASTRUCTURE REHABILITATION / REABILITAREA INFRASTRUCTURII EDUCATIONALE IN MUNICIPIUL BUCURESTI</b>											
DESIGNER/PROJECTANT:				M4							
				M3							
				M2							
				M1							
BENEFICIARY/BENEFICIAR <b>MUNICIPALITY OF BUCHAREST PRIMARIA MUNICIPIULUI BUCURESTI</b>				Modif		Date/Data		DESIGNED BY/PROJECTANT		VERIFIED BY/ VERIFICAT	
340/7395/1995										PROJ. DIR./SEF PROJECT	
SCHOOL NAME/ NUME SCOLA				TITLE OF WORKS/ LUCRARE		ELECTRICAL WORKS / LUCRARE DE ELECTRICE		SCALA GENERALA NR.310 - SALA DE SPORT / GENERAL SCHOOL NO.310-SPORTS HALL			
NAME/ NUME		SIGNAT./SEMNAȚURA									
DESIGNED BY PROJECTANT		Ing. B. Irimia									
VERIFIED BY VERIFICAT		Ing. A. Barbatat									
PROJ. DIR. SEF PROJECT		afl. S. Ichim		TITLE/ PLANSA		FIRE DIAGRAM/ SCHEMA MONOFILARA AVERTIZARE INCENDIU					
DATE/ DATA		SCALE/ SCARA		EXEMPLAR NR.		PROJ. PHASE/FAZA PROJECT Detailed Design Project tehnic		PROJ. No./Nr.PROJECT 087/S6		DRWG. No./Nr. PLANSA <b>IE/009</b>	
01/2007											
It is prohibited to copy, multiply or print this document without written approval of THE LOUIS BERGER GROUP, INC. Este interzisă copierea, multiplicarea și imprimarea documentului fără aprobarea scrisă a THE LOUIS BERGER GROUP, INC.											