



PLAN PLATFORMA CASA POARTA
scara 1:20
GATE CABINE DECK PLAN
scale 1:20

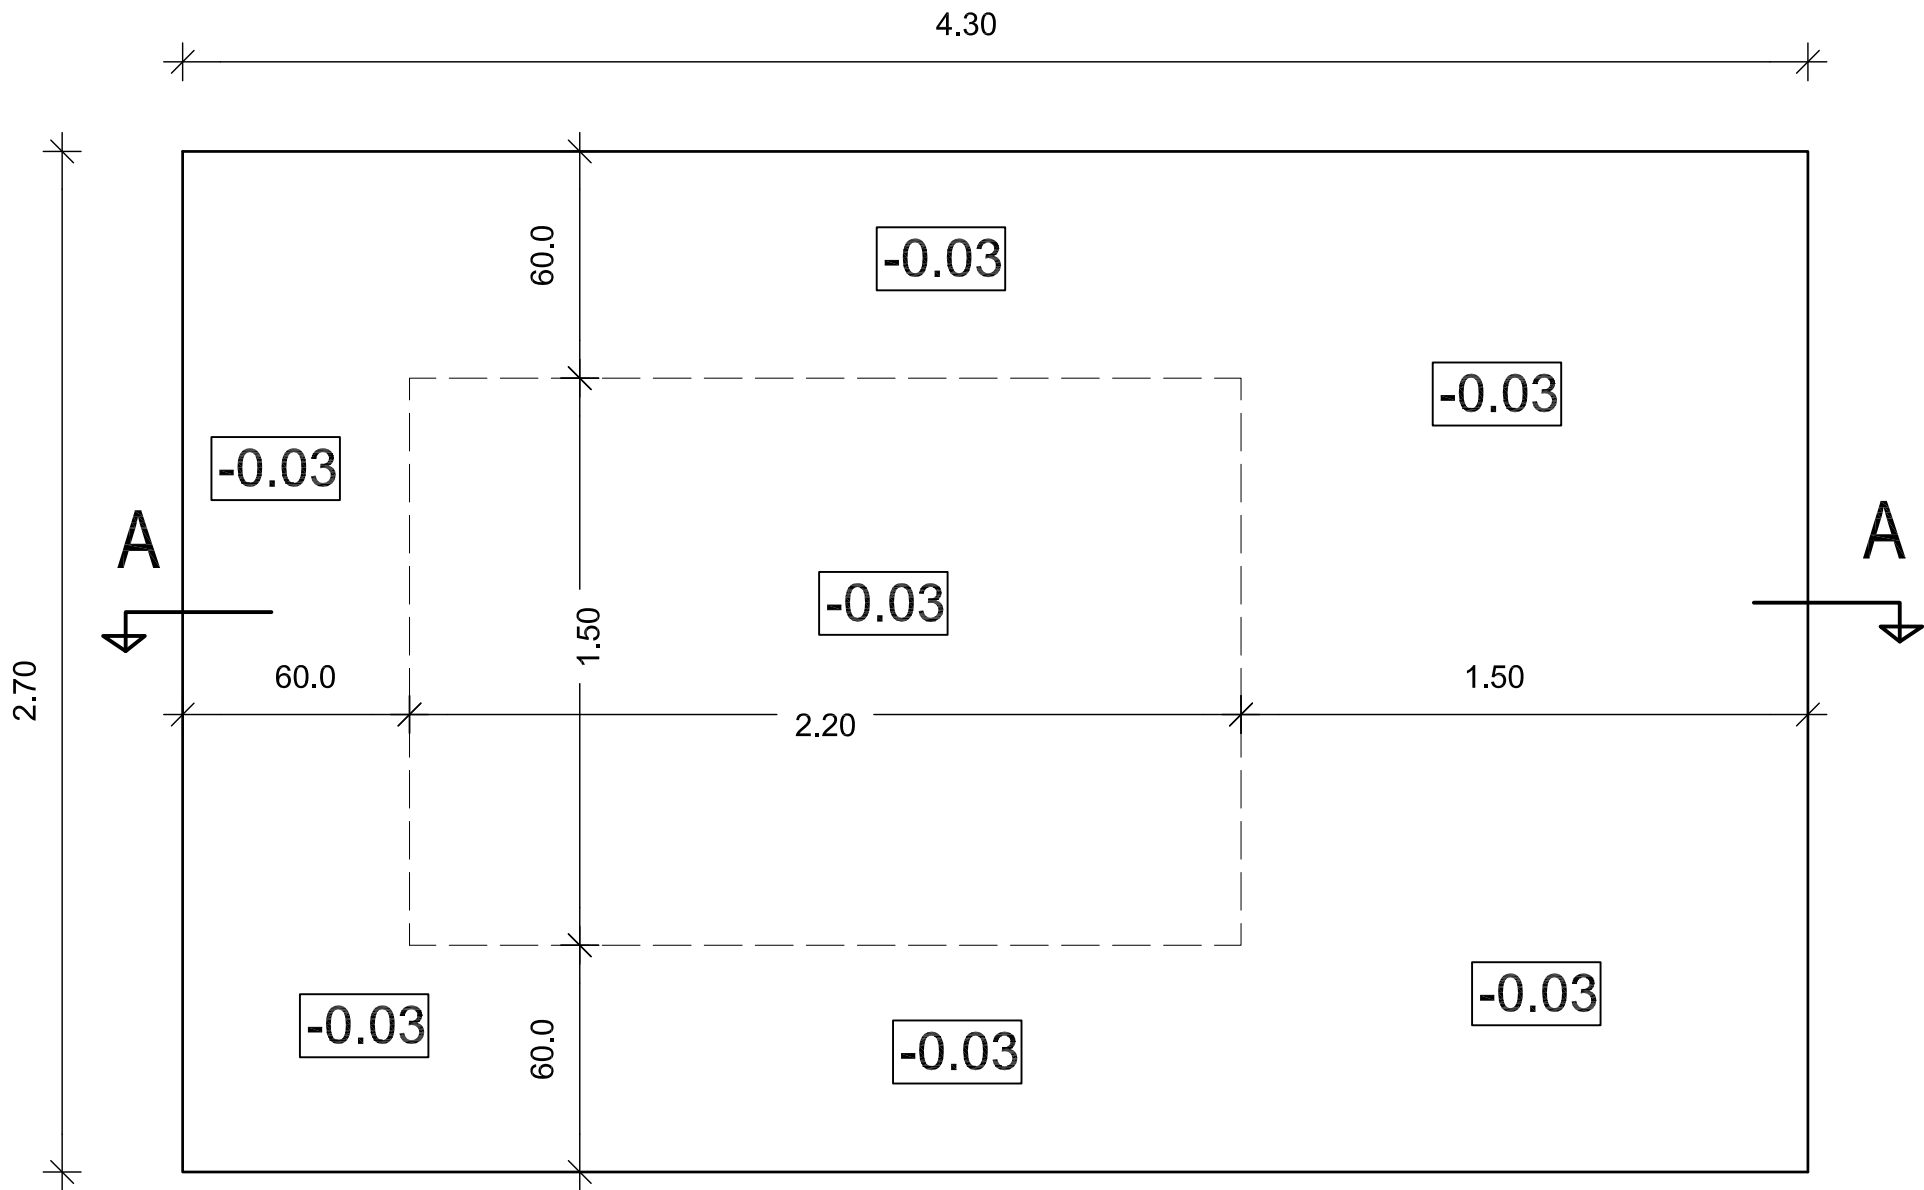

MATERIALE FOLOSITE:
BETON ARMAT C12/15
BETON SIMPLU C4/5
PLASE STNB
Ø7.1/100xØ7.1/100

MATERIALS :
REINFORCED CONCRETE C12/15
CONCRETE C4/5
GAUZE STNB
Ø7.1/100xØ7.1/100

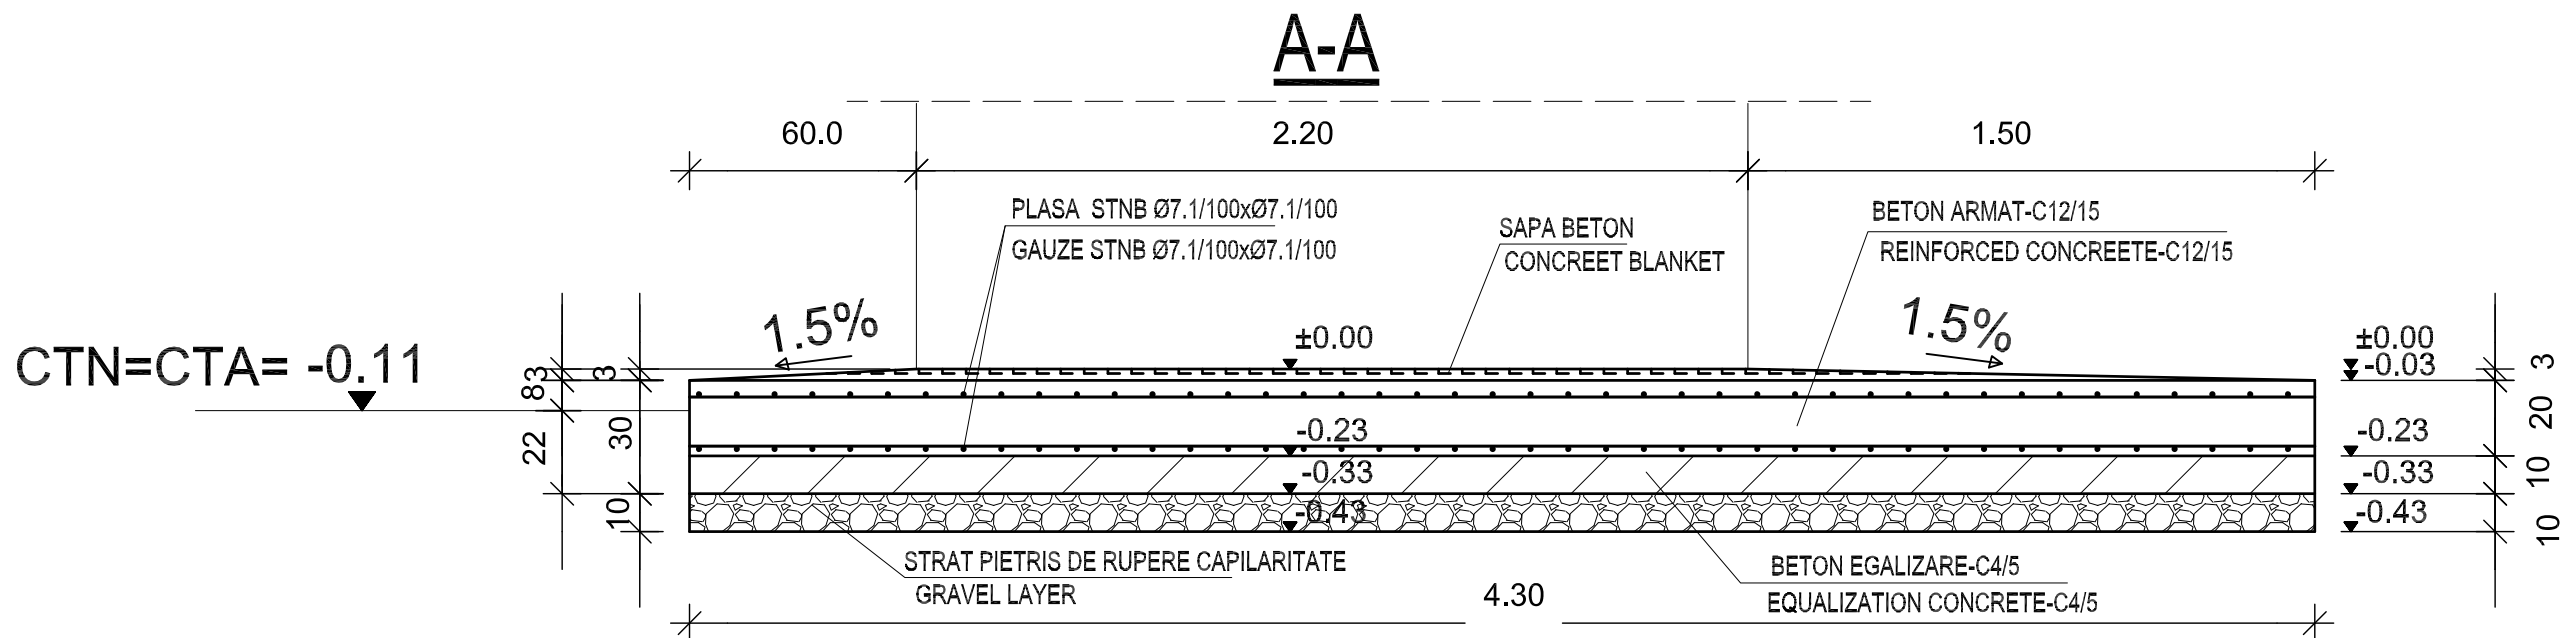


NOTA:

- *ACOPERIREA CU BETON VA FI DE 3.5CM
- *CLASA DE BETON C12/15 VA RESPECTA RETETA:
- CIMENT TIP SR IIR-32.5
- RAPORTUL APA-CIMENT $a/c=0.65$ maxim
- DOZAJ MINIM CIMENT $c=350$ KG
- AGREGATE CU Ø MAXIM=16mm
- LUCRABILITATE-CONSISTENTA T3/T4 CU TASAREA $t=100+20$ mm

NOTE:

- *COVER WITH CONCREET 3.5CM
- *QUALITY CONCRETE C12/15 SHUOLD RESPECT THIS FORMULA:
- CEMENT TIPE SR IIR-32.5
- DIVISION WATER-CEMENT $a/c=0.65$ maxim
- CEMENT QUANTITY $c=350$ KG
- CONCRETE AGGREGATES WITH Ø MAXIMUM=16mm
- MOULDABLE-CONSISTENCE T3/T4 WITH COMPACTION $t=100+20$ mm

M.L.P.A.T. VERIFIER VERIFICATOR M.L.P.A.T	NAME: NUME :	SIGNATURE: SEMNATURA:	REQUEST: CERINTA:	REPORT / EXAMINATION NO / DATE REFERAT / EXPERTIZA NR. / DATA
PROJECT DESIGN COORDINATOR: COORDONATOR PROIECT:				
BUCHAREST SCHOOL INFRASTRUCTURE REHABILITATION / REABILITAREA INFRASTRUCTURII EDUCATIONALE IN MUNICIPIUL BUCURESTI				
DESIGNER: PROIECTANT: 	M4			
	M3			
	M2			
	M1			
	Modif	Date / Data	DSIGNED BY / PROIECTAT	VERIFIED BY / VERIFICAT
BENEFICIAR: PRIMARIA MUNICIPIULUI BUCURESTI		SCHOOL NAME NUME SCOALA	GENERAL SCHOOL NO. 310 SCOALA GENERALA NR. 310	
DESIGNED BY PROIECTAT	NAME / NUME ING. A. ADAM	SIGN. / SEMNATURA	LUCRARE DE REZISTENTA , CLADIRE GE005 STRUCTURAL WORKS , BUILDING GE005	
VERIFIED BY VERIFICAT	ING. G. GHICA		GATE CABIN DECK PLAN PLATFORMA CABINA POARTA	
PROJ. DIR. SEF PROIECT	ARH. S. ICHIM			
DATE / DATA 03/2006	SCALE / SCARA 1 : 50;1:20	EXEMPLAR NR.	PROJ PHASE / FAZA PROIECT P.T.	PROJ. NO / NR.PROIECT 087/S6
It is prohibited to copy, multiply or print this document without written approval of THE LOUIS BERGER GROUP, INC. Este interzisã copierea, multiplicarea si imprumutarea documentatiei fara aprobarea scrisa a THE LOUIS BERGER GROUP, INC.				GE005-R/001