


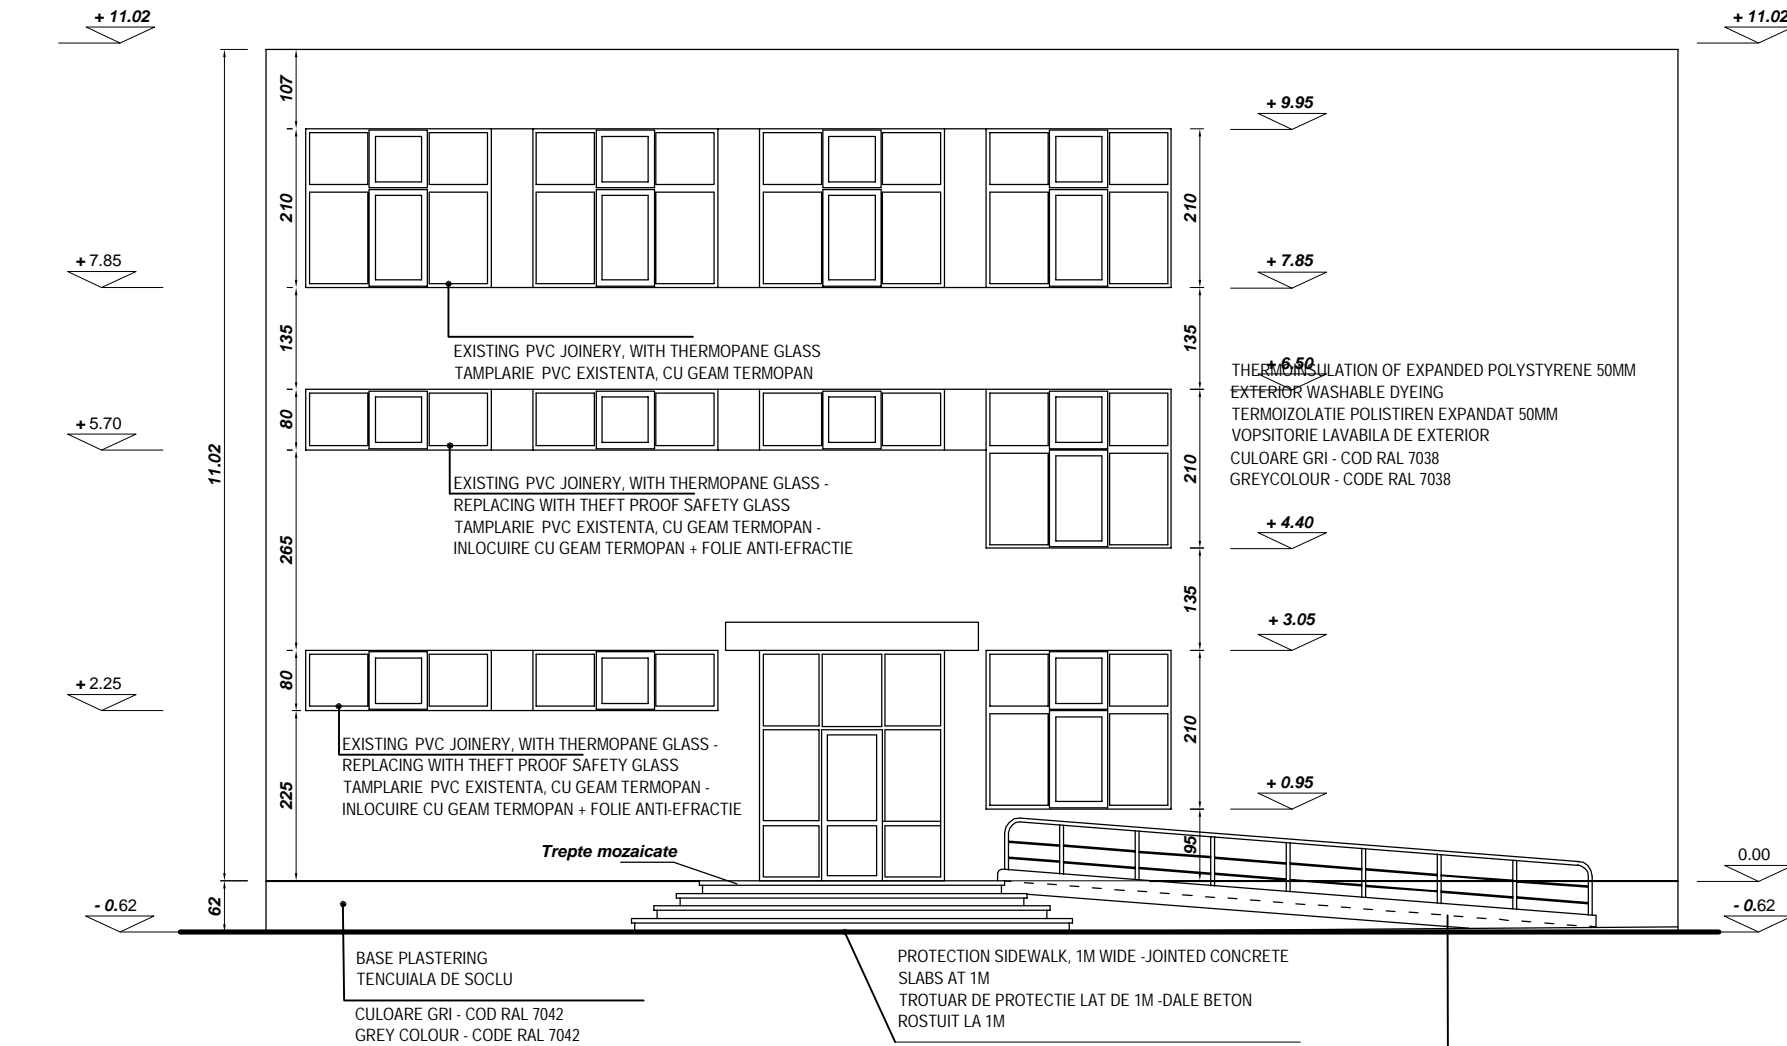


CORP "A" - FATADA PRINCIPALA - SUD



CORP "A" - FATADA VEST

NOTE / NOT\* :  
THERMOPANE GLASS SHALL BE REPLACED  
WITH THEFT PROOF SAFETY GLASS - ON ALL  
WINDOWS AT THE GROUND FLOOR AND 1ST  
FLOOR  
LA TOATE FERESTRELE DE LA PARTER + 1 ETAJ 1  
SE VA INLOCUI GEAMUL TERMOPAN EXISTENT  
CU GEAM TERMOPAN SECURIZAT + FOLIE  
ANTIETRACIE

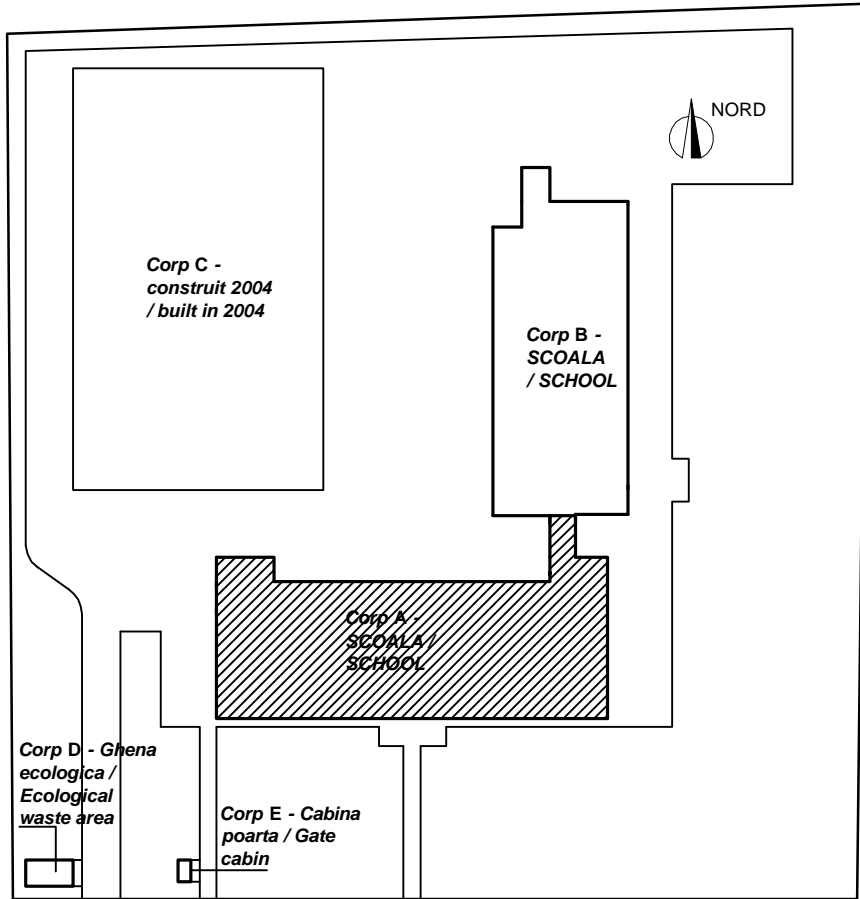

VERIFICATOR M.L.P.A.T.		NUME	SEMNTURA	CERINTA	REFERAT / EXPERTIZA NR. / DATA
PROJECT DESIGN COORDINATOR: COORDINATOR PROJECT: THE LOUIS BERGER GROUP, INC					
BUCHAREST SCHOOLS INFRASTRUCTURE REHABILITATION / REABILITAREA INFRASTRUCTURII EDUCATIONALE IN MUNICIPIUL BUCURESTI					
DESIGNER/PROJECTANT: <b>SC CONSILIER CONSTRUCT SRL</b> <i>str. Stupca nr. 6 - Bucuresti</i> <b>J 40 / 7395 / 95 - R 7738294</b>		M4			
		M3			
		M2			
		M1			
BENEFICIARY/BENEFICIAR <b>MUNICIPALITY OF BUCHAREST</b> <b>PRIMARIA MUNICIPIULUI BUCURESTI</b>		Modif	Date/Data	DESIGNED BY/PROIECTAT	VERIFIED BY/ VERIFICAT
					PROJ. DIR./SEF PROJECT
SCHOOL NAME/ NUME SCOALA		SCHOOL no. 20, "SIMION MEHEDINTI" SCOALA nr. 20, "SIMION MEHEDINTI"			
DESIGNED BY PROIECTAT	NAME/NUME <b>carh. Teodor Banica</b>	SIGNAT./SEMNTURA	TYPE OF WORKS/ LUCRARE		
VERIFIED BY VERIFICAT	arh. Smaranda Baciu		ARCHITECTURAL WORKS / LUCRARE DE ARHITECTURA SCHOOL - BUILDING A / SCOALA - CORP A		
PROJ. DIR. SEF PROJECT	arh. Constanta Carp		TITLE/ PLANS/A		
DATE/ DATA		SCALE / SCARA	EXEMPLAR NR.	PROJ. PHASE/FAZA PROJECT	PROJ. No./Nr./PROJECT
09 / 2006		1:100		Detailed Design Proiect tehnic	078 / S3
It is prohibited to copy, multiply or print this document without written approval of THE LOUIS BERGER GROUP, INC. Este interzis copierea, multiplicarea si imprimarea documentelor fara aprobarea scrisa a THE LOUIS BERGER GROUP, INC.					DRWG. No./Nr. PLANS/A <b>A - AR/006</b>