


- The drawing AS002 shall be consulted with the drawings AS001;AS003;AS004;AS005;AS006

NOTA

- Planul AS002 se va consulta impreuna cu planurile AS001;AS003;AS004;AS005;AS006

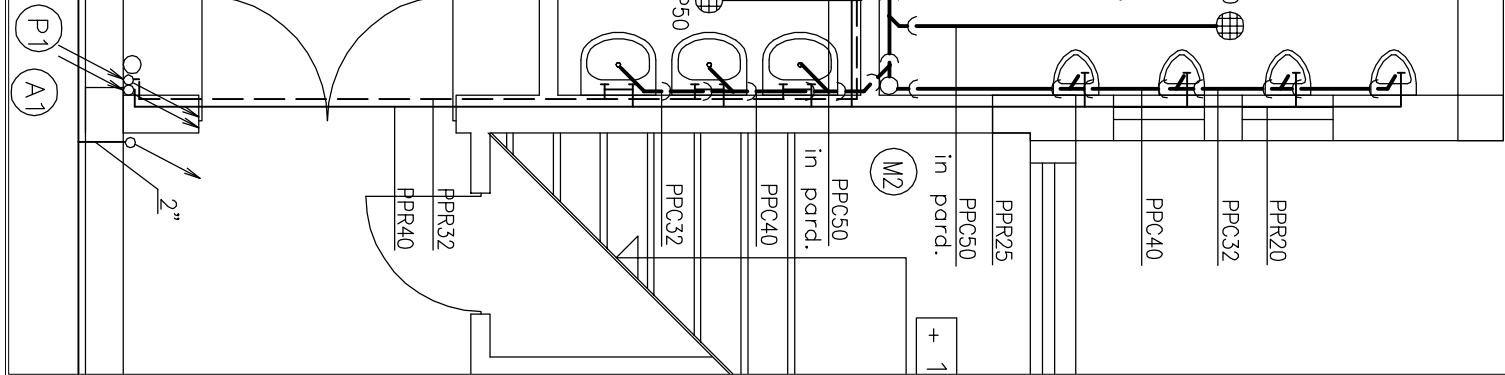

Conducta hidranti din teava de oțel zincat	Conducta apa rece, caldă și necirculată
Conducta canalizare menajeră	Conducta canalizare pluvială
Numeroare coloane menajeră	Numeroare coloane apa rece și caldă
Numeroare coloane pluviale	Numeroare coloane hidranti
Coloana canalizare menajeră	Coloana apa rece
Coloana apa caldă	Coloana polipropilena de canalizare
Teava de polipropilena	Hidranti complet echipați
Sifon de pardoseală	Fanțiană apă
Robinet sub lavoar	Robinet de trecere cu sferă
Panta conductor	Sifon terasă
Ventil unisens	Căciulia ventilație
Piesa de curățare	

Hydrant pipe of zinc - coated steel pipe	
Cold and hot water pipe	
Sewage pipe	
Sewage rain pipe	(M1)
Sewage upriser numbering	(A1)
Hot and water upriser numbering	
Rain water upriser numbering	
Hydrant upriser numbering	(H1)
Sewage upriser	
Cold water uriser	
Hot water upriser	
Sewage polypropylene pipe	PpC
Pipe polypropylene	PpR
Fully equipped indoor hydrant	H
Gully	Sp
Drynking water well	F
Valve below sink	Kc
Straightway ball valve	RT
Pipes slope	I
Roof gully	STP
Check valve	CU
Ventilation cap	A
Cleaning piece	PC

		Proiectant CT Căminuț, termost Robert de paur			
VERIFICATOR		NUME		SEMNAȚURA	
M.P.A.T.				CERINȚA	
				REFERAT / EXPERTIZA NR. / DATA	
PROJECT DESIGN COORDINATOR: COORDINATOR PROJECT: <div></div> THE LOUIS BERGER GROUP, INC					
BUCHAREST SCHOOLS INFRASTRUCTURE REHABILITATION / REABILITAREA INFRASTRUCTURII EDUCATIONALE IN MUNICIPIUL BUCURESTI					
DESIGNER/PROJECTANT:					
SC CONSILIER CONSTRUCT SRL		M4			
str. Stupca nr. 6 - Bucuresti		M3			
J 40 / 7395 / 95 - R 7738294		M2			
		M1			
		Modif			
		Data/etapa			
BENEFICIARY/BENEFICIAR		DESIGNED BY/PROJECTANT		VERIFIED BY/VERIFICAT	
MUNICIPALITY OF BUCHAREST		SCHOOL NAME/ NUME ȘCOALA		PROJ. DIR./SEF PROJECT	
PRIMARIA MUNICIPIULUI BUCURESTI		<div></div>			
NAME/ NUME		SIGNAL /SEMNAȚURA			
DESIGNED BY PROJECTANT		Ing. Alina Mares		TYPE OF WORKS/ LUCRARE	
VERIFIED BY		Ing. Ioan Mares		TITLE/ PLANSĂ	
PROJ. DIR. SEF PROJECT		art. Constanta Cap			
DATE/ DATA		SCALE /SCARA		EXEMPLAR NR.	
09 / 2006		1:100		PROJ. PHASE/ETAPA PROJECT	
				Technical design	
				PROJ. NO./NR./PROJECT	
				076 / 53	
				PROJ. NO./NR./ PLANSĂ	
				DRWG. NO./NR. PLANSĂ	
It is prohibited to copy, multiply or print this document without written approval of THE LOUIS BERGER GROUP, INC.					
A - S/002					