


NOTA  
- Planul BS001 se va consulta impreuna  
cu planurile BS002;BS003;BS004;BS005;BS006;BS007

NOTE  
- The drawing BS001 shall be consulted with the drawings  
BS002;BS003;BS004;BS005;BS006;BS007

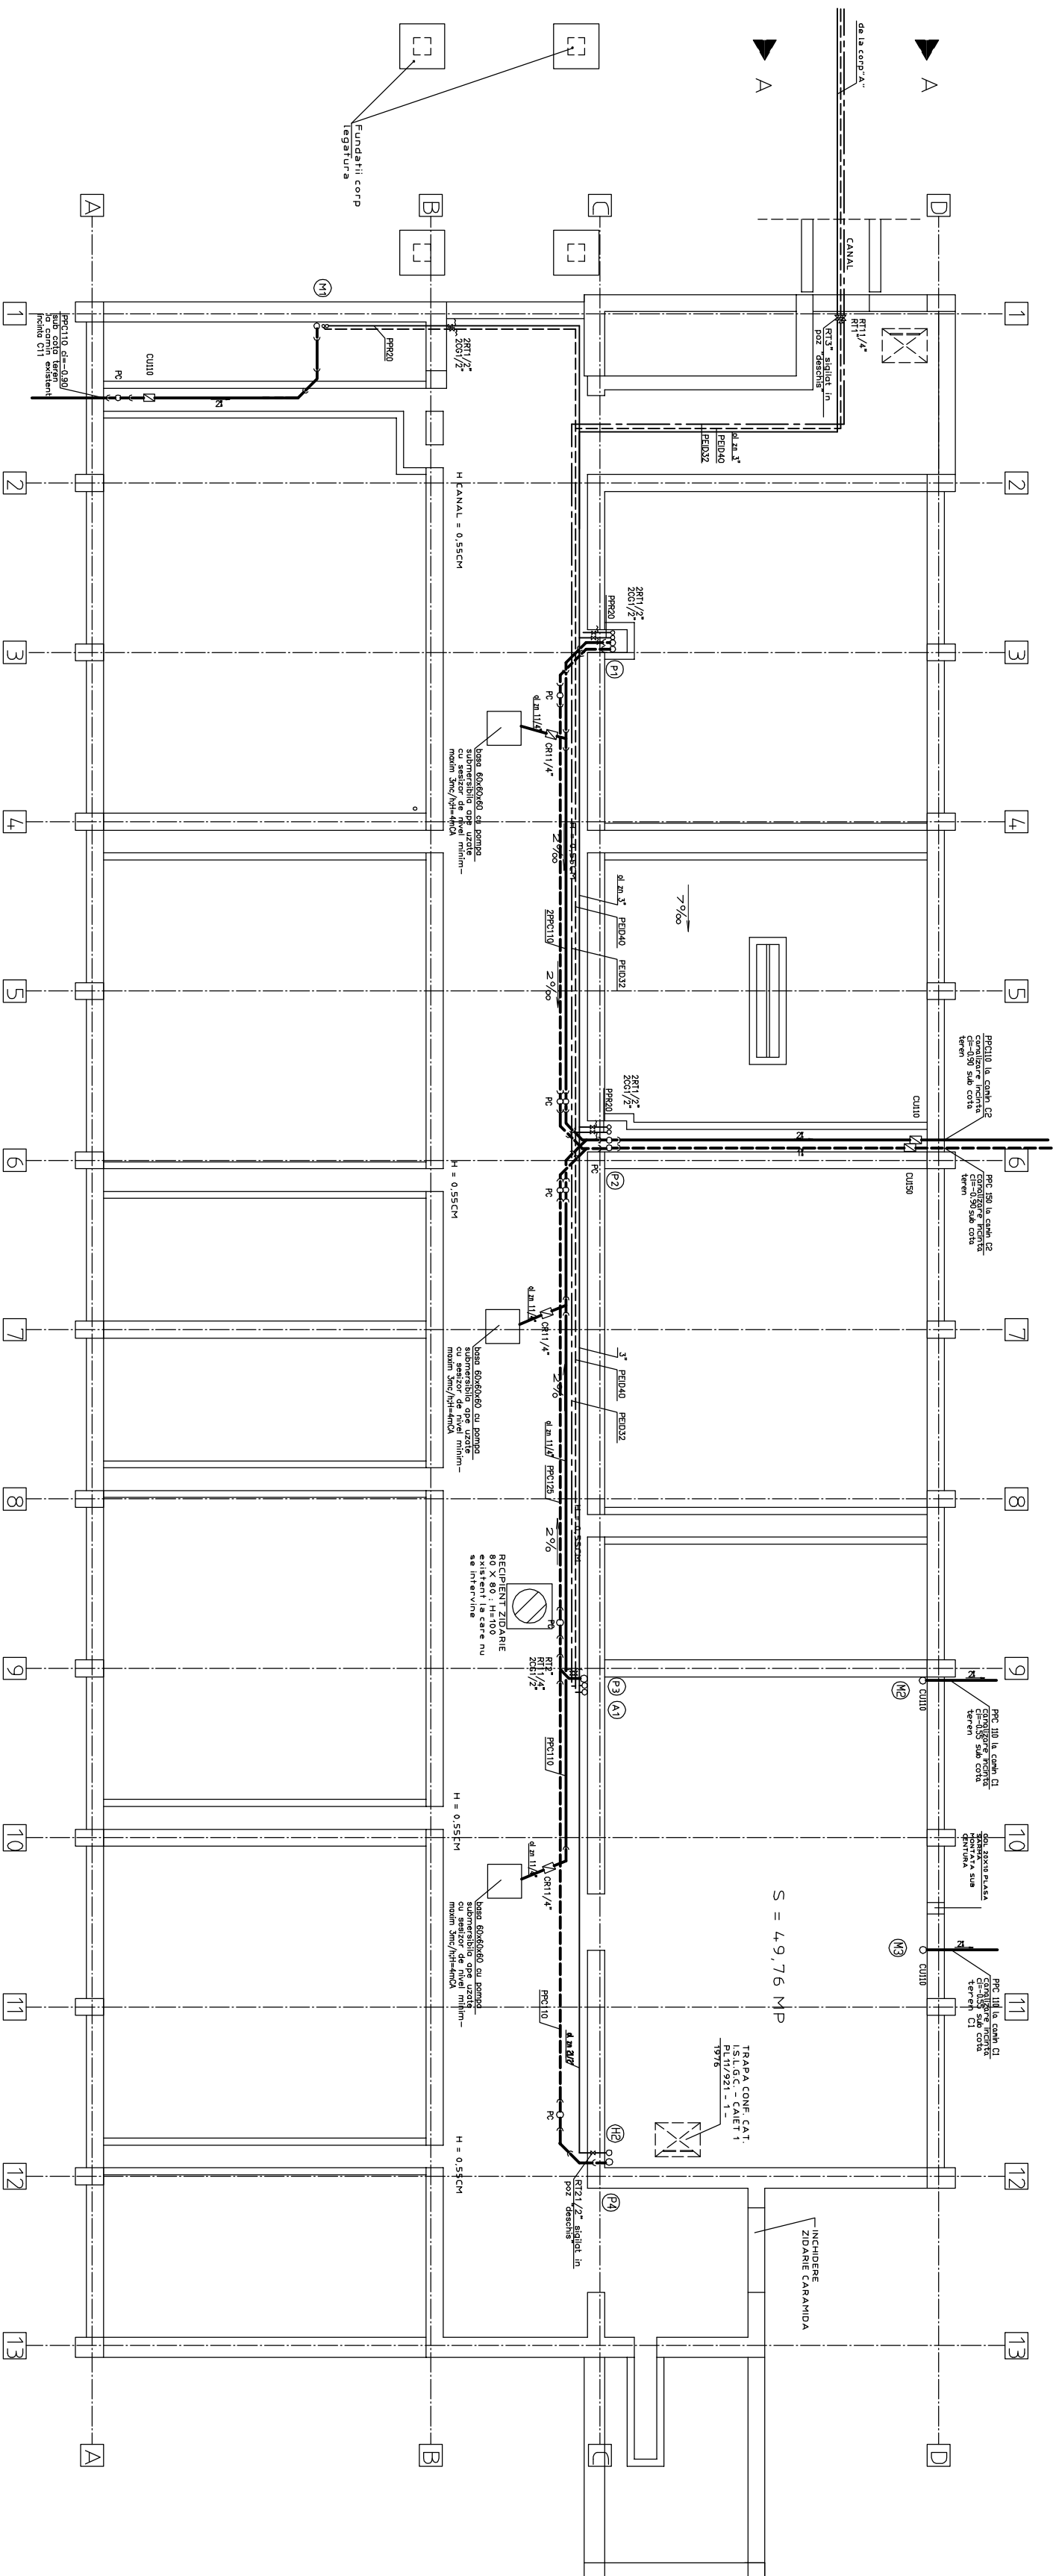

## LEGENDA

## LEGENDA



## LEGENDA

Conducta opa rec  
Conducta canaliza  
SP  
pordealea  
RT  
Robinet de trece  
M  
Caloana de canaliza  
PC  
de curative  
CT  
Centrala termica  
Rg  
Robinet de golire

[illegible]

Nt	Sewage rain pipe
A	Sewage uprises numbering
(A)	Rot and water uprisal numbering
(B)	Hydrant uprisal numbering
H	Sewage uprisal
O	Cold water uprisal
o	Sewage polypropylene pipe
PcC	Pipe polypropylene
PfR	Fully equipped indoor hydrant
Sp	Gully
H	Draining water well
RC	Valve below sink
RT	Straightway ball valve
I	Pipes slope
CU	Roof gully
PC	Ventilation cap
	Cleaning piece

Conducta: apa caldă  
Spre  
poziția  
Robinet de  
Coloarea de  
de culoare  
Centrala termică  
Robinet de gaze

VERIFICATOR	NUME	SEMNATURA	CERNITA	REFERAT / EXPERTIZA NR. / DATA
M.L.P.T.				
PROJECT DESIGN COORDINATOR: COORDINATOR PROJECT:				
 <b>THE LOUIS BERGER GROUP, INC</b>				
<b>BUCHAREST SCHOOLS INFRASTRUCTURE REHABILITATION / REABILITAREA INFRASTRUCTURII EDUCATIONALE IN MUNICIPIUL BUCURESTI</b>				
DESIGNER/PROJECTANT:				
<b>SC CONSULTIER CONSTRUCT SRL</b> <b>str. Stupca nr. 6 - Bucuresti</b> <b>J 40 / 7395 / '95 - R 7738294</b>				
BENEFICIARY/GERENT/CLIENT: <b>MUNICIPALITY OF BUCHAREST</b> <b>PRIMARIA MUNICIPIULUI BUCURESTI</b>				
				
DESIGNED BY PROJECTANT	NAME/ NUME	SIGNAT / SEMNATURA		
VERIFIED BY VERIFICATOR	Ing. Alina Mares			
PROJ. DIR.	Ing. Ionel Iliușe			
SET PROJECT	enr. Constanta Corp			
DATE / DATA	SCALE / SCARA	EXEMPLAR NR.	PROJ. PHASE / F.A.Z. PROJECT	PROJ. NO./NR. PROJECT
09 / 2006			Technical design Project Iahnic	076 / S3
DRWG. No./Nr. PLANSA				
<b>B - S/001</b>				