


N O T A

- Planul BS004 se va consulta impreuna cu planurile BS002;BS003;BS001;BS005;BS006;BS007

N O T E

- The drawing BS004 shall be consulted with the drawings BS002;BS003;BS001;BS005;BS006;BS007

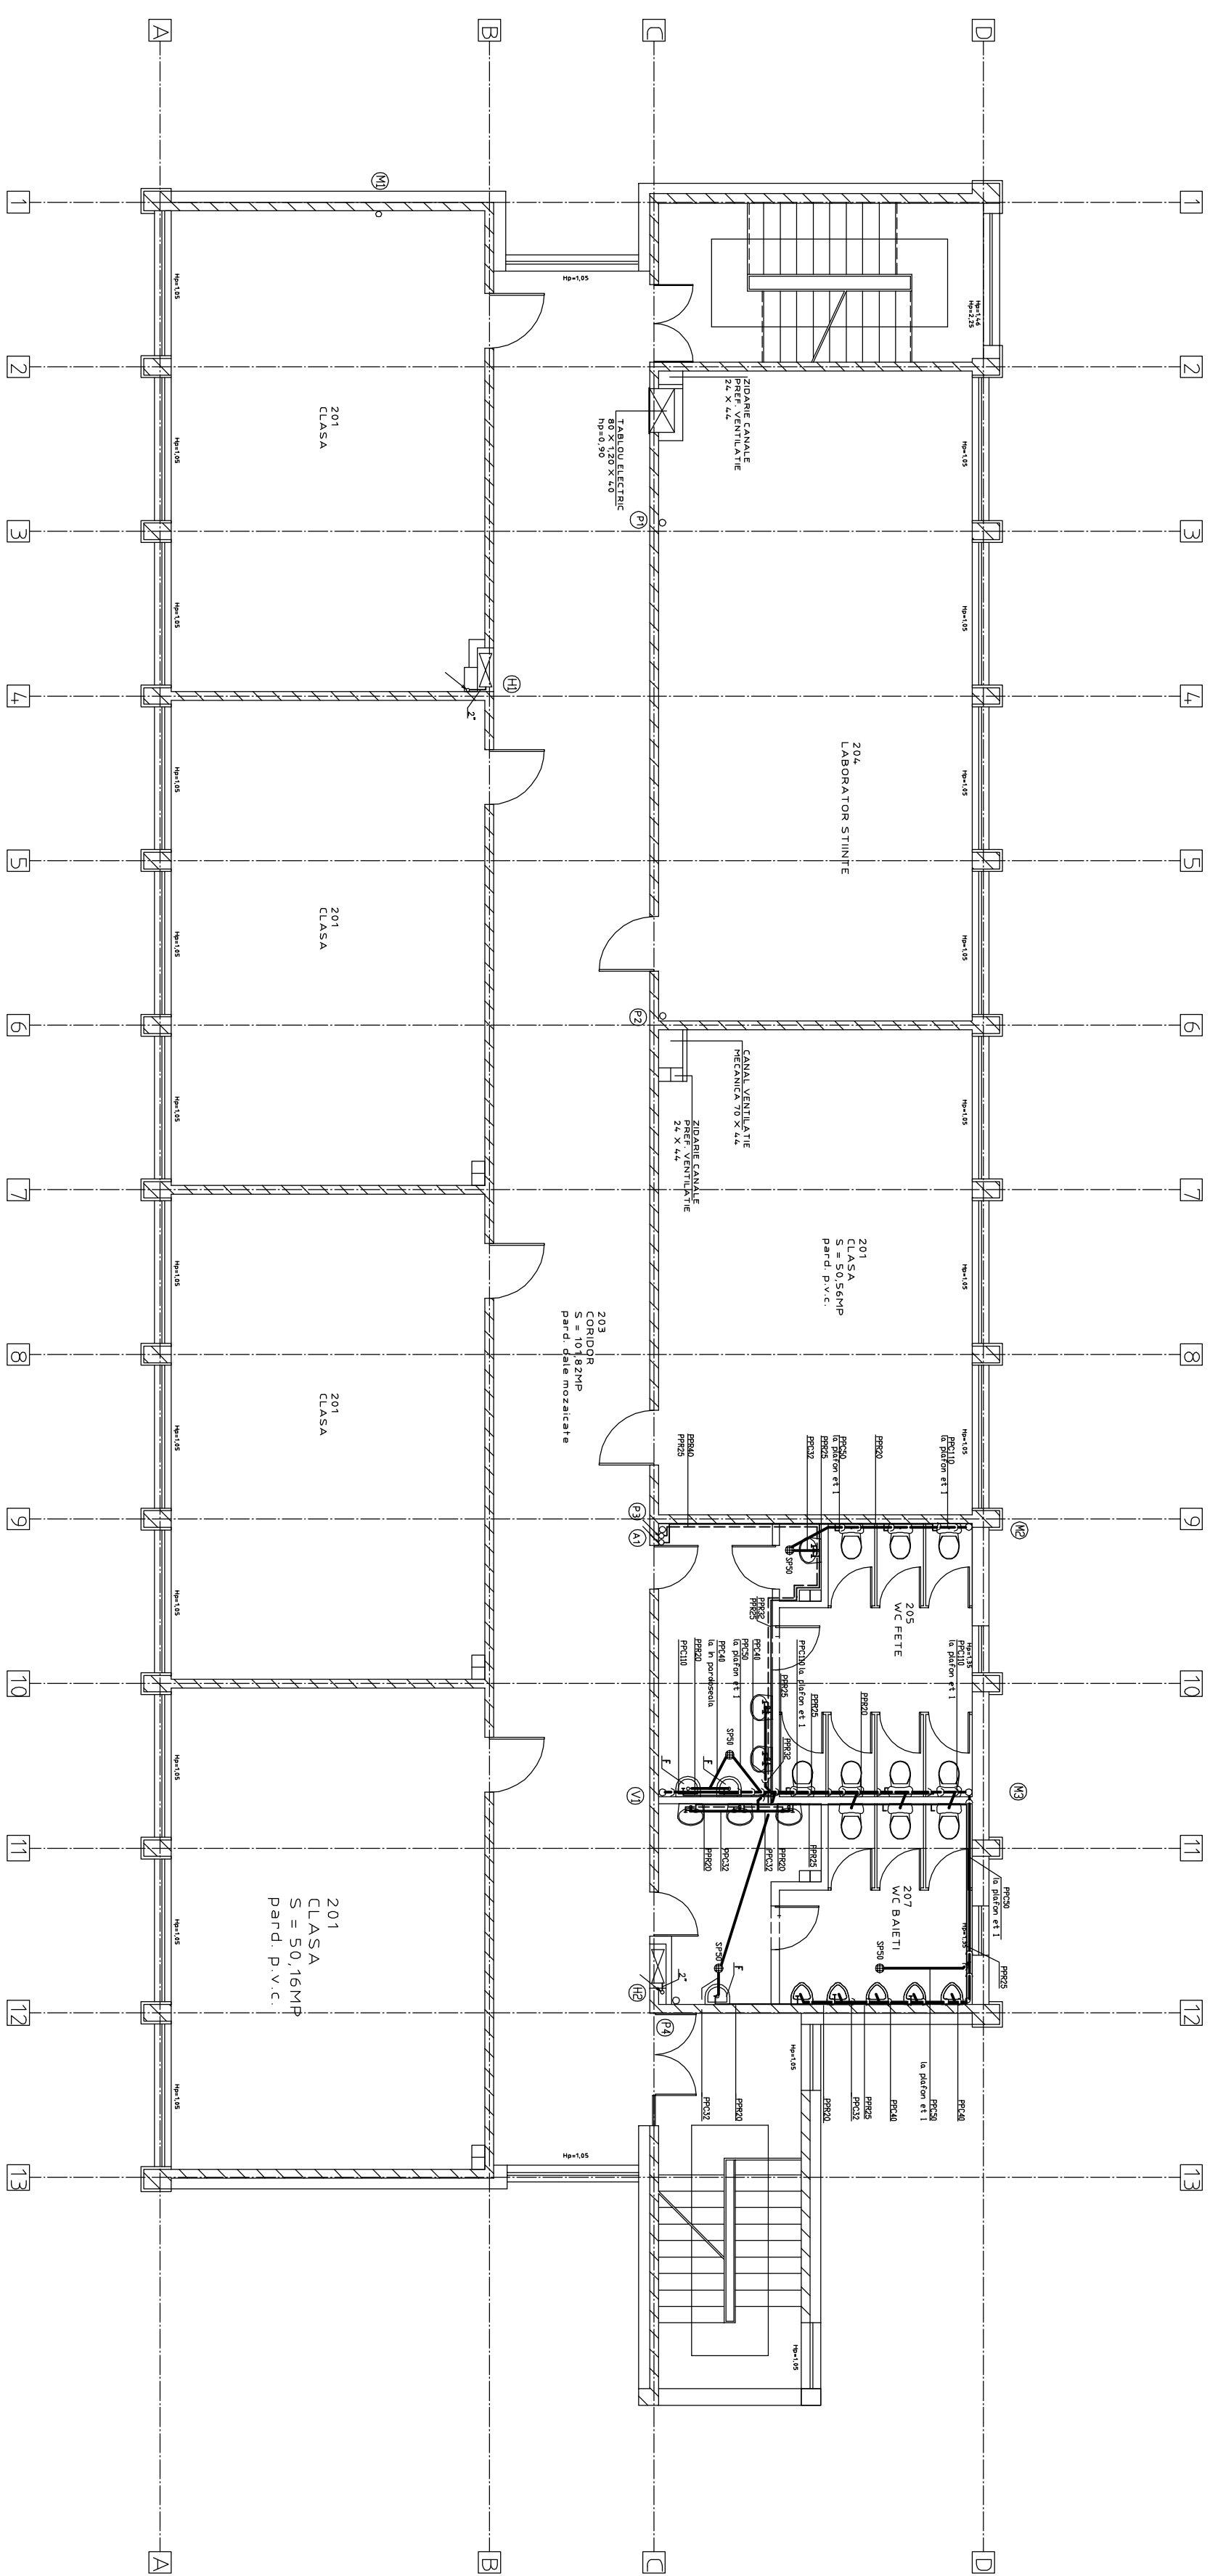

LEGENDA


Conducta hidranti din teava de oțel zincat
Conducta apa rece, caldă și recirculată
Conducta canalizare menajeră
Conducta canalizare pluvială
Numărător apă caldă menajeră
Numărător apă caldă pluvială
Numărător apă caldă recirculată
Numărător apă caldă menajeră
Culoana canalizare hidranti
Culoana canalizare menajeră
Culoana apă rece
Culoana apă caldă
Culoana apă caldă recirculată
Culoana polipropilenă de canalizare
Hidrant complet echipat
Sifon de parosela
Fântână apă
Robinet sub lavas
Robinet de trecere cu sferă
Fântână rece
Sifon terasă
Ventil unisens
Acacia ventilată
Piesa de curățare

PC
PPC
H
F
S
RC
R
I
STP
C
A
PC

LEGENDA

Hydrant pipe of zinc - coated steel pipe
Cold and hot water pipe
Sewage pipe
Sewage rain pipe
Sewage upriser numbering
Hot and water uprisers numbering
Hot and water upriser numbering
Hydrant uprisers numbering
Sewage uprisers
Cold water uprisers
Hot water uprisers
Sewage polypropylene pipe
Sewage polypropylene pipe
Fume polypropylene pipe
Gully, equipped indoor hydrant
Drying water well
Valve below sink
Straightway ball valve
Pipes slope
Sewage upriser
Check valve
Ventilation cap
Cleaning piece

PLANETA J Z

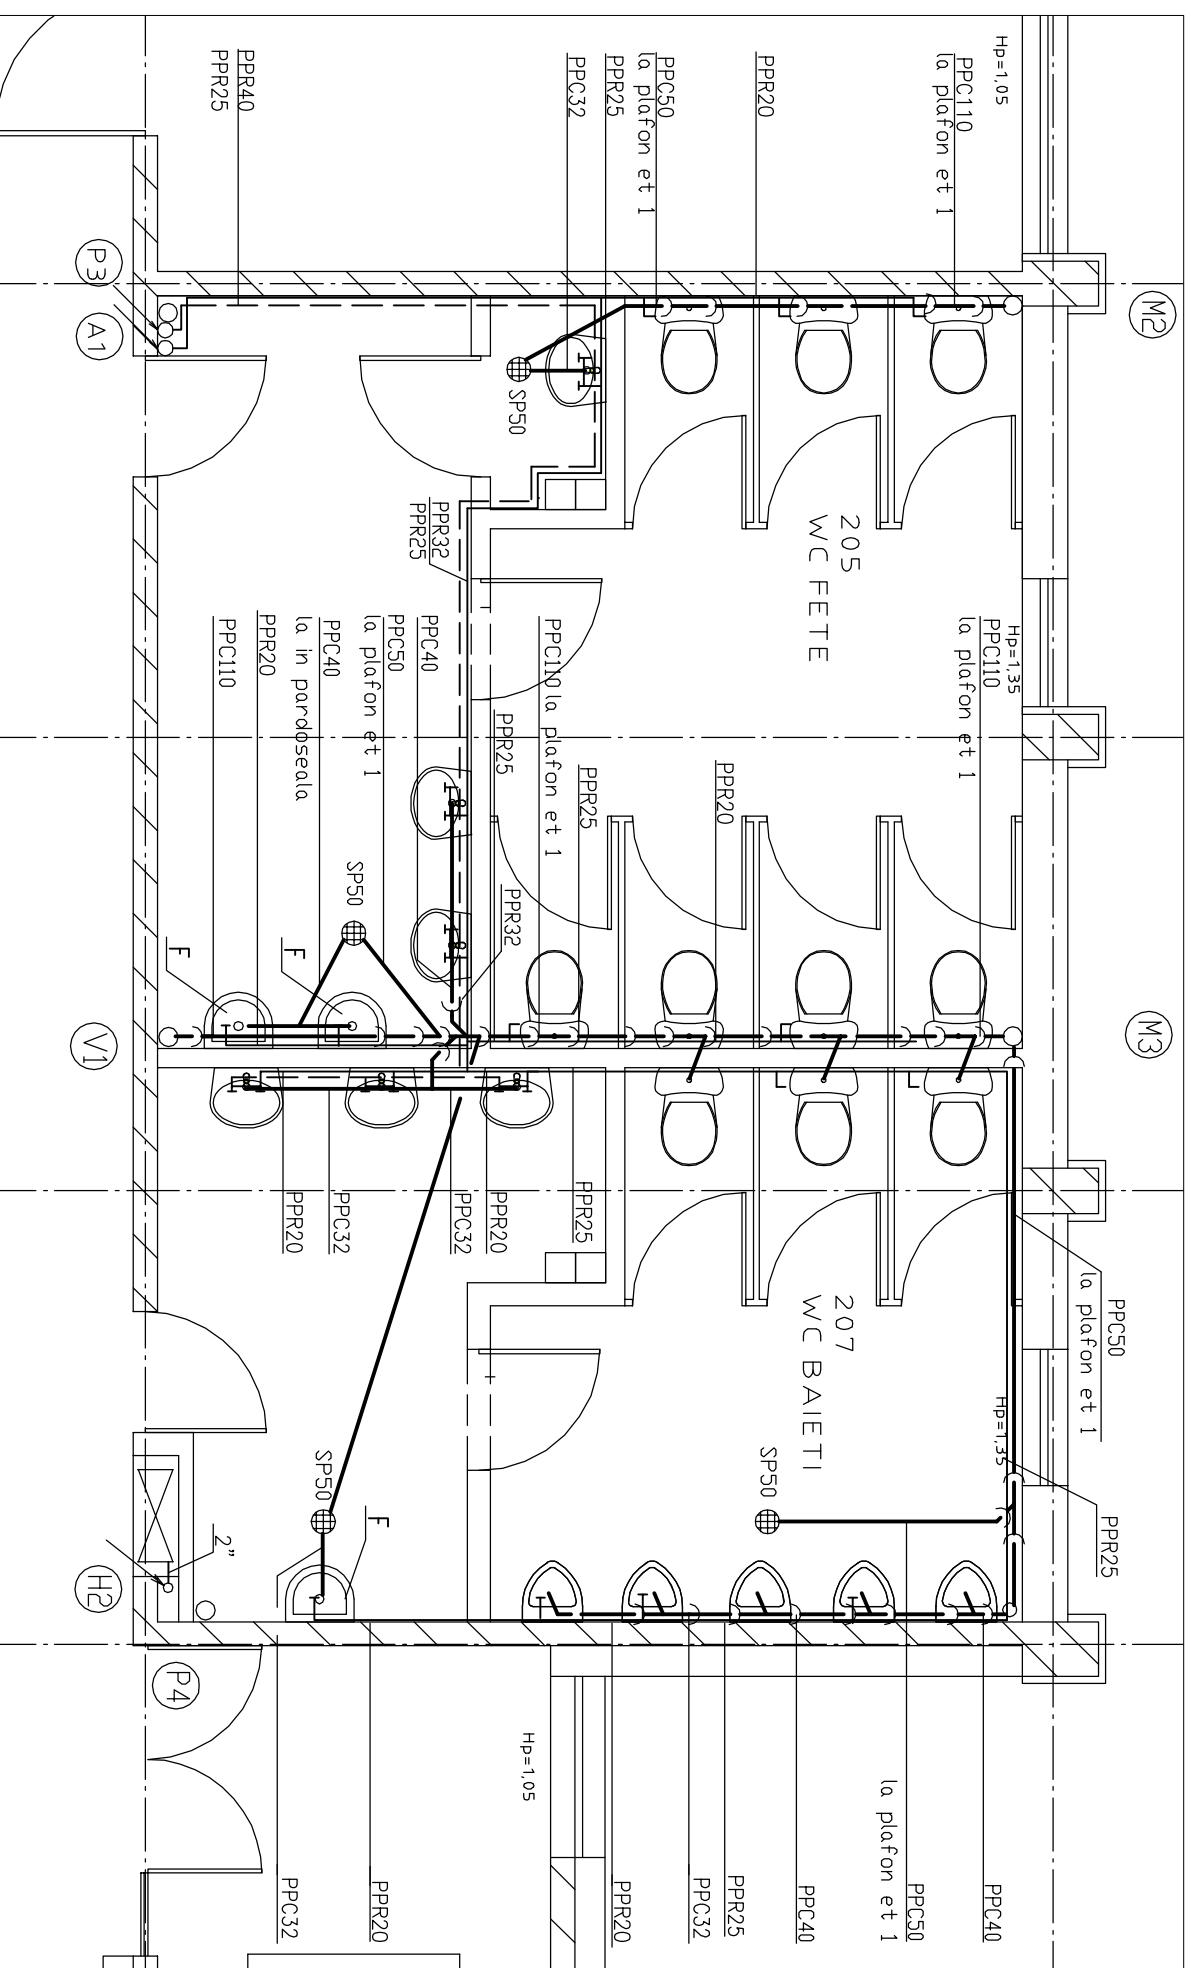

Detaliu grup sanitar 1:50

[illegible]