


PLAN PLATFORMA CASA POARTA

scara 1:20

GATE CABINE DECK PLAN

scale 1:20

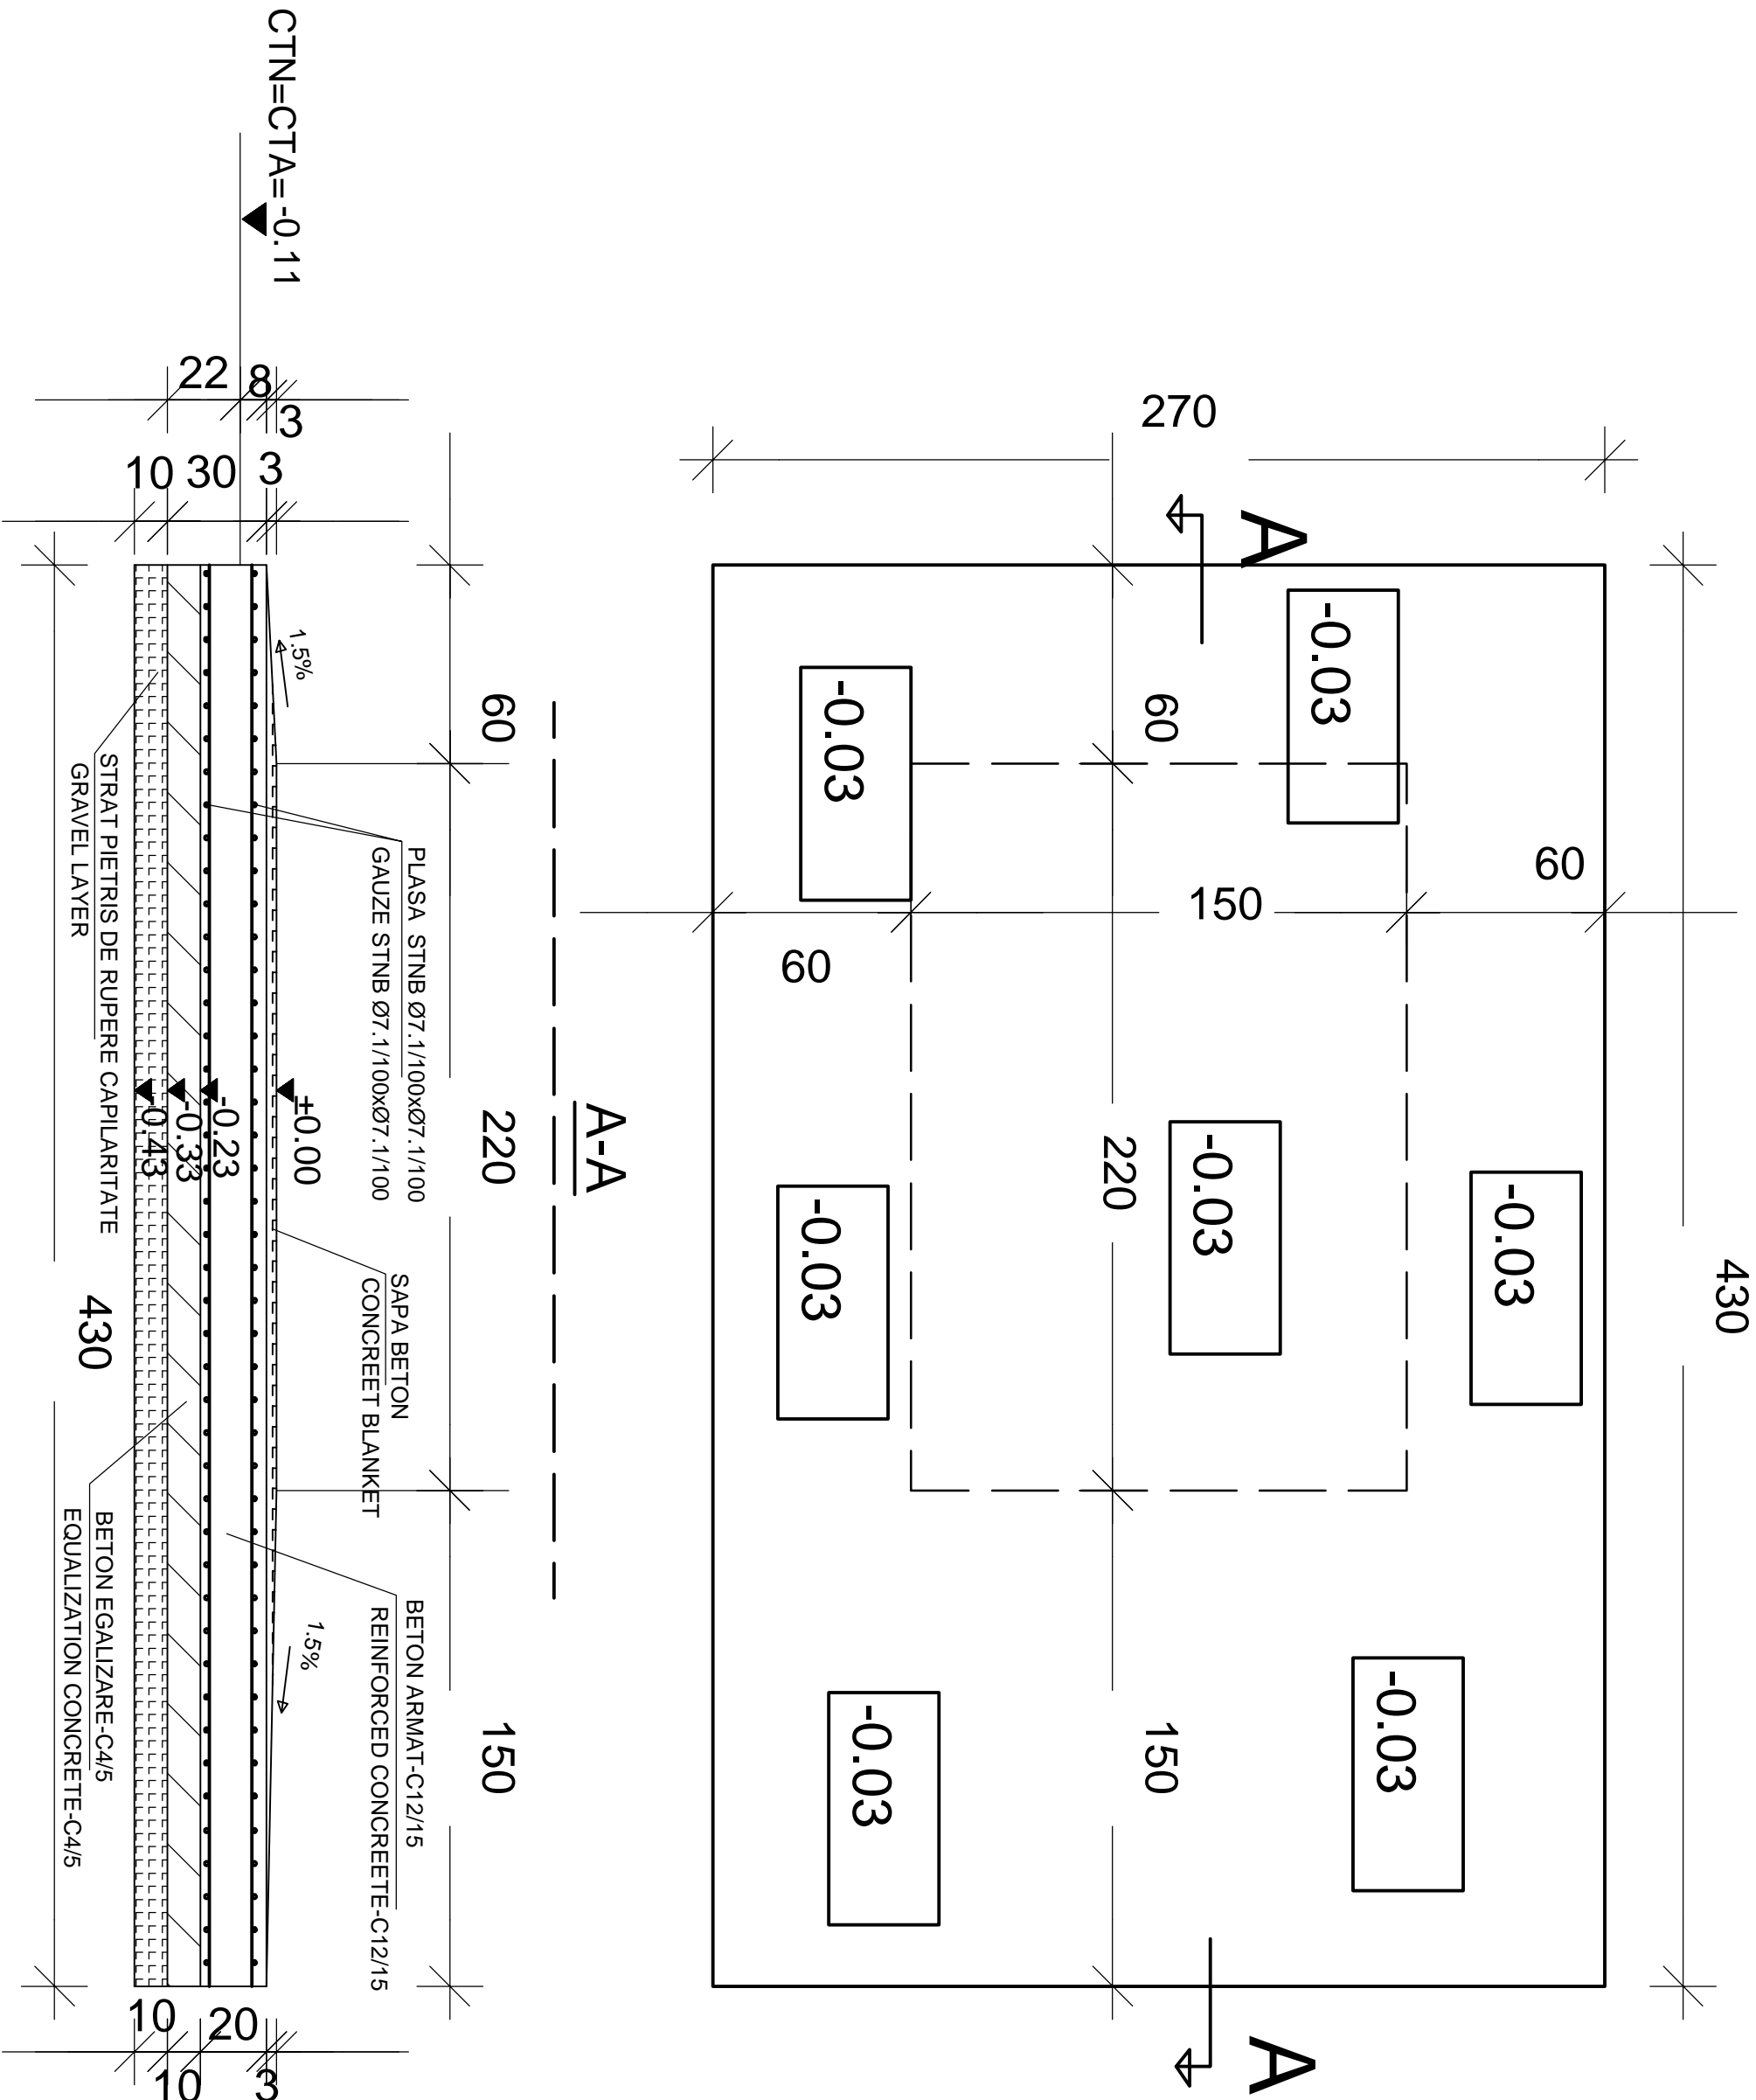

MATERIALE FOLOSITE :

BETON ARMAT C12/15 CIMENT CEM II/A-M32.5R  
BETON SIMPLU C4/5  
PLASE STNB • 7.1/100x• 7.1/100

NOTA :



\*ACOPERIREA CU BETON VA FI DE 3.5CM  
\*CLASA DE BETON C12/15 VA RESPECTA RE• ETA:  
- CIMENT TIP II/A-M32.5R  
- RAPORT APA - CIMENT a/c=0.65 maxim  
- DOZAU MINIM CIMENT c=350KG  
- AGREGATE CU • MAXIM = 16mm  
- LUCRABILITATE - CONSISTENTA T3/T4 CU TASAREA t=100+20mm

MATERIALS:

REINFORCED CONCRETE C12/15 - CEMENT II/A-M32.5R  
CONCRETE C4/5  
GAUZE STNB • 7.1/100x• 7.1/100

NOTE :

\*COVER WITH CONCRETE 3.5CM  
\*QUALITY CONCRETE C12/15 SHOULD RESPECT THIS FORMULA:  
- CEMENT TYPE II/A-M32.5R  
- DIVISION WATER - CEMENT a/c=0.65 maxim  
- CEMENT QUANTITY c=350KG  
- CONCRETE AGGREGATES WITH • MAXIMUM = 16mm  
- MOULDABLE CONSISTENCE T3/T4 WITH COMACTION t=100+20mm

VERIFICATOR				
EXPERT M.L.P.A.T.	NUME	SIGNATURA	GERINTA	REFERAT / EXPERTIZA NR. / DATA
PROJECT DESIGN COORDINATOR: COORDONATOR PROIECT:  THE LOUIS BERGER GROUP, INC				
BUCHAREST SCHOOL'S INFRASTRUCTURE REHABILITATION / REABILITAREA INFRASTRUCTURII EDUCATIONALE IN MUNICIPIUL BUCURESTI				
DESIGNER/PROIECTANT:				
M4				
M3				
M2				
M1				
Modif	Date/Data	DESIGNED BY/PROIECTAT	VERIFIED BY/VERIFICAT	PROJ. DIR./SEF PROIECT
BENEFICIARY/BENEFICIAR				
MUNICIPALITY OF BUCHAREST PRIMĂRIA MUNICIPIULUI BUCUREȘTI		SCHOOL NAME/ NOME ȘCOALA		
		General School no.20/ Școala generală nr. 20		
NAME/NUME		SIGNAT./SIGNATURA	RESISTANCE WORKS / LUCRARI DE REZISTENȚĂ	
DESIGNED BY PROIECTAT		TYPE OF WORKS/ LUCRARE		BUILDING E/CORP E
VERIFIED BY VERIFICAT		TITLE/ PLANSĂ		GATE CABIN DECK PLAN, SECTION PLATFORMA CABINA POARTĂ, SECȚIUNE
PROJ. DIR. SEF PROIECT		EXEMPLAR NR.		PROJ. PHASE/FAZA PROIECT
DATE DATA		SCALE/SCARA		PROJ. NO./NR. PLANSĂ
10/2006		1:20		Detailed Design Proiect tehnic
				PROJ. NO./NR. PROIECT
				07653
				DRWG. NO./NR. PLANSĂ
				E-R - 001