




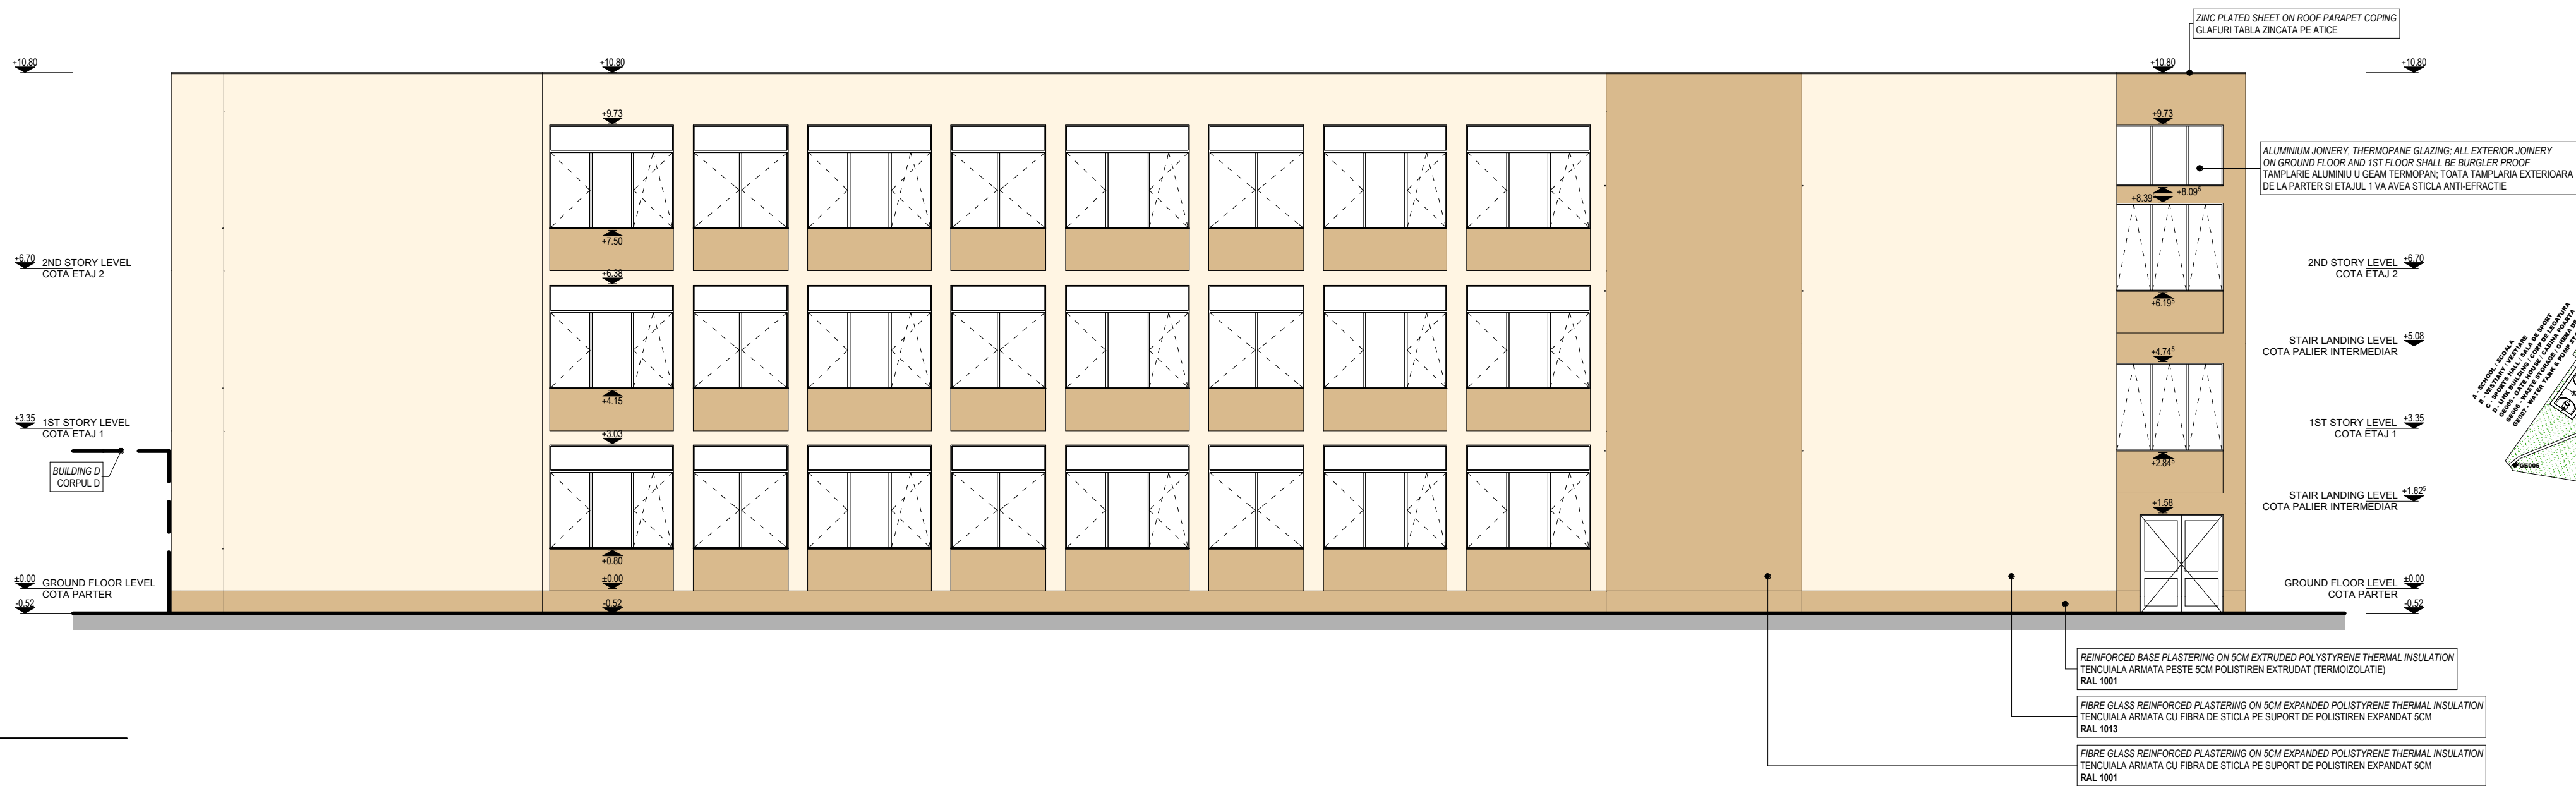


NE ELEVATION
FATADA NE



NV ELEVATION
FATADA NV

REMARK: ALL MEASUREMENTS WILL BE TAKEN AT THE CONSTRUCTION SITE
NOTA: TOATE MASURATORILE SE VOR FACE LA FATA LOCULUI

M.I.P.A.T. VERIFIER VERIFICATOR M.I.P.A.T.	NAME: NUME :	SIGNATURE: SEMNATURA:	REQUEST: CERINTA:	REPORT / EXAMINATION NO / DATE REFERAT / EXPERTIZA NR. / DATA	
PROJECT DESIGN COORDINATOR: COORDONATOR PROIECT:		 THE LOUIS BERGER GROUP, INC			
BUCHAREST SCHOOL INFRASTRUCTURE REHABILITATION / REABILITAREA INFRASTRUCTURII EDUCATIONALE IN MUNICIPIUL BUCURESTI					
	DESIGNER: PROIECTANT:	M4			
		M3			
		M2			
		M1			
BENEFICIAR:		Modif	Date / Data	DESIGNED BY / PROIECTAT	VERIFIED BY / VERIFICAT PROJ DIR. / SEF PROIECT
PRIMARIA MUNICIPIULUI BUCURESTI				SCHOOL NAME NUME SCOALA	
				GENERAL SCHOOL NO. 36 "IONEL TEODOREANU" SCOALA GENERALA NR. 36 "IONEL TEODOREANU"	
DESIGNED BY PROIECTAT	NAME / NUME ARN. A. COCUIZ	SIGN / SEMNATURA	TYPE OF WORKS LUCRARE		
VERIFIED BY VERIFICAT	ARN. S. ICHIM		ARCHITECTURAL WORKS, BUILDING A LUCRARI DE ARHITECTURA, CORP A		
PROJ. DIR. SEF PROIECT	ARN. D. HONARDESCU		TITLE PLANS		
			ELEVATIONS: NE, NV FATADE: NE, NV		
DATE / DATA	SCALE / SCARA		EXEMPLAR NR.	PROJ PHASE / FAZA PROIECT	PROJ. NO. / NR. PROIECT
07/2006	1 : 100			P.T.	063/S4
DRWG. NO. / NR. PLANSA					
It is prohibited to copy, multiply or print this document without written approval of THE LOUIS BERGER GROUP, INC. Este interzis copierea, multiplicarea si imprimarea documentului fara aprobarea scrisa a THE LOUIS BERGER GROUP, INC.					
A-AR-019					