



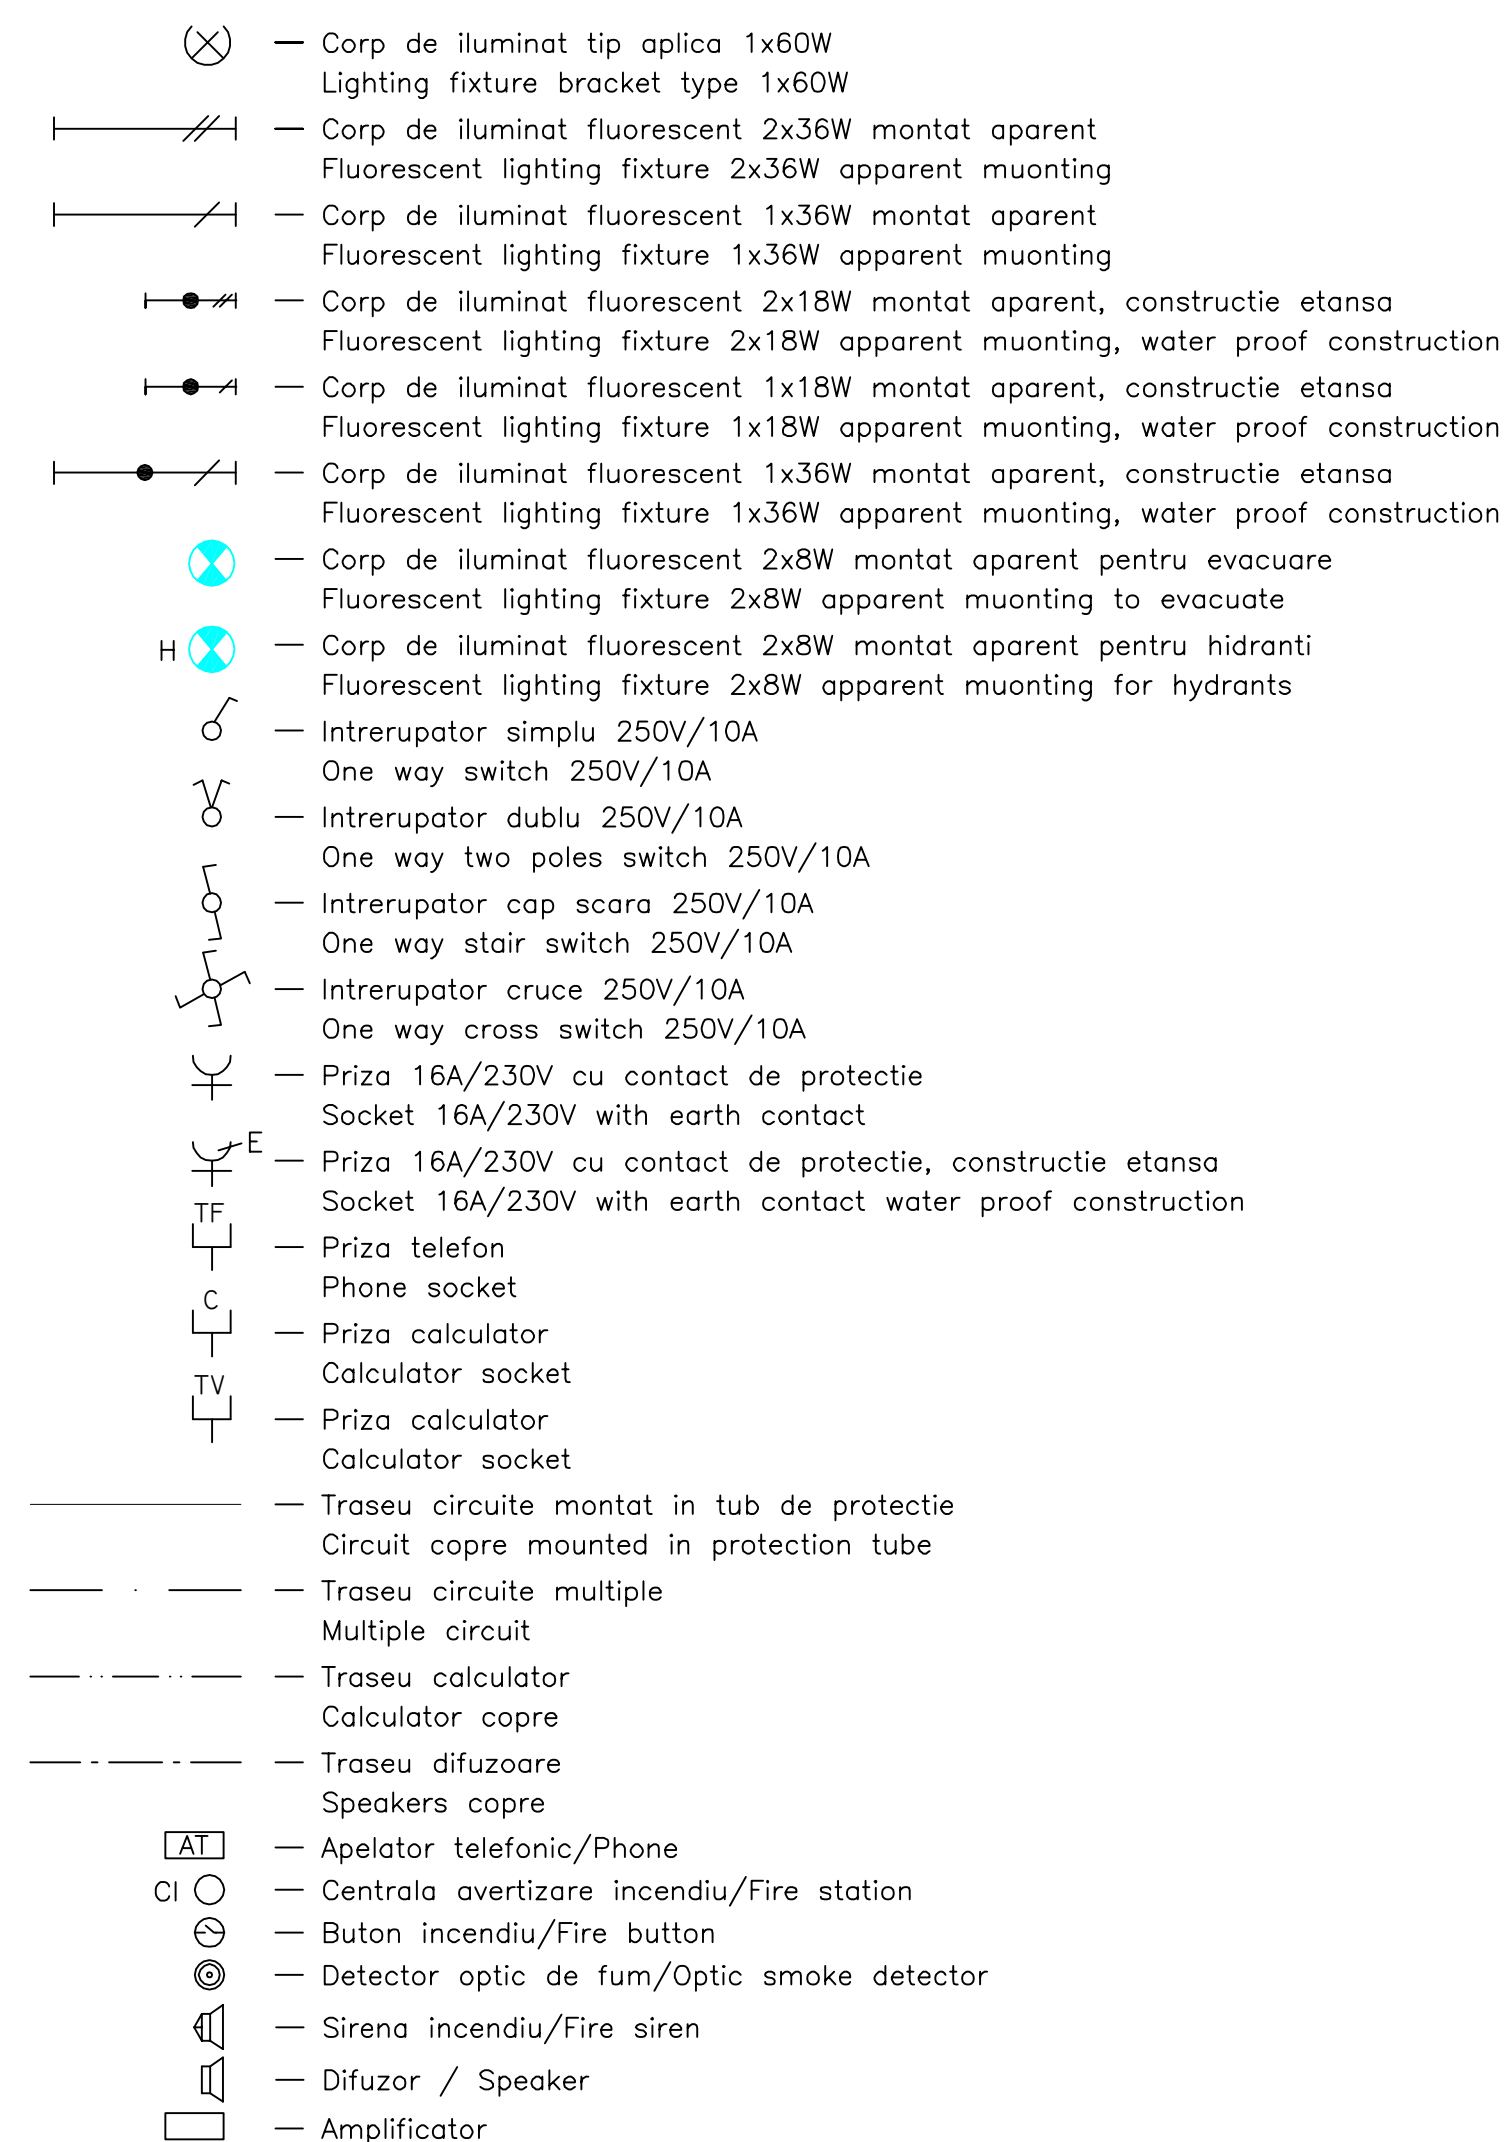

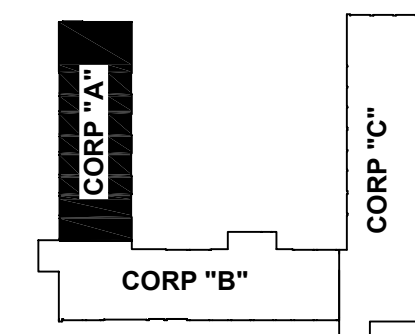


CORP "B"



LEGENDA:



NOTA: ALL MEASUREMENTS SHOULD BE MADE ON SITE/TOATE MASURATORILOR SA SE FACI LA FATA LOCULUI																											
VERIFICATOR		EL.F.P.A.T.		NUME	SEMNATURA		CERINTA	REFERAT / EXPERTIZA NR. / DATA																			
VERIFICATOR		EL.F.P.A.T.		NUME	SIGNATURE		REQUIREMENT	REPORT / TECHNICAL EXPERTISE / DATE																			
PROJECT DESIGN COORDINATOR COORDONATOR PROIECT:						THE LOUIS BERGER GROUP, INC																					
BUCHAREST'S SCHOOL'S INFRASTRUCTURE REHABILITATION / REABILITAREA INFRASTRUCTURII EDUCATIONALE IN MUNICIPIUL BUCURESTI																											
DESIGNER/PROIECTANT:				<table><tr><td>M1</td><td>M3</td><td>M2</td><td>M1</td><td colspan="4"></td></tr><tr><td>Model</td><td>Date/Date</td><td>DESIGNED BY/PROIECTAT</td><td>VERIFIED BY/ VERIFICAT</td><td colspan="6">PROJ. DIR./SEF PROIECT</td></tr></table>						M1	M3	M2	M1					Model	Date/Date	DESIGNED BY/PROIECTAT	VERIFIED BY/ VERIFICAT	PROJ. DIR./SEF PROIECT					
M1	M3	M2	M1																								
Model	Date/Date	DESIGNED BY/PROIECTAT	VERIFIED BY/ VERIFICAT	PROJ. DIR./SEF PROIECT																							
																											
BENEFICIAR/BENEFICIAR				<table><tr><td colspan="2" rowspan="2"></td><td colspan="2">SCHOOL NAME / NUME SCOLA</td><td colspan="4">General School no. 36 / Scoala Generala nr. 36</td></tr><tr><td colspan="2">MUNICIPALITY OF BUCHAREST PRIMARIA MUNICIPIUL BUCURESTI</td><td colspan="4"></td></tr></table>								SCHOOL NAME / NUME SCOLA		General School no. 36 / Scoala Generala nr. 36				MUNICIPALITY OF BUCHAREST PRIMARIA MUNICIPIUL BUCURESTI									
		SCHOOL NAME / NUME SCOLA		General School no. 36 / Scoala Generala nr. 36																							
		MUNICIPALITY OF BUCHAREST PRIMARIA MUNICIPIUL BUCURESTI																									
DESIGNED BY/PROIECTANT				ELECTRICAL INSTALLATION / INSTALATII ELECTRICE																							
VERIFIED BY/VERIFICAT				BUILDING "A" / CORP "A"																							
PROJ. DIR./SEF PROIECT				GROUND FLOOR PLAN PLAN PARTER																							
DATE / DATA		SCALE/ SCARA		EXEMPLAR NR.		PROJ. PHASE/FAZA PROIECT		ORIG. NO./NR. PLANSA																			
04/2006		1 : 50				Detailed Design Proiect tehnic		06/354																			
It is prohibited to copy, multiply or print this document without written approval of the LOUIS BERGER GROUP, INC. Ese interzice copierea, multiplicarea si imprintrarea documentului fara aprobarea scrisa a THE LOUIS BERGER GROUP, INC.																											
A - EL - 002																											