


CORPUL "D"

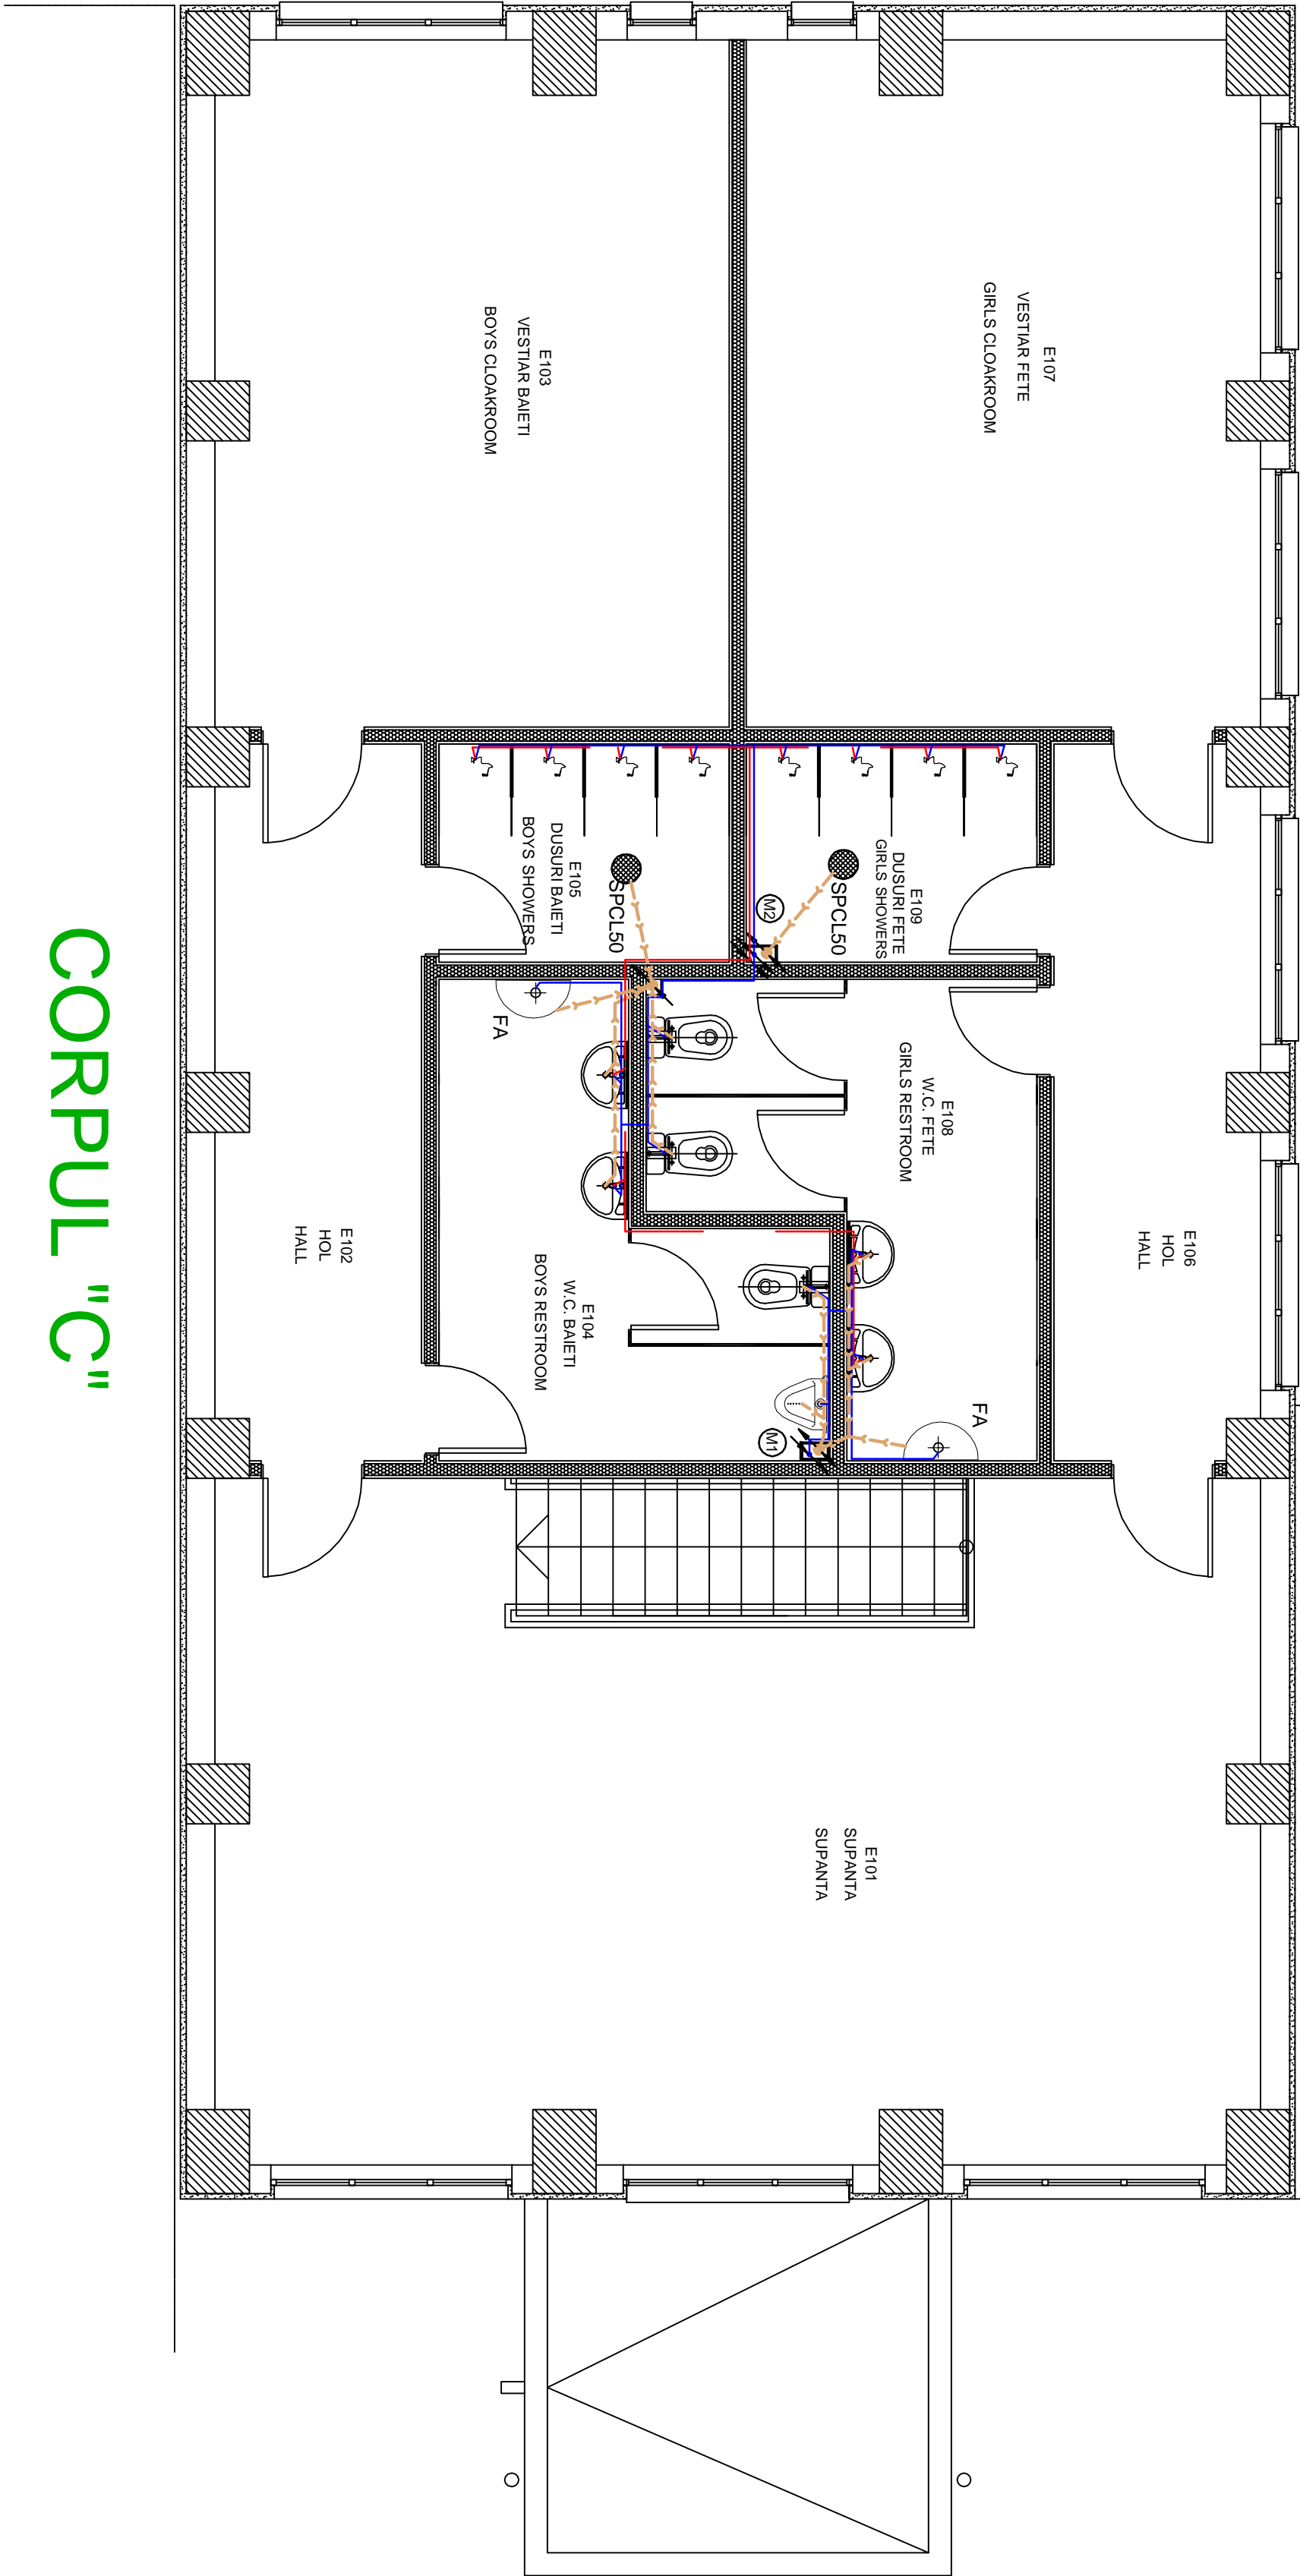

CORPUL "C"

NOTE :

*The present drawing will be consulted together with following plans : A-S-001, A-S-002, A-S-003, A-S-004,A-S-005, A-S-006, A-S-007, A-S-008, A-S-009, A-S-010, A-S-011, A-S-012, A-S-013, A-S-014, B-S-001 and B-S-003

NOTA :

*Prezentul desen se va consulta impreuna cu planurile : A-S-001,

A-S-002, A-S-003, A-S-004,A-S-005, A-S-006, A-S-007, A-S-008, A-S-009,

A-S-010, A-S-011, A-S-012, A-S-013, A-S-014, B-S-001 si B-S-003

VERIFICATOR		NAME	SIGNATURE	CERTINTA	REFERAT / EXPERTIZA NR. / DATA
VERIFICATOR M.L.P.A.T.		NAME	SIGNATURE	REQUIREMENT	REPORT / TECHNICAL EXPERTISE /DATE
PROJECT DESIGN COORDINATOR:					
COORDINATOR PROJECT:					
THE LOUIS BERGER GROUP, INC					
BUCHAREST SCHOOLS INFRASTRUCTURE REHABILITATION / REABILITAREA INFRASTRUCTURII EDUCATIONALE IN MUNICIPIUL BUCURESTI					
DESIGNER/PROJECTANT:					
M3					
M2					
M1					
Modif	Date/Date	DESIGNED BY/PROJECTANT	VERIFIED BY/ VERIFICAT	PROJ. DIR./SEF PROJECT	
BENEFICIARY/BENEFICIAR					
MUNICIPALITY OF BUCHAREST		SCHOOL NAME/		General School no. 36 / Scoala Generala nr. 36	
PRIMARIA MUNICIPIULUI BUCURESTI		NOME SCOLA			
DESIGNED BY		NAME/ NOME	SIGNAT./SEMANTURA	TYPE OF WORKS/	
PROJECTANT		Ing. Daniel STOICA		LUCRARE	
VERIFIED BY		Ing. Florian DUTĂ		TITLE/	
PROJECTANT		Ing. Daniel		PLANSA	
SEF PROJECT		MOUNĂNESCU		FIRST FLOOR PLAN	
DATE/ DATA		SCALE/ SCARA		EXEMPLAR NR.	PROJ. PHASE/Faza PROJECT
07/2006		1 : 50			Detailed Design
					Project Design
					PROJ. No./Nr-PROJECT
					063/S4
					DRWG. No./Nr- PLANSA
					B - S - 002

It is prohibited to copy, multiply or print this document without written approval of THE LOUIS BERGER GROUP, INC.
Este interzisă copierea, multiplicarea și imprimarea documentului fără aprobarea scrisă a THE LOUIS BERGER GROUP, INC.