



PLAN PLATFORMA CASA POARTA
scara 1:20
GATE CABINE DECK PLAN
scale 1:20

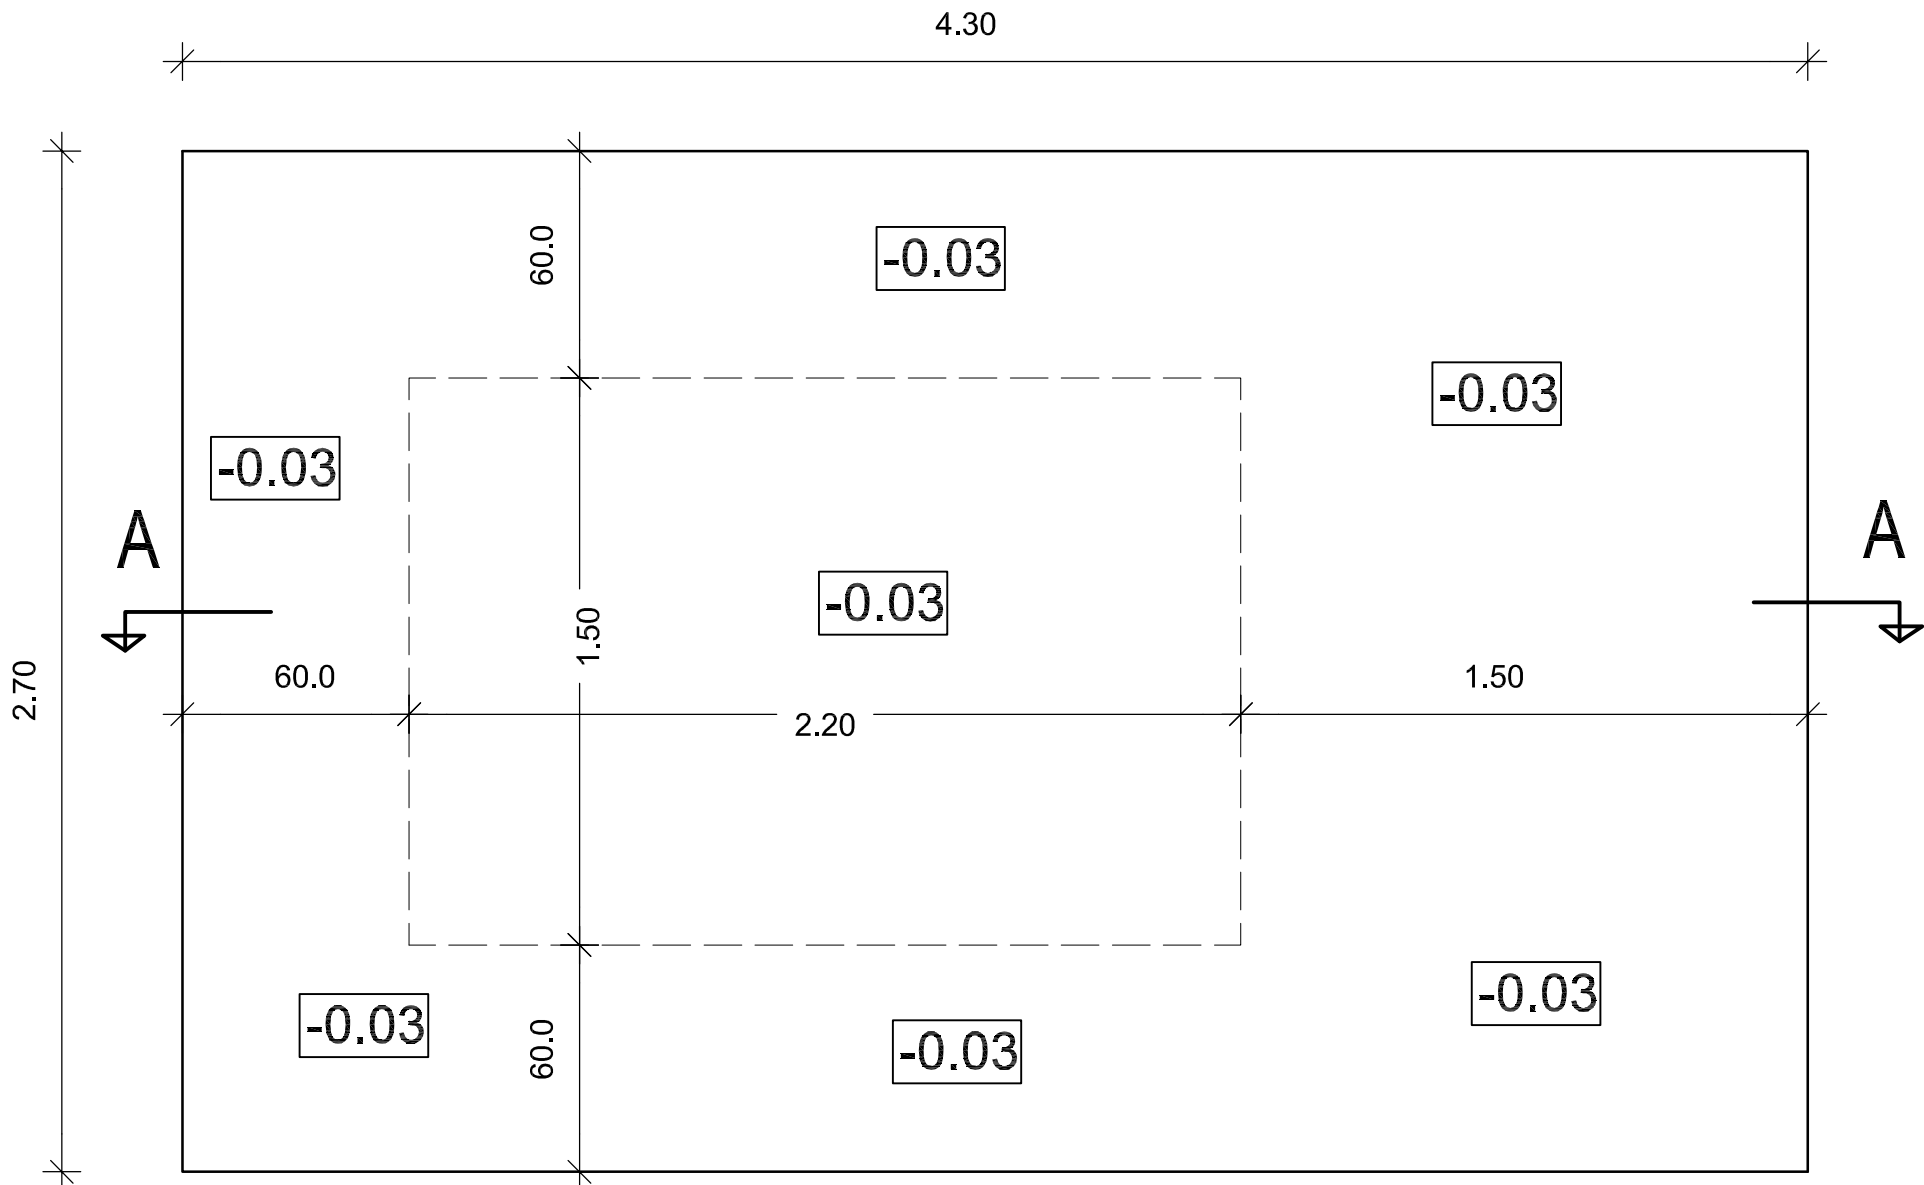

MATERIALE FOLOSITE:
BETON ARMAT C12/15
BETON SIMPLU C4/5
PLASE STNB
Ø7.1/100xØ7.1/100

MATERIALS :
REINFORCED CONCRETE C12/15
CONCRETE C4/5
GAUZE STNB
Ø7.1/100xØ7.1/100

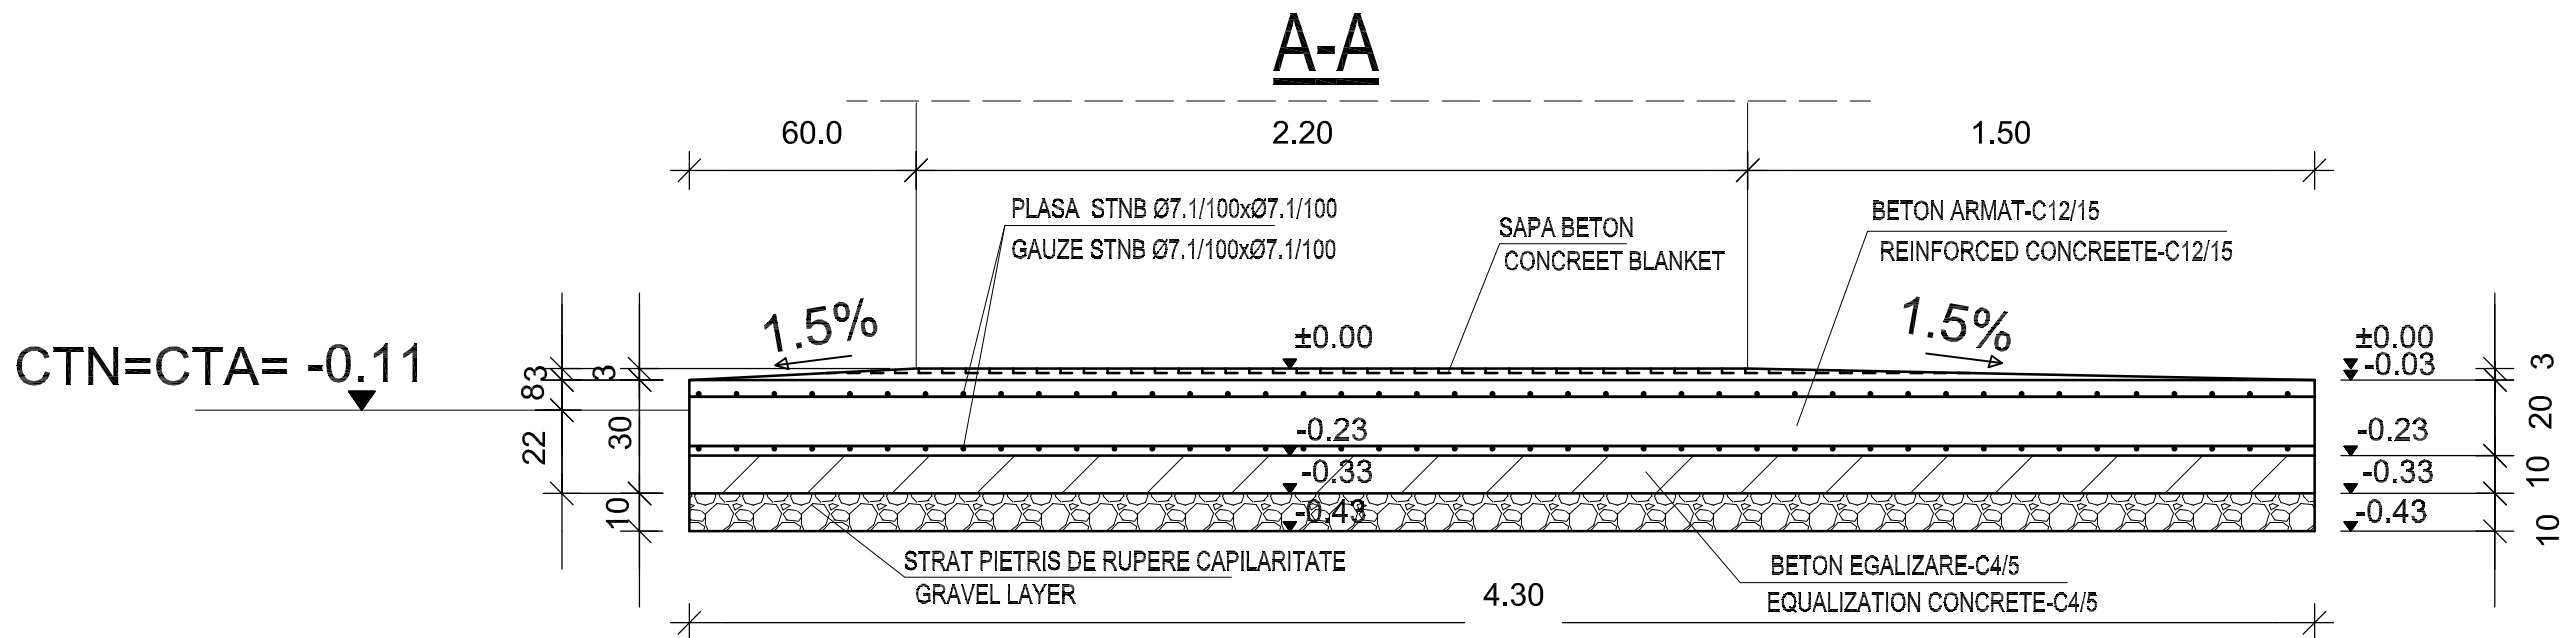

NOTA:

- *ACOPERIREA CU BETON VA FI DE 3.5CM
- *CLASA DE BETON C12/15 VA RESPECTA RETETA:
- CIMENT TIP SR IIR-32.5
- RAPORTUL APA-CIMENT a/c=0.65 maxim
- DOZAJ MINIM CIMENT c=350KG
- AGREGATE CU Ø MAXIM=16mm
- LUCRABILITATE-CONSISTENTA T3/T4 CU TASAREA t=100+20mm

NOTE:

- *COVER WITH CONCREET 3.5CM
- *QUALITY CONCRETE C12/15 SHUOLD RESPECT THIS FORMULA:
- CEMENT TIPE SR IIR-32.5
- DIVISION WATER-CEMENT a/c=0.65 maxim
- CEMENT QUANTITY c=350KG
- CONCRETE AGGREGATES WITH Ø MAXIMUM=16mm
- MOULDABLE-CONSISTENCE T3/T4 WITH COMPACTION t=100+20mm

M.L.P.A.T. VERIFIER VERIFICATOR M.L.P.A.T.		NAME: NUME :	SIGNATURE: SEMNATURA:	REQUEST: CERINTA:	REPORT / EXAMINATION NO / DATE REFERAT / EXPERTIZA NR. / DATA
PROJECT DESIGN COORDINATOR: COORDONATOR PROIECT:					
BUCHAREST SCHOOL INFRASTRUCTURE REHABILITATION / REABILITAREA INFRASTRUCTURII EDUCATIONALE IN MUNICIPIUL BUCURESTI					
DESIGNER: PROIECTANT:		M4			
		M3			
		M2			
		M1			
		Modif	Date / Data	DSIGNED BY / PROIECTAT	VERIFIED BY / VERIFICAT
BENEFICIAR: PRIMARIA MUNICIPIULUI BUCURESTI		SCHOOL NAME NUME SCOALA		GENERAL SCHOOL NO. 36 SCOALA GENERALA NR. 36	
DESIGNED BY PROIECTAT	NAME / NUME ING. A. ADAM	SIGN. / SEMNATURA	TYPE OF WORKS LUCRARE LUCRARE DE REZISTENTA , CLADIRE GE005 STRUCTURAL WORKS , BUILDING GE005		
VERIFIED BY VERIFICAT	ING. G. GHICA		TITLE PLANSA GATE CABIN DECK PLAN PLATFORMA CABINA POARTA		
PROJ. DIR. SEF PROIECT	ARH. S. ICHIM				
DATE / DATA 04/2006		SCALE / SCARA 1 : 50;1:20		EXEMPLAR NR. P.A.C.	PROJ PHASE / FAZA PROIECT 063/S4
It is prohibited to copy, multiply or print this document without written approval of THE LOUIS BERGER GROUP, INC. Este interzisã copierea, multiplicarea si imprumutarea documentatiei fara aprobarea scrisa a THE LOUIS BERGER GROUP, INC.					DRWG. NO. / NR. PLANSA GE005-R/001