


SECTIUNE A - A

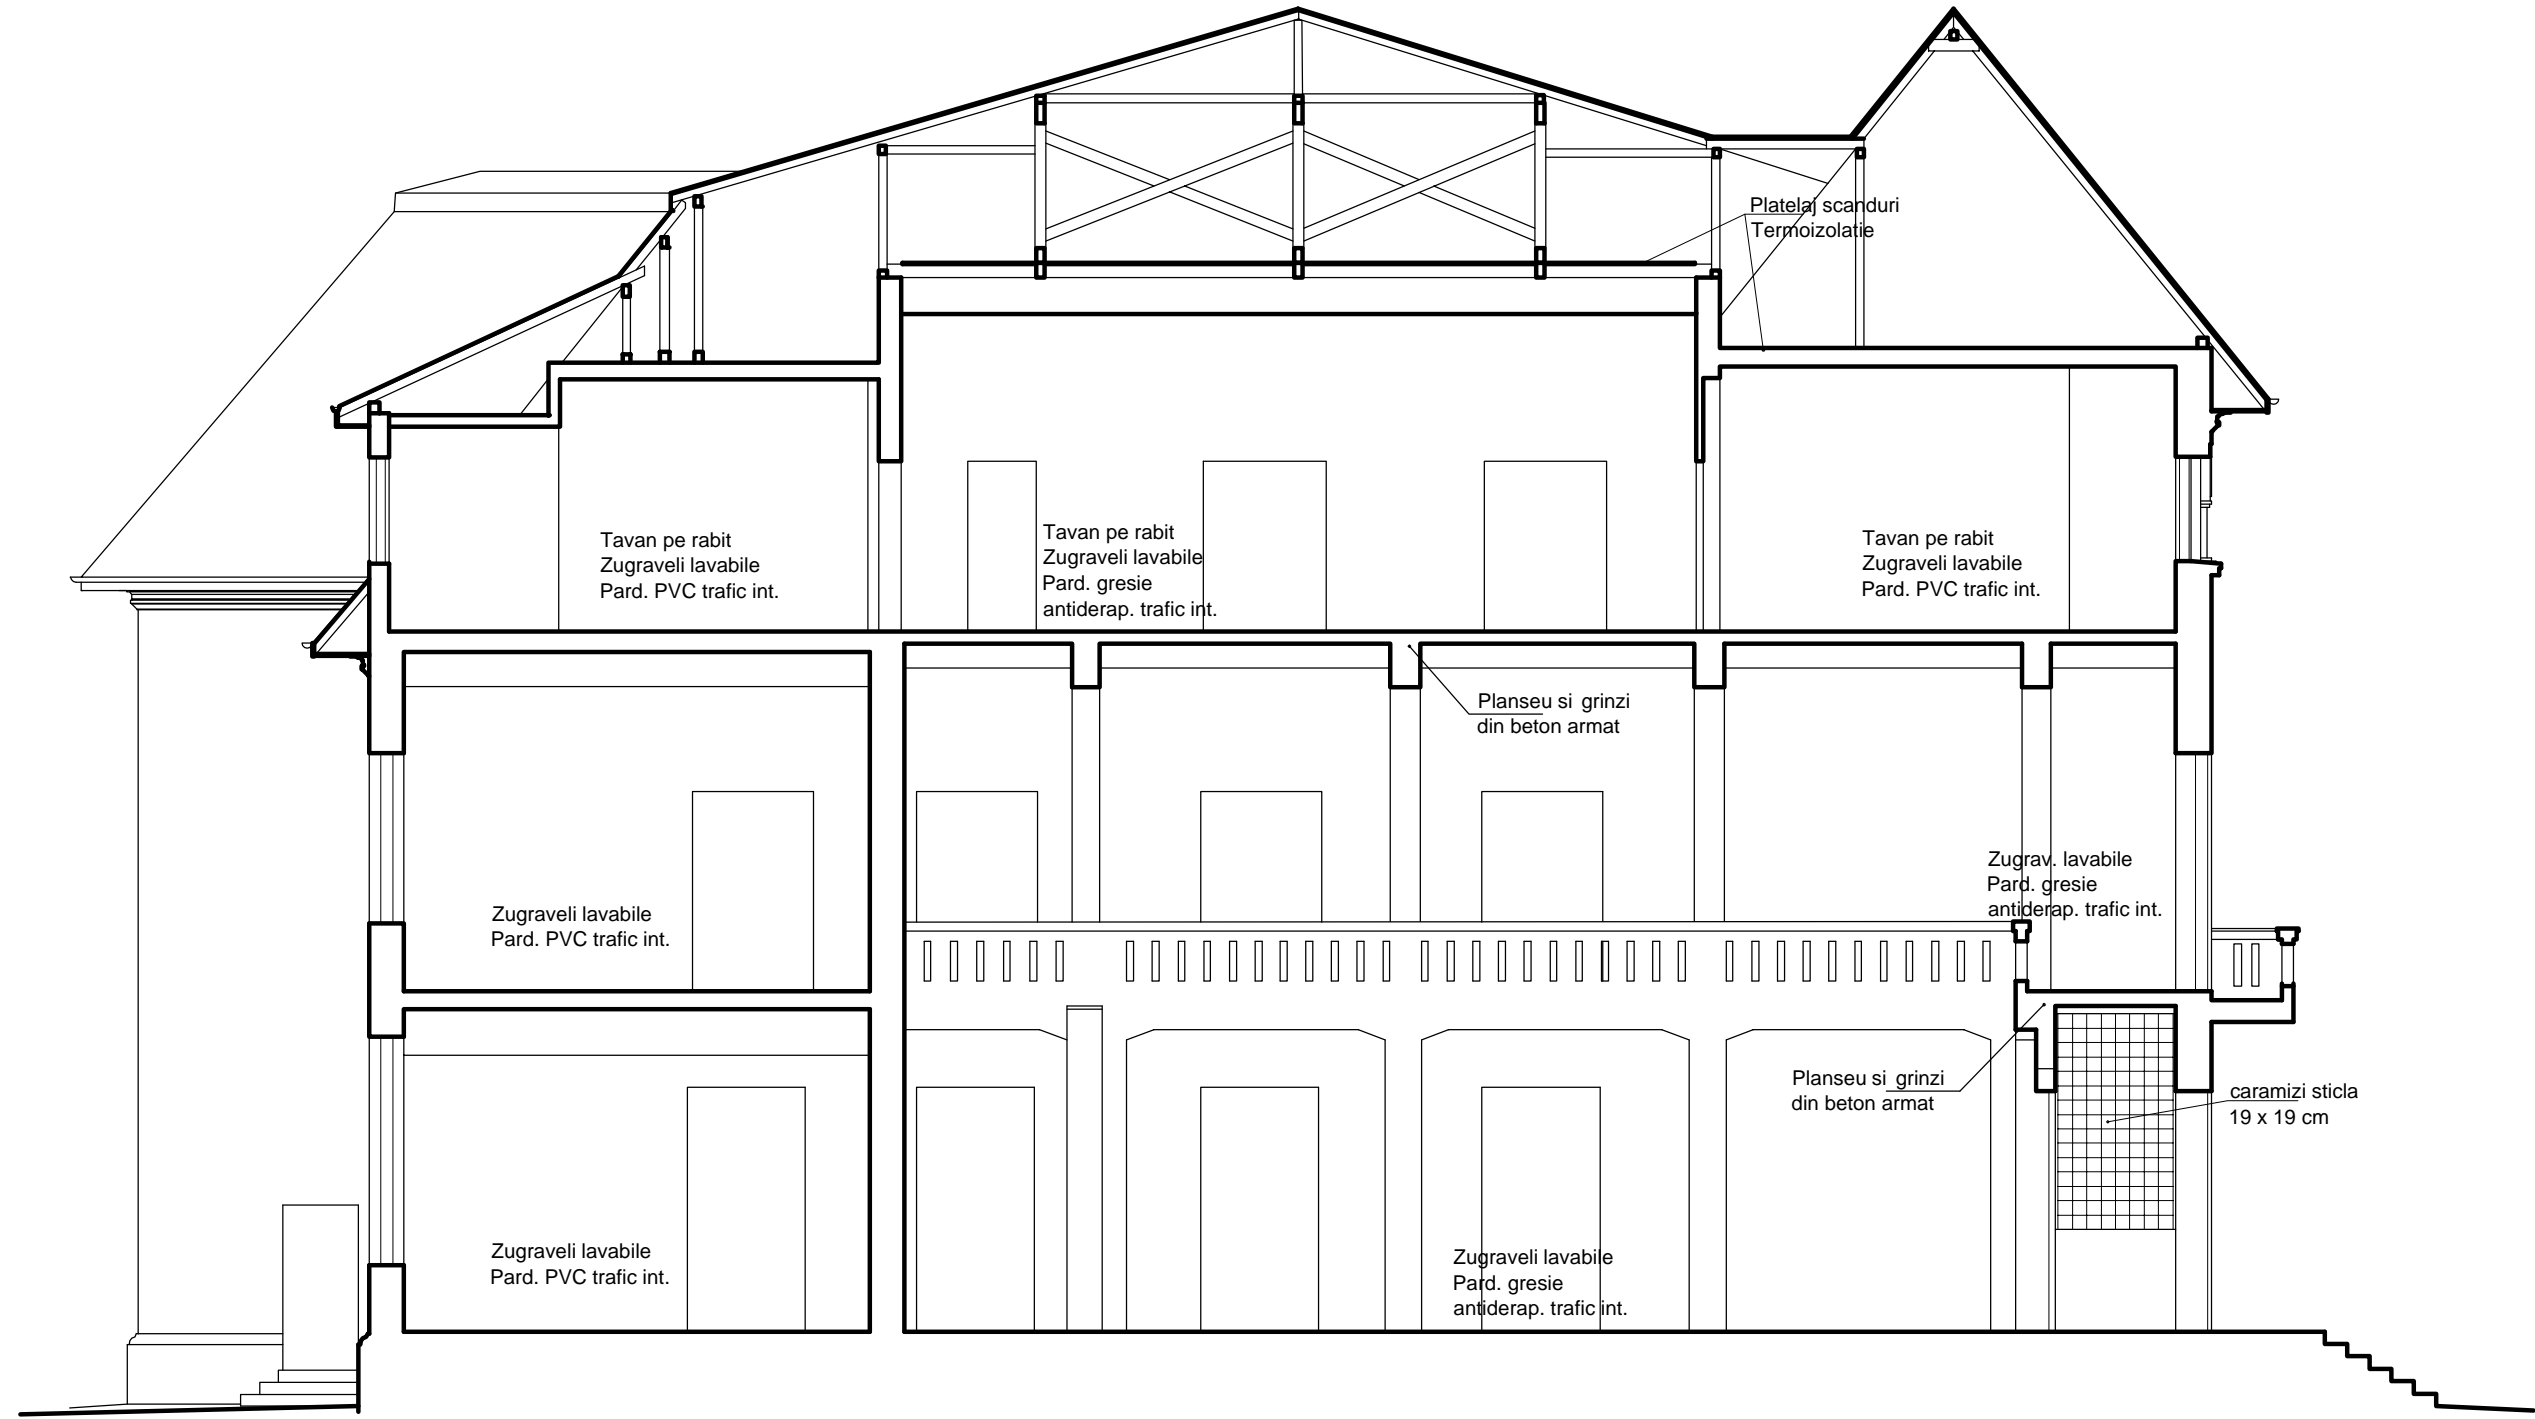

SECTIUNE B - B

VERIFICATOR		NUME		SEMNATURA		CERINTA		REFERAT / EXPERTIZA NR. / DATA	
M.L.P.A.T.									
PROJECT DESIGN COORDINATOR: THE LOUIS BERGER GROUP, INC									
COORDINATOR PROJECT:									
BUCHAREST SCHOOLS INFRASTRUCTURE REHABILITATION / REABILITAREA INFRASTRUCTURII EDUCATIONALE IN MUNICIPIUL BUCURESTI									
DESIGNER/PROIECTANT:		M4							
SC CONSILIER CONSTRUCT SRL		M3							
str. Stupca nr. 6 - Bucuresti		M2							
J 40 / 7395 / 95 - R 7738294		M1							
Modif		Date/Data		DESIGNED BY/PROIECTAT		VERIFIED BY/ VERIFICAT		PROJ. DIR./SEF PROIECT	
BENEFICIARY/BENEFICIAR		MUNICIPALITY OF BUCHAREST		SCHOOL NAME/ NUME SCOALA		Kinder-garten no. 250 / Gradinita nr. 250			
PRIMARIA MUNICIPIULUI BUCURESTI									
DESIGNED BY PROIECTAT		NAME/ NUME		SIGNAT./SEMNATURA		TYPE OF WORKS/ LUCRARE		ARCHITECTURAL WORKS / LUCRARE DE ARHITECTURA KINDER-GARTEN BUILDING A / GRADINITA CORP A	
VERIFIED BY VERIFICAT		c.arh. Teodor Banica							
PROJ. DIR. SEF PROIECT		arh. Constanta Carp				TITLE/ PLANS		CROSS SECTIONS A-A, B-B	
DATE/ DATA		12/2005		SCALE/ SCARA		1:100		EXEMPLAR NR.	
								PROJ. PHASE/FAZA PROIECT	
								Phazability Study	
								Studiu de fezabilitate	
								PROJ. No./Nr.PROIECT	
								085/S6	
								DRWG. No./Nr. PLANS	
								A- AR/005	
It is prohibited to copy, multiply or print this document without written approval of THE LOUIS BERGER GROUP, INC.									
Este interzisa copierea, multiplicarea si imprumutarea documentatiilor fara aprobarea scrisa a THE LOUIS BERGER GROUP, INC.									