


# PLAN PLATFORMA CASA POARTA

scara 1:20

## GATE CABINE DECK PLAN

scale 1:20

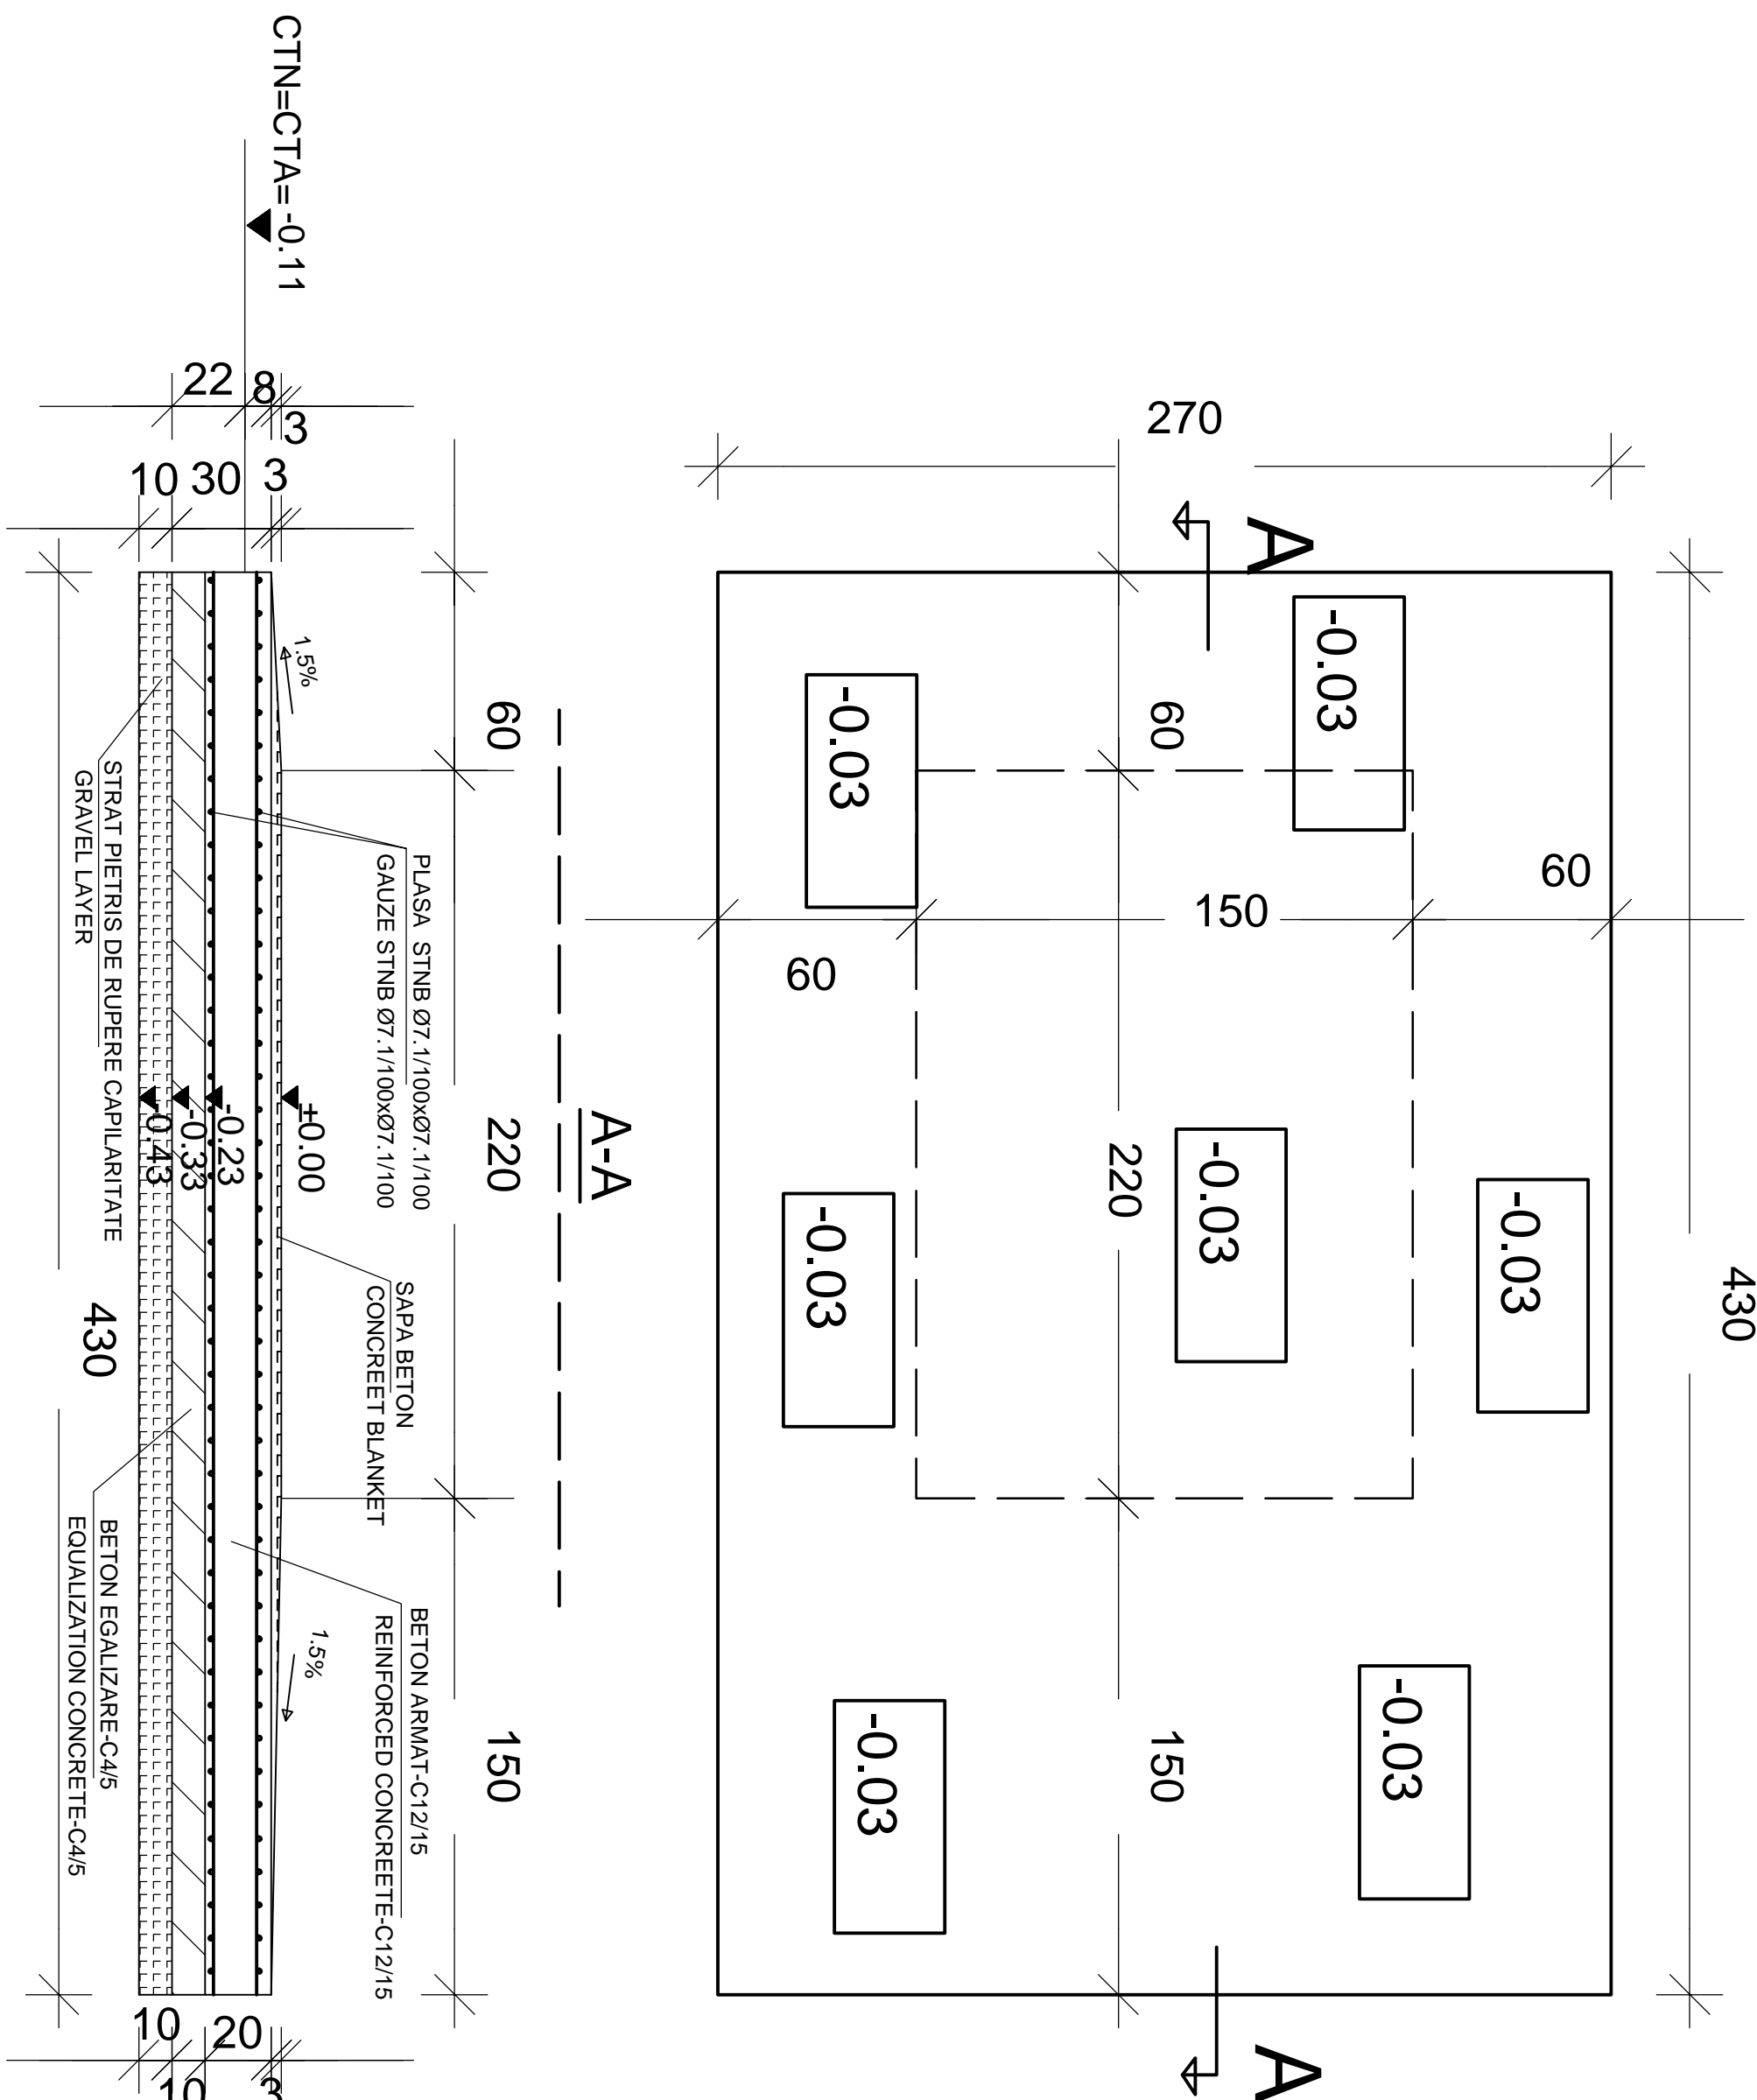

**MATERIALE FOLOSITE:**

BETON ARMAT C12/15 CIMENT CEM II/A-M32.5R  
BETON SIMPLU C4/5

PLASE STNB • 7.1/100x • 7.1/100

NOTA:

\*ACOPERIREA CU BETON VA FI DE 3.5CM

\*CLASA DE BETON C12/15 VA RESPECTARE•ETA:

- CIMENT TIP II/A-M32.5R

- RAPPORT APA - CIMENT a/c=0.65 maxim

- DOZAJ MINIM CIMENT c=350Kc

- AGGREGATE CU • MAXIM = 16mm

- LUCRABILITATE - CONSISTENTA T3/T4 CU TASAREA t=100+20mm

## MATERIALS:

REINFORCED CONCRETE C12/15 - CEMENT II/A-M32.5R  
CONCRETE C4/5

GAUZE STNB • 7.1/100x • 7.1/100

**NOTE:**

\*COVER WITH CONCRETE 3.5CM

\*QUALITY CONCRETE C12/15 SHOULD RESPECT THIS FORMULA:


- CEMENT TYPE II/A-M32.5R

- DIVISION WATER - CEMENT a/c=0.65 maximum

- CEMENT QUANTITY C=350KG

- CONCRETE AGGREGATES WITH • MAXIMUM = 16mm

- MOULDABLE CONSISTENCE T3/T4 WITH COMACTION t=100+20mm

VERIFICATOR /EXPERT M.L.P.A.T.	NUIE	SEMANTURA	CERTINTA	REFERAT /EXPERTIZA NR. / DATA
PROJECT DESIGN COORDINATOR: COORDINATOR PROJECT:				
THE LOUIS BERGER GROUP, INC				
BUCHAREST SCHOOLS INFRASTRUCTURE REHABILITATION / REABILITAREA INFRASTRUCTURII EDUCATIONALE IN MUNICIPIUL BUCURESTI				
DESIGNER/PROJECTANT:				
				
BENEFICIARY/BENEFICIAR				
MUNICIPALITY OF BUCHAREST PRIMARIA MUNICIPIULUI BUCURESTI				
NAME / NUIE		SIGNAT./SEMANTURA	SCHOOL NAME/ NUIE SCHOOLA	
			Kindergarten no. 250 / Gradinita nr. 250	
DESIGNED BY PROJECTANT			TYPE OF WORKS/ LUCRARE	
VERIFIED BY PROJECTANT			RESISTANCE WORKS / LUCRARI DE REZISTENȚĂ	
PROJ. DIR. SEE PROJECT		APR. CONSTANTIN CAPR	BUILDING D/CORP D	
DATE/ DATA		SCALE/ SCARA	EXEMPLAR NR.	
08/2006		1:20	PROJ. PHASE/FAZA PROJECT Detailed Design Project tehnic	
			PROJ. NO./NR./PROJECT 085/56	
			DRWG. NO./NR./ PLANSAA	
It is prohibited to copy, multiply or print this document without written approval of THE LOUIS BERGER GROUP, INC. Cămin, interzicerea copierii, multiplicării sau imprimerii acestui document fără aprobarea scrisă a THE LOUIS BERGER GROUP, INC.				
D-R - 001				