

ANEXA
LA HOTĂRÂREA
CGH nr. 6/2004

LOCUINTE SI COMERT
PUD BDUL. BASARABIA 122, 120,
STR. NICOLAE SEBE NR 1A SECTOR 3
BUCURESTI

LEGENDA


APA CANAL

GAZE

ELECTRICITATE

TERMIFICARE

NORD

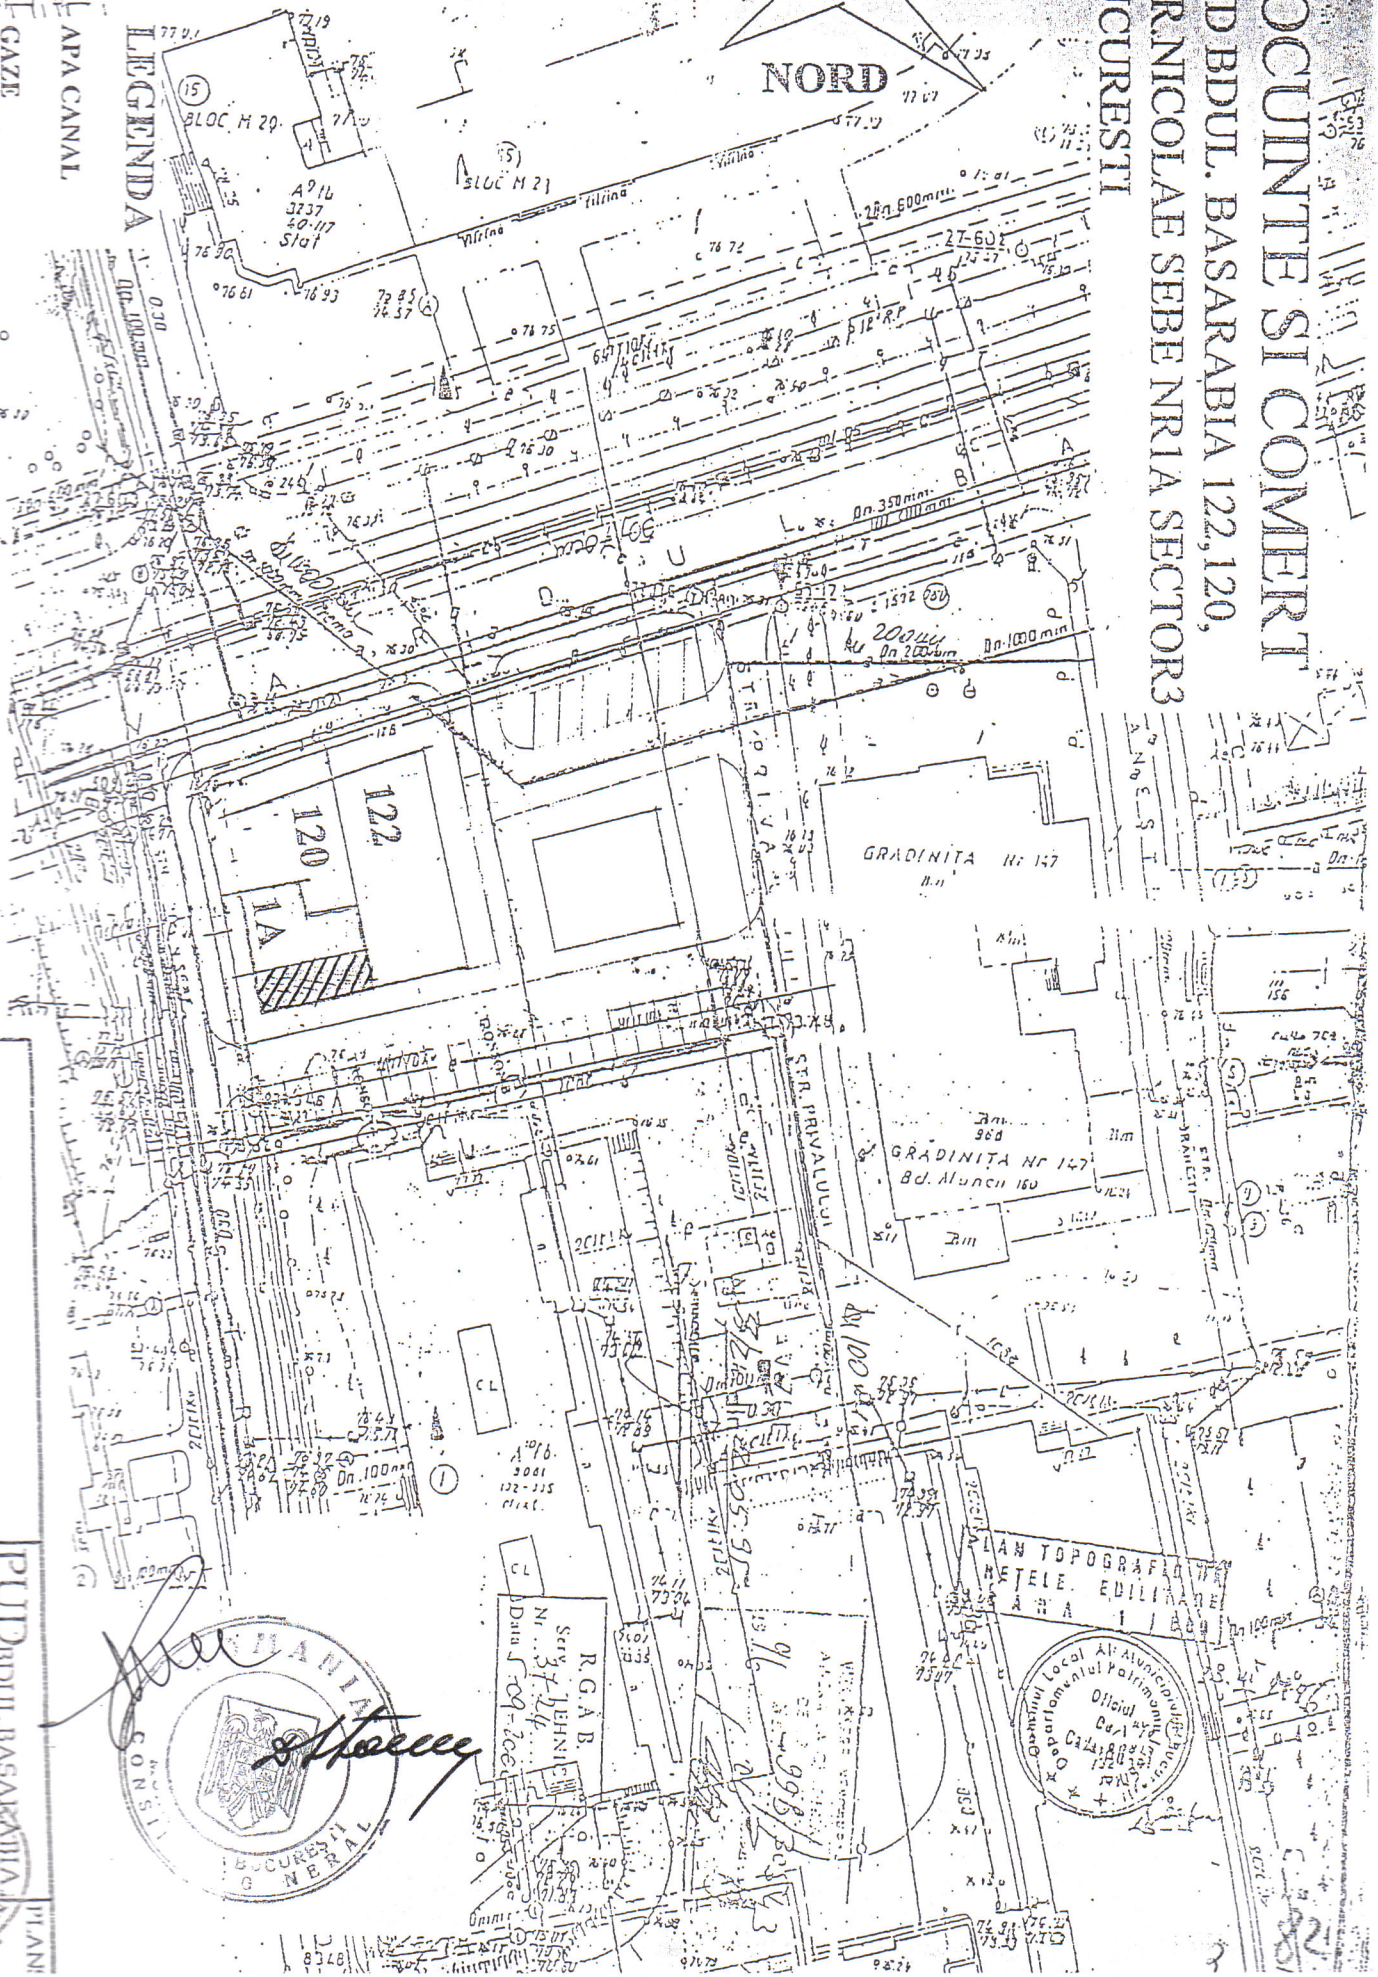

S.C. ASSA IMPEX SRL

PROIECT
DESIGNAT

ING. M. SUTASU
ING. M. SUTASU

PUD BDUL. BASARABIA
NR 120, 122 STR. NICOLAE SEBE NR 1A
LOCUINTE SI COMERT
SCALA 1:500
REVISAT