

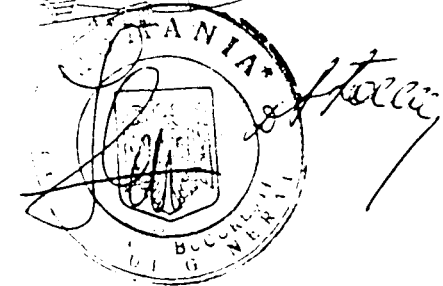
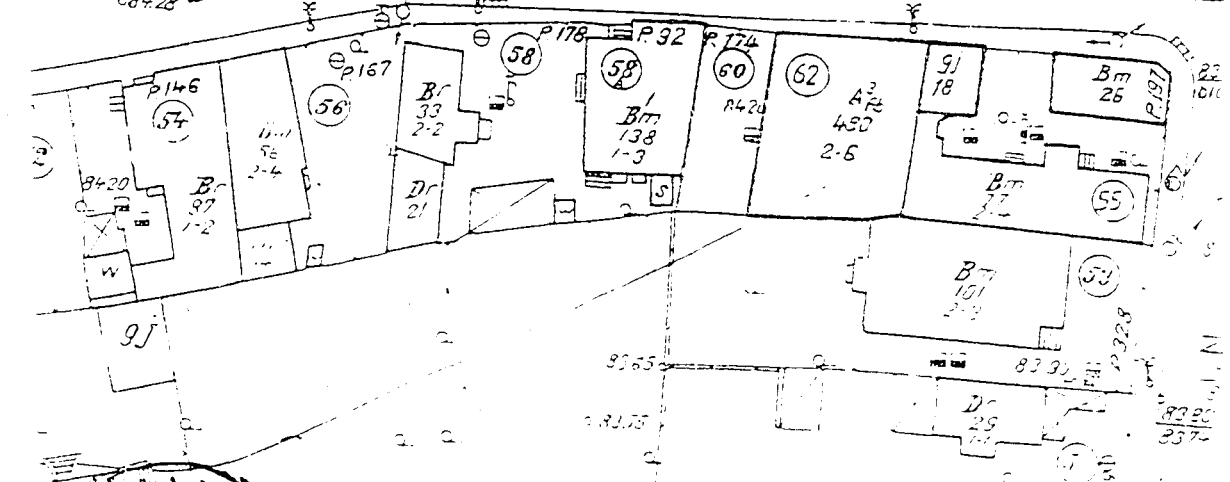
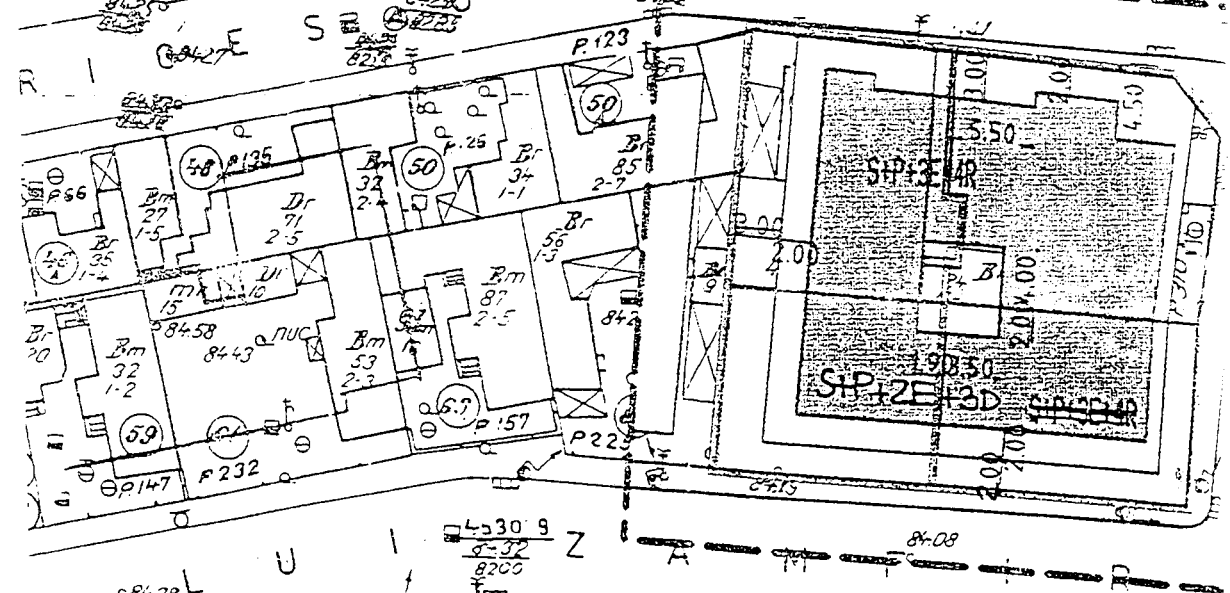
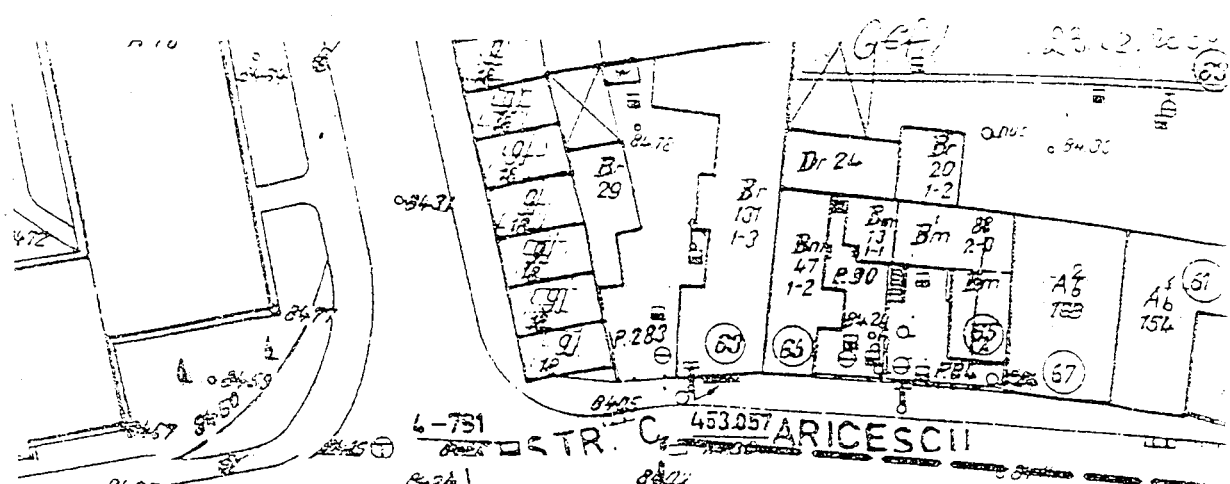


ARICESCII

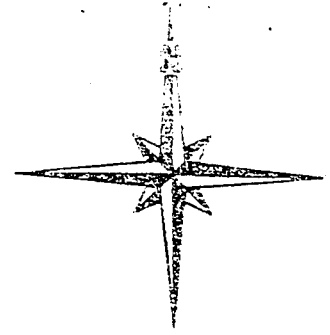

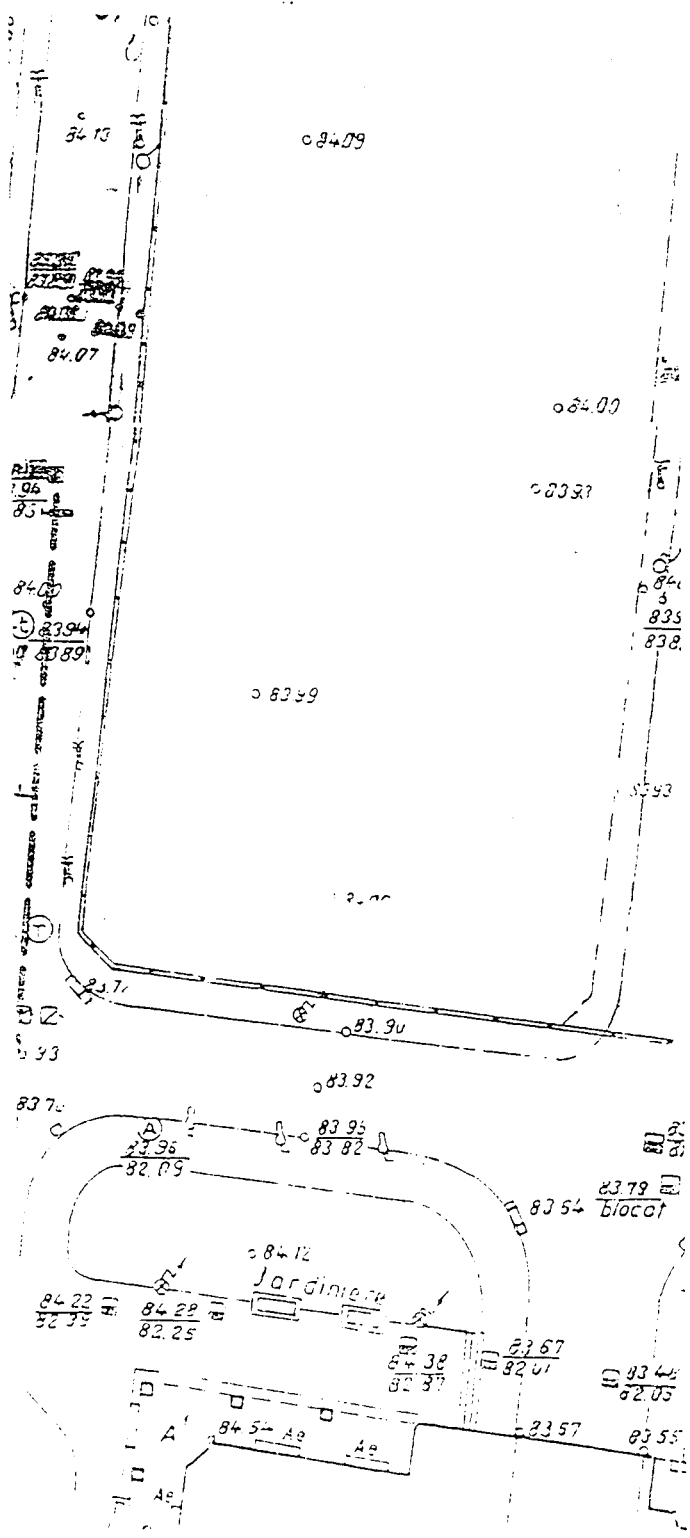

Stereu proprius acubitorum = 366 sup.

BILANT S+P+2E+3D  
 POTmax = 85 % ~~S+P+3E+4R~~  
 CUT max = 3.53 Hmax = 18 m 16m (la coama)

S+P+2E+3 duplex.

PLANSA REGLEMENTARI  
 HCGMB nr. 76/13.04.2006

CATEGORIE	SEMN	CULOARE	SEMNFICATIE
LIMITE		NEGRU	LIMITA UNITATII TERRITORIALE DE REFERINTA
		ROSU	ALINIAMENTUL PARCELEI SPRE STR.
		ROSU	LIMITELE LATERALE
INTERDICTII			INTERD. DEFINITIVA DE CONSTRUIRE
			INTERD. TEMPORARA DE CONSTRUIRE
		NEGRU	ALINIERE PRINCIPALA
		NEGRU	ALINIERE SECUNDARA
		NEGRU	LIMITELE EDIFICABILULUI
		GALBEN	LOCUINTE CU H<15m
		ORANJ	LOCUINTE CU H>15m
		NEGRU	DISTANTA ALINIAMENT (IN M)
		NEGRU	ICALCAN
		NEGRU	ACCES
			REGIM DE INALTIME

SCALA: 1:500	PROIECTANT: ANIZAR	DATA: 2006	PR. NR. 76	ANIZAR	CONSTRUCȚIA DE ÎNALȚIME ÎN REGIM DE ÎNALȚIME STR. BAILA NEGRUZI nr. 5 SECT. I
					PLAN URBANISTIC DE DETALIU