


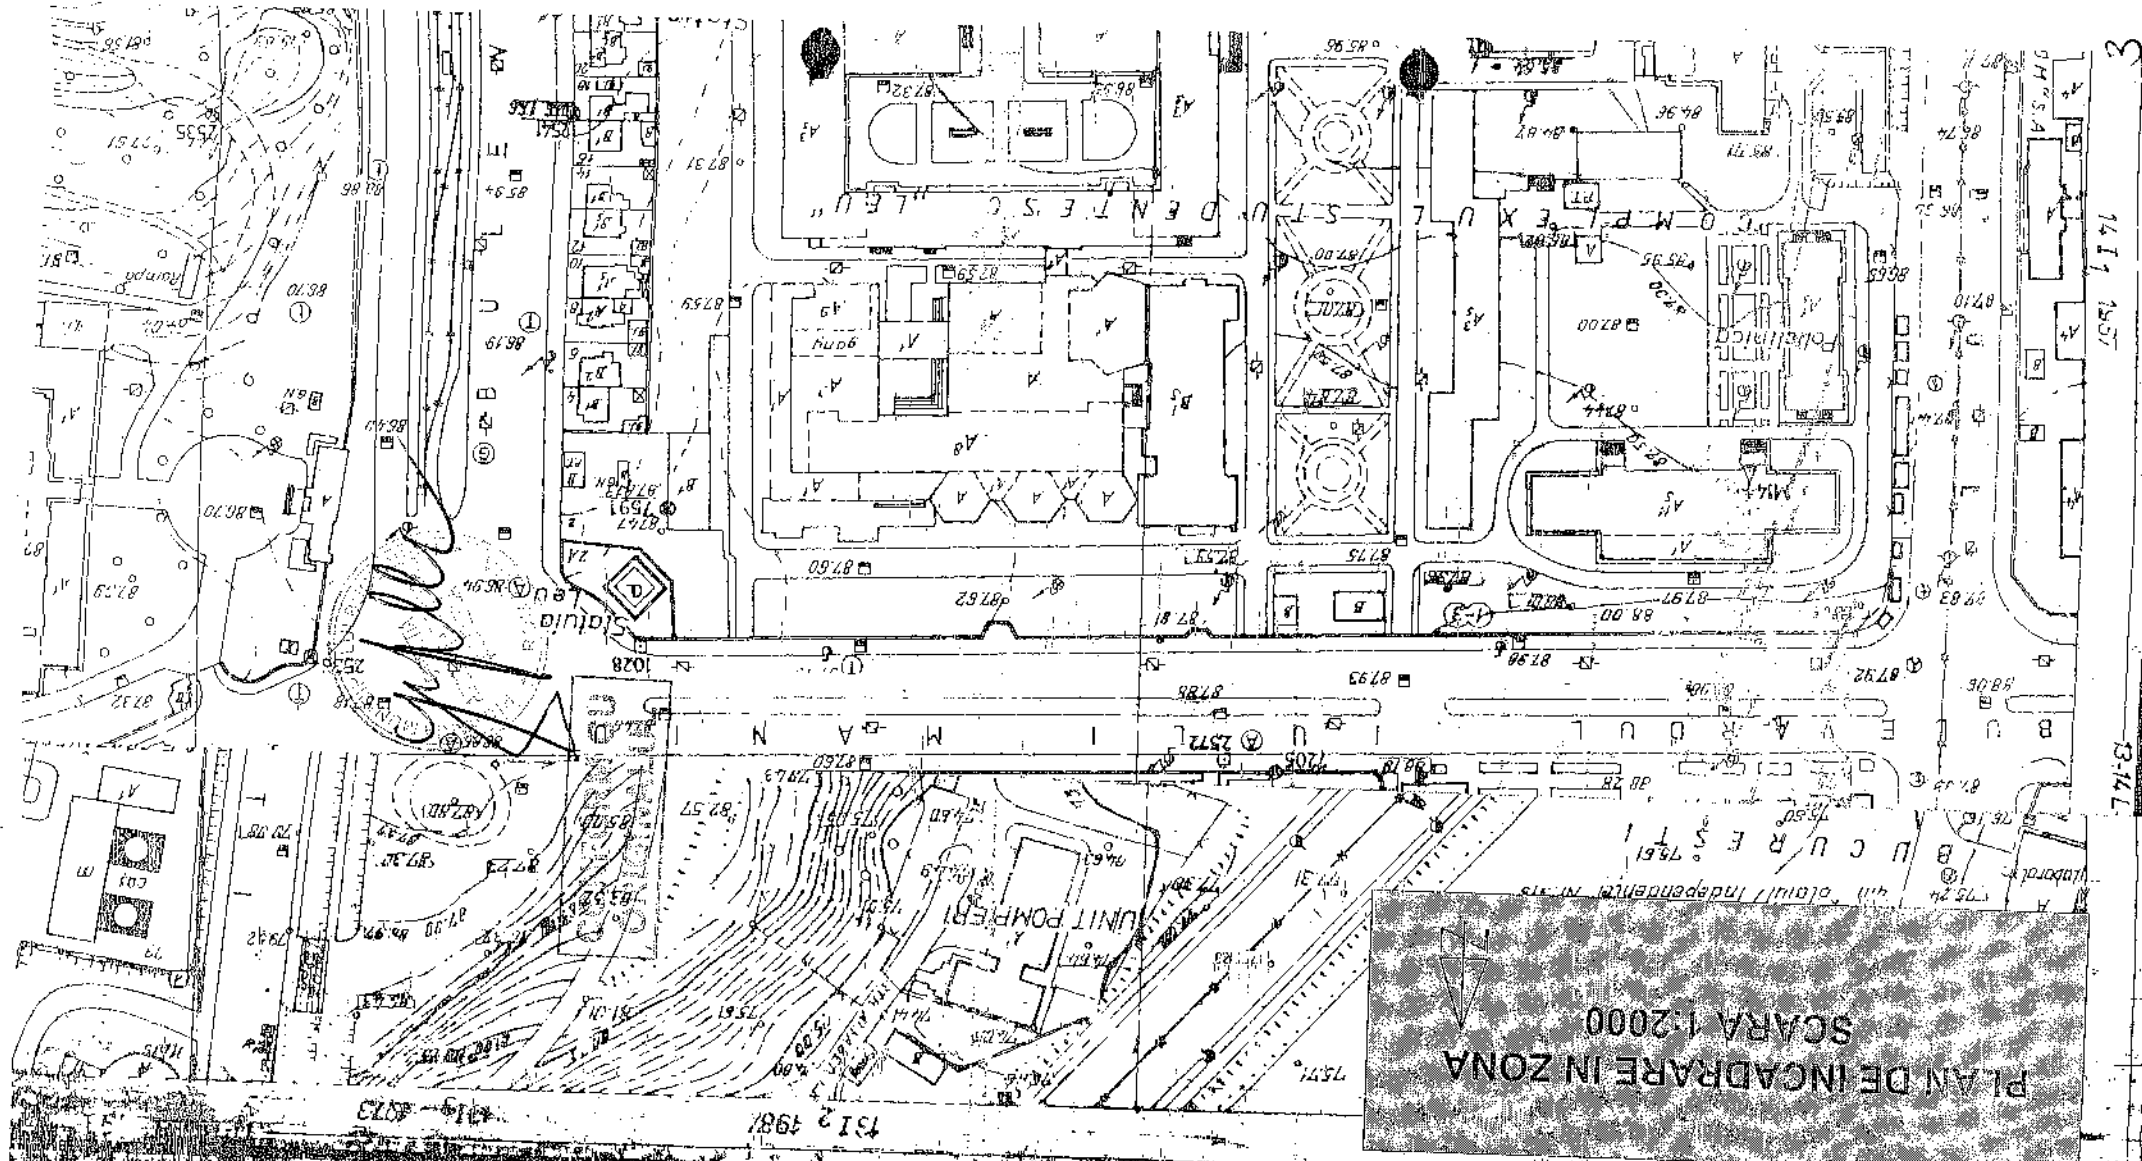

PLAN DE INCADRARE IN ZONA
SCARA 1:2000

Wicent

Multiplicat pe 12.06.2016