


# ANEXA 1 PLAN TOP 1:500

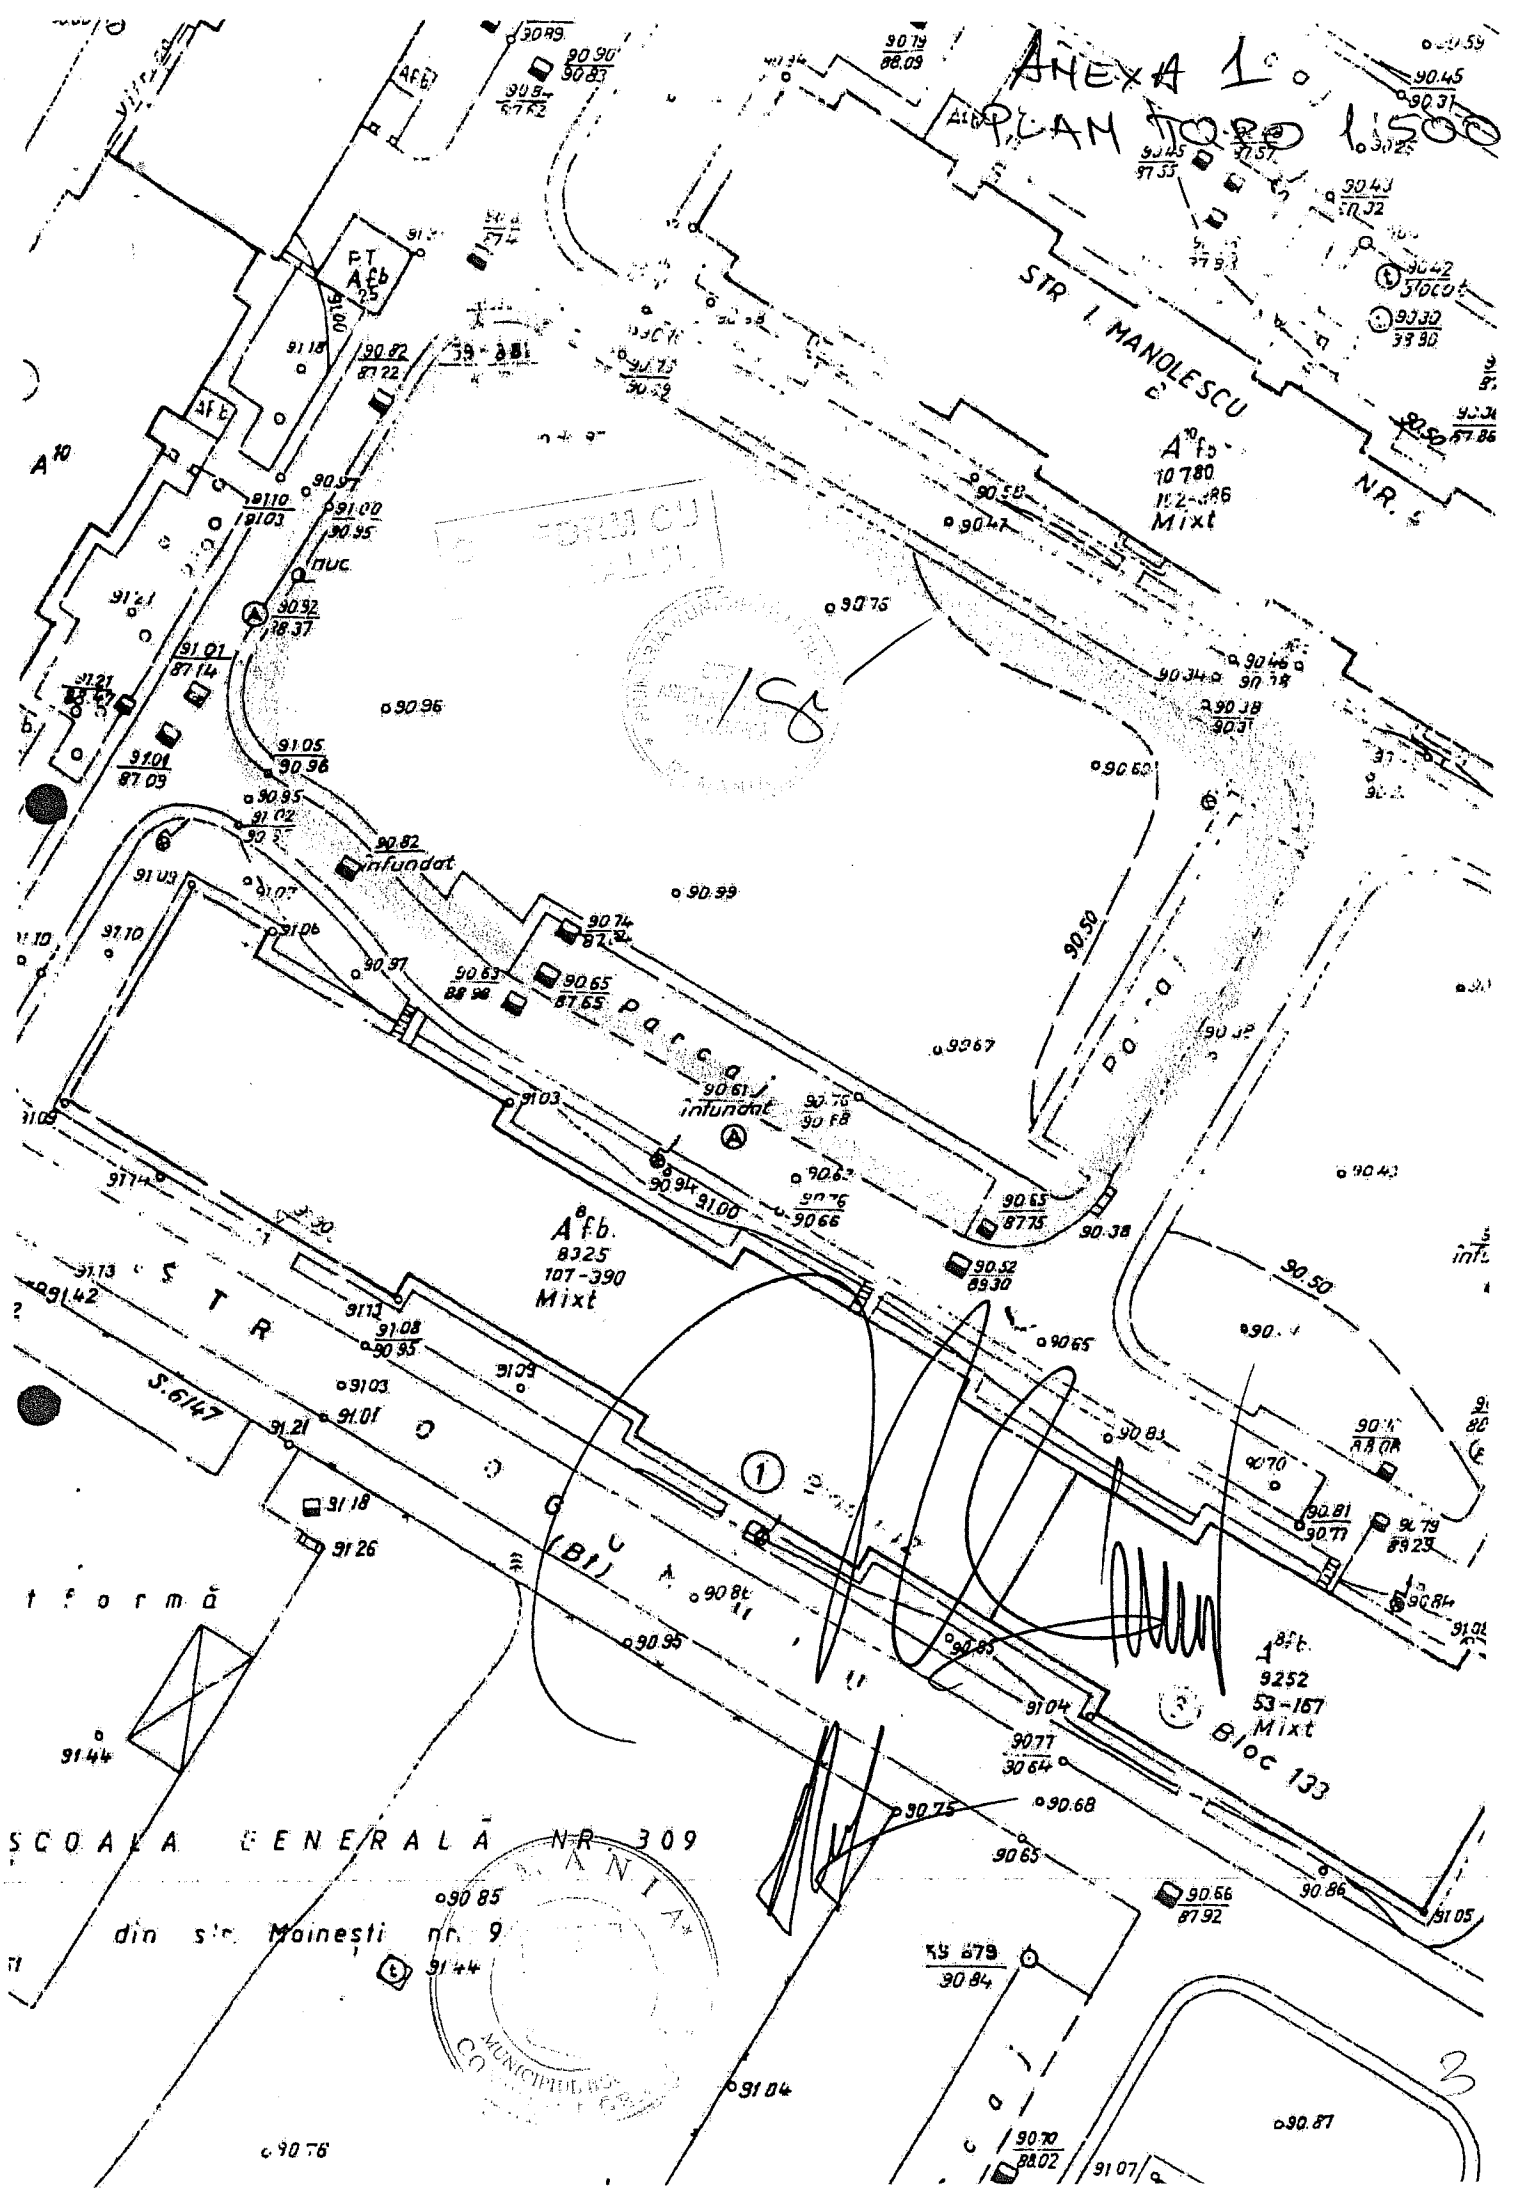


A 10

P.T. Afb. 8225

STR. I MANOLESCU  
Afb. 10780  
112-386  
Mixt

N.R. 5

SCOLA GENERALA NR 309  
din str. Mainesti nr. 9

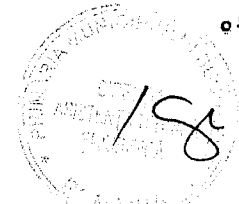


Afb. 8225  
107-390  
Mixt

Afb. 9252  
53-167  
Mixt  
BLOC 133

SCOLA GENERALA NR 309

din str. Mainesti nr. 9

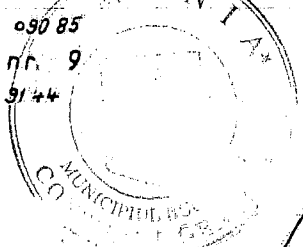

3

PLAN TORO A 2000

