


Анекс
НСБМВ nr. 623/2018

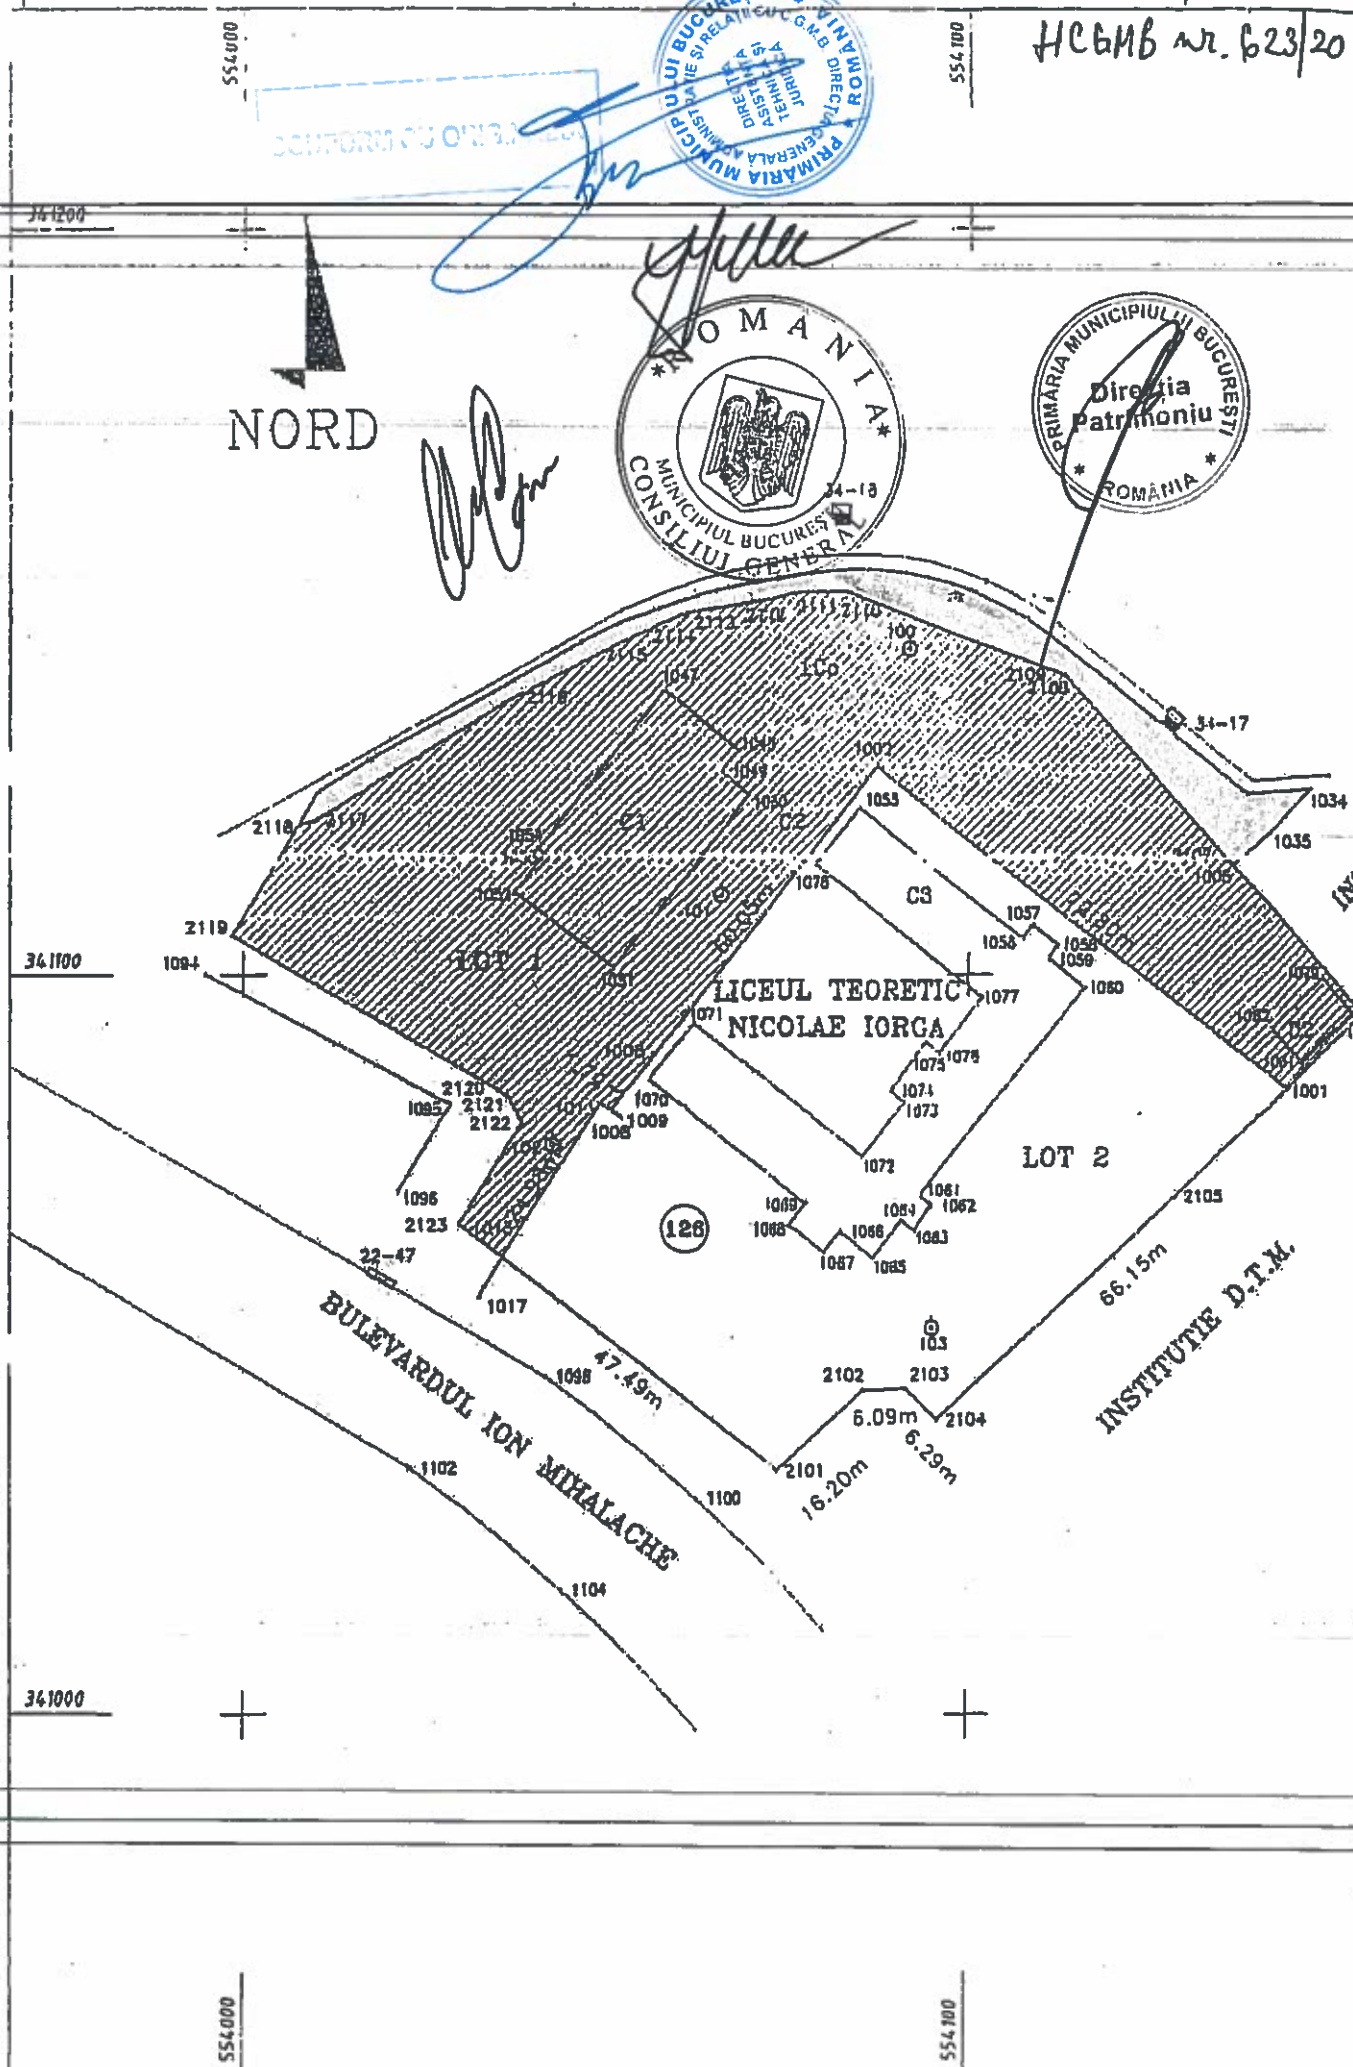

NORD



3