



PLAN DE SITUATIE

SCARA 1:500

Alexandru
H.C.G.M.B. nr. 703/2018

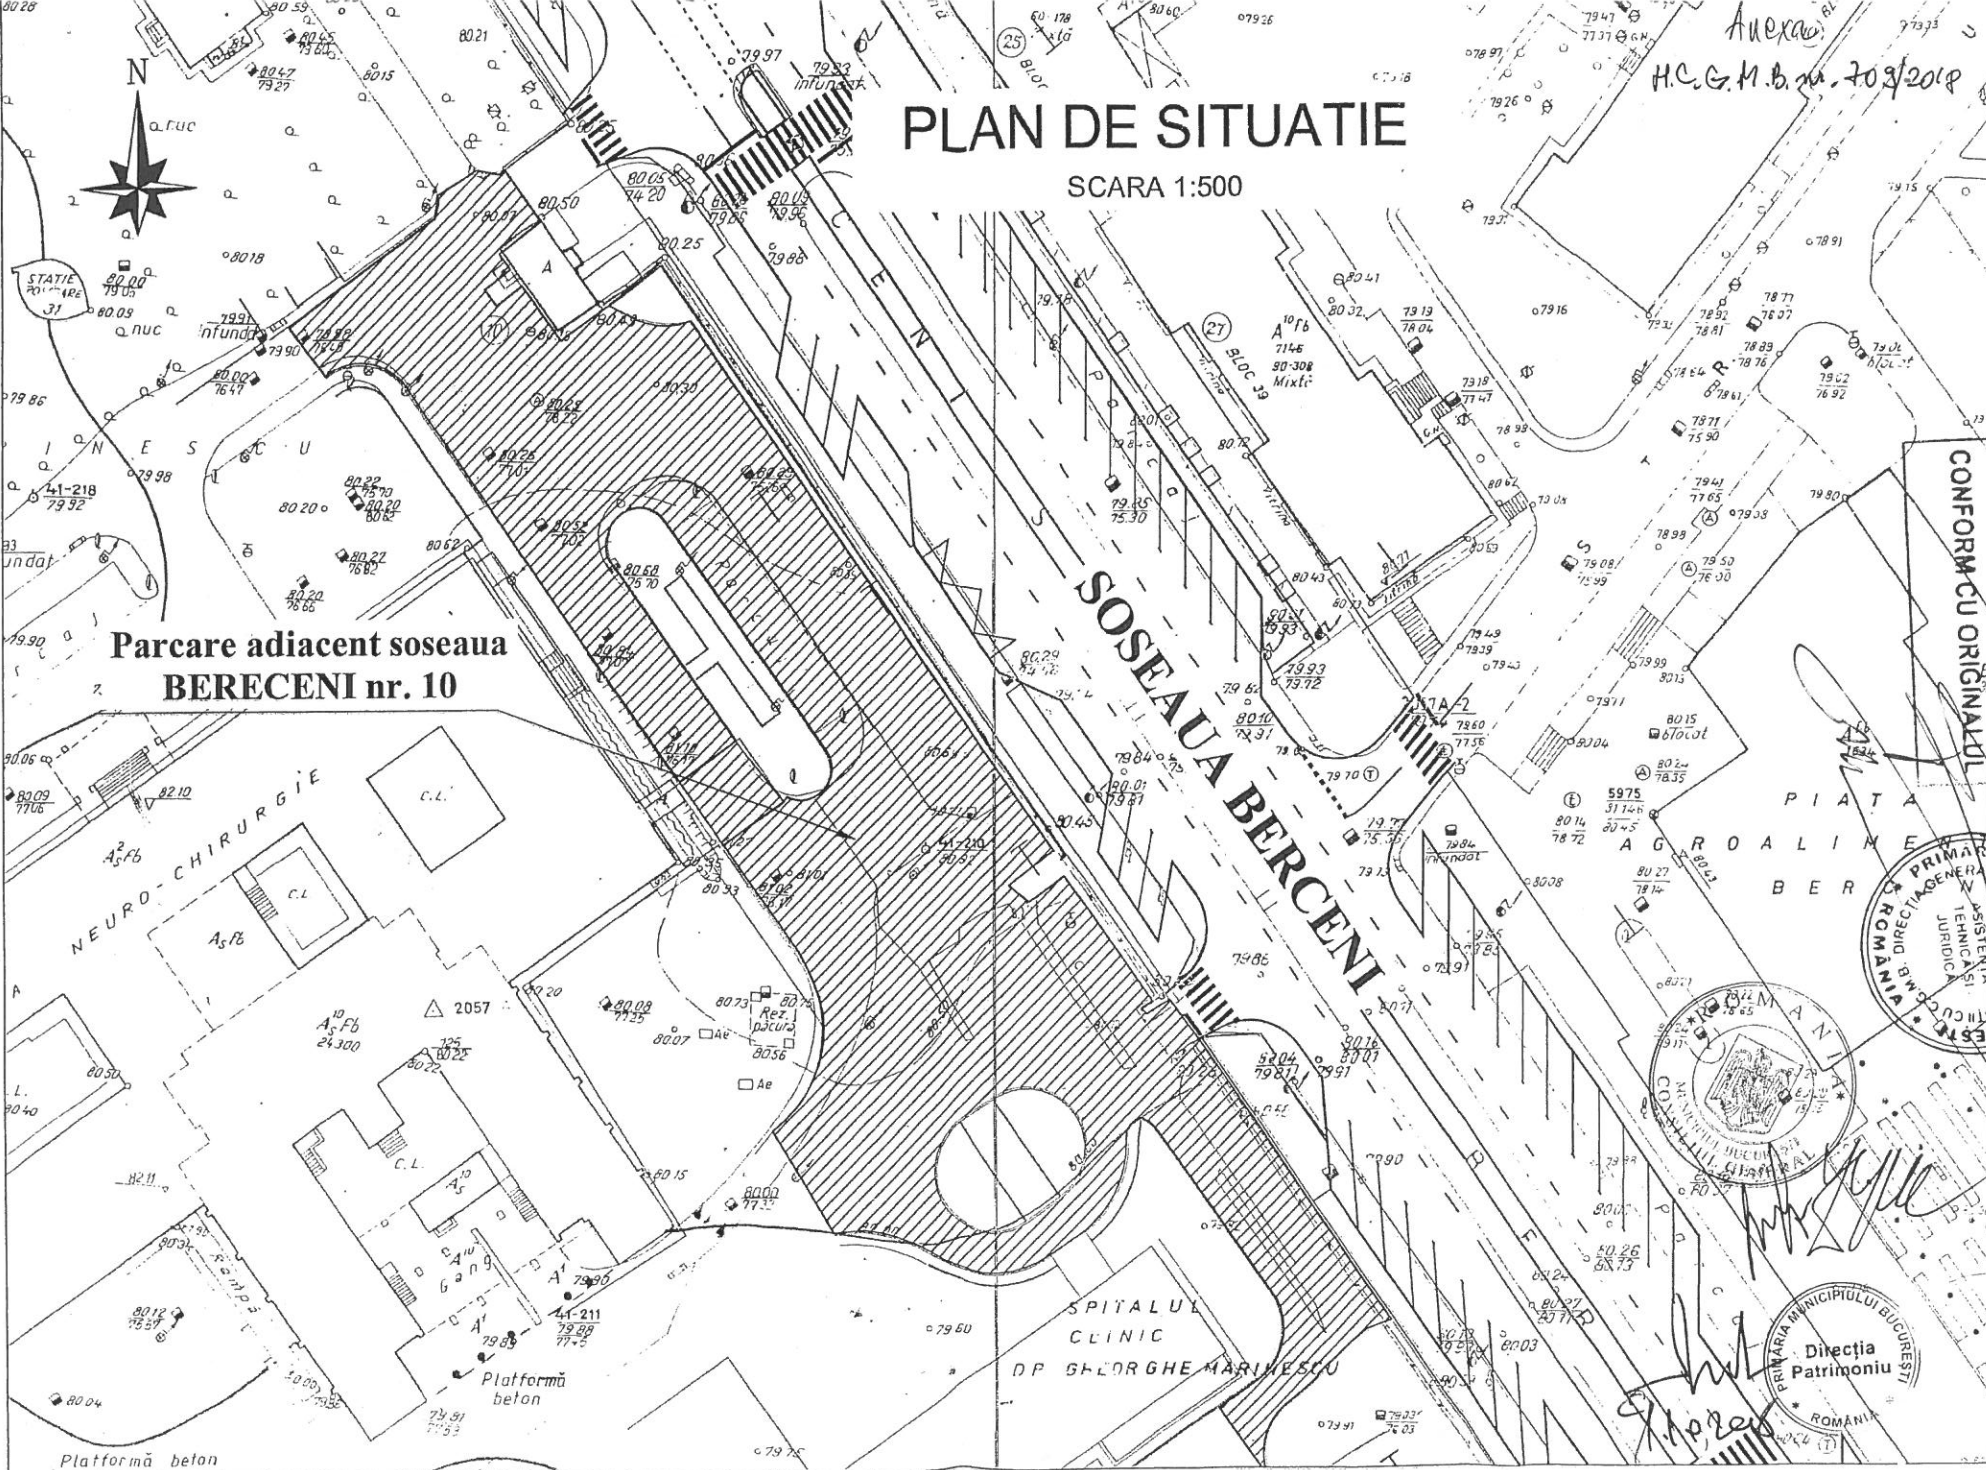

CONFORM CU ORIGINALUL

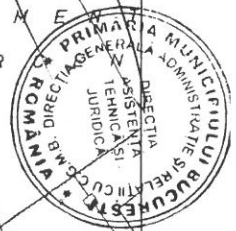

[Handwritten signatures and notes]

3