

PLAN SUBSOL
 - pardoseli mozaic
 - tencuiala
 Sutila = 195.75mp

**CONFORM
 CU ORIGINALUL**

BENEFICIAR:
 Sos. Giurgiului nr. 86
 Sector 4, Bucuresti




	NUME	PREN	SIGNAT		RELEVAT	Data
RELEVAT	Ing. R. Milea		[Signature]	Scara		
PREZENTAT	Ing. R. Milea	E.	[Signature]	1/100	RELEVU	8.10.1998
DESENA	Ing. R. Milea		[Signature]	Plansa	SPATIU COMERCIAL	
				2/2	SUBSOL	



[Handwritten signature]

[Handwritten signature]

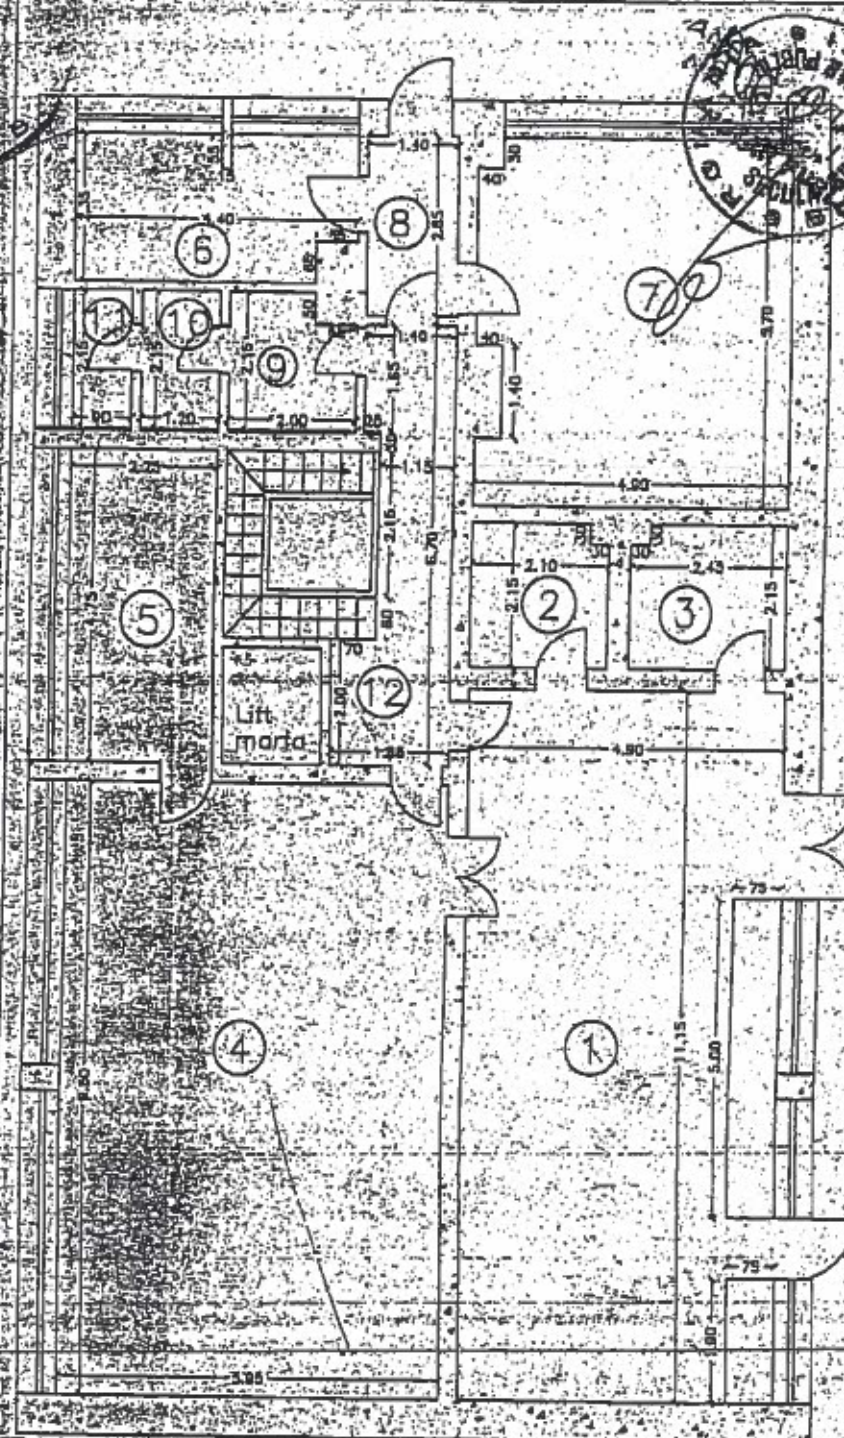

- COMERT
- 1. Comert
 - mozaic
 - zugravell
 - S=54.63mp
 - 2. Depozit
 - mozaic
 - zugravell
 - S=4.42mp
 - 3. Depozit
 - mozaic
 - zugravell
 - S=6.17mp
 - 4. Depozit
 - parchet
 - zugravell
 - S=18.52mp
 - 5. Depozit
 - parchet
 - zugravell
 - S=10.68mp

Su comert=121.42mp

PRESTARI SERVICII XEROX, INTERNET

- 6. Prest. servicii
- mozaic
- zugravell
- S=9.83mp
- 7. Prest. servicii
- mozaic
- zugravell
- S=27.17mp
- 8. Pol.
- mozaic
- zugravell
- S=3.99mp

Su pr.serv.=40.99mp

ANEXE

- 9. Grup sanitar
- mozaic
- zugravell
- S=3.97mp
- 10. Grup sanitar
- mozaic
- faianta, zugr.
- S=2.58mp
- 11. W.C.
- mozaic
- faianta, zugr.
- S=1.83mp
- 12. Hol, scari, lift
- mozaic
- zugravell
- S=31.36mp

Su anexe=39.84mp

Sutid. parter=202.26mp



BENEFICIARI
Sos. Giurgiului nr. 86
Sector 4, Bucuresti

**CONFORM
CU ORIGINALUL**

REDACTAT	ING. R. MILEA	SEMNAȚ	Scara	RELEVU	Data
PROIECTAT	ING. R. MILEA		1:100	SPATIU COMERCIAL	8.10.1998
DESEINAT	ING. R. MILEA		Planșa	PARTER	
			1/2		

