


$D_i = 21.03 \text{ kN/m}$

$P_a=15.4kW$;

Ic=26A

$I_{sc}=10\text{ kA}$

curba de declansare B

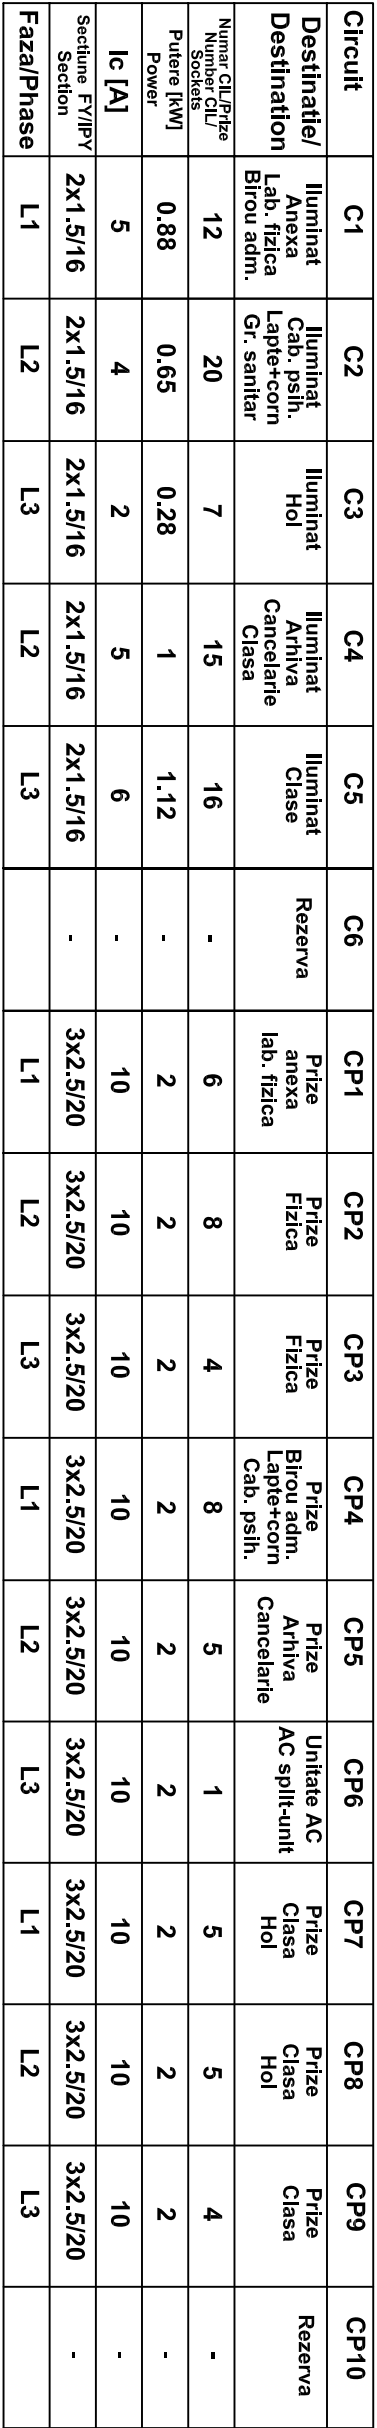

L1=6.88KW
L2=7.64KW
L3=7.4KW

Q7-Q9

Disjunctor cu protecție la suprasarcină și scurtcircuit 2P-16A
cu protecție diferențială de 30 mA

Circuit breaker with overload and short circuit protection 2P-16A

and differential protection 30mA

Q1-Q6 Interrupator automat 2P-10A

Automatic switch 2P-10A

Q10-Q16 Interrupator automat 2P-16A




Automatic switch 2P-16A

Q17 Separator de sarcina 3P-32A

Charge separator 3P-32A

LEGENDA/LEGEND :

- Disjunctori cu protecție diferențială
- Circuit breaker with differential protection
- Disjunctori magneto-termici
- Thermo-magnetic circuit breaker
- Circuit de priză monofazat
- Monophase socket circuit
- Circuit lumina
- Lighting circuit
- Separator de sarcină
- Charge separator

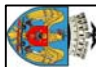VERIFICATOR	NUME	SEMNATURA	CERINTA	REFERAT / EXPERTIZA NR. / DATA
M.P.A.T.	Pr.Dr.Ing. Moroldo C. Dan		1e	194 / 05.04.2006
PROJECT DESIGN COORDINATOR: COORDINATOR PROJECT:				
 THE LOUIS BERGER GROUP, INC				
BUCHAREST SCHOOLS INFRASTRUCTURE REHABILITATION / REABILITAREA INFRASTRUCTURII EDUCATIONALE IN MUNICIPIUL BUCURESTI				
DESIGNER/PROJECTANT:		M4		
 140/7395/1995		M3		
		M2		
		M1		
		Modif	Date/Date	DESIGNED BY/PROIECTAT
BENEFICIARY/BENEFICIAR MUNICIPALITY OF BUCHAREST PRIMARIA MUNICIPIULUI BUCURESTI		 SCHOOL NAME/ NUME SCOALA		General School no. 310 / Scoala generala nr. 310
DESIGNED BY PROIECTAT	NAME / NUME	SIGNAT./SEMNTURA	TYPE OF WORKS/ LUCRARE	
VERIFIED BY VERIFICAT	Ing. B. Irimia		ELECTRICAL WORKS / LUCRARE DE ELECTRICE SCHOOL - BUILDING A / CLADIRE SCOALA - CORP A	
PROJ. DIR. SEF PROJECT	Ing. A. Barbatat		FIRST FLOOR ELECTRICAL PANEL TABLOU ELECTRIC ETAJ 1	
DATE/ DATA	SCALE/ SCARA	EXEMPLAR NR.	PROJ. PHASE/FAZA PROJECT Detailed Design Project tehnic	PROJ. No./Nr.PROIECT 087/S6
04/2006				DRWG. No./Nr. PLANSA A-IE/008

It is prohibited to copy, multiply or print this document without written approval of THE LOUIS BERGER GROUP, INC.
Este interzis copierea, multiplicarea si imprimarea documentului fara aprobarea scrisa a THE LOUIS BERGER GROUP, INC.