


CORP "A" - FATADA NORD

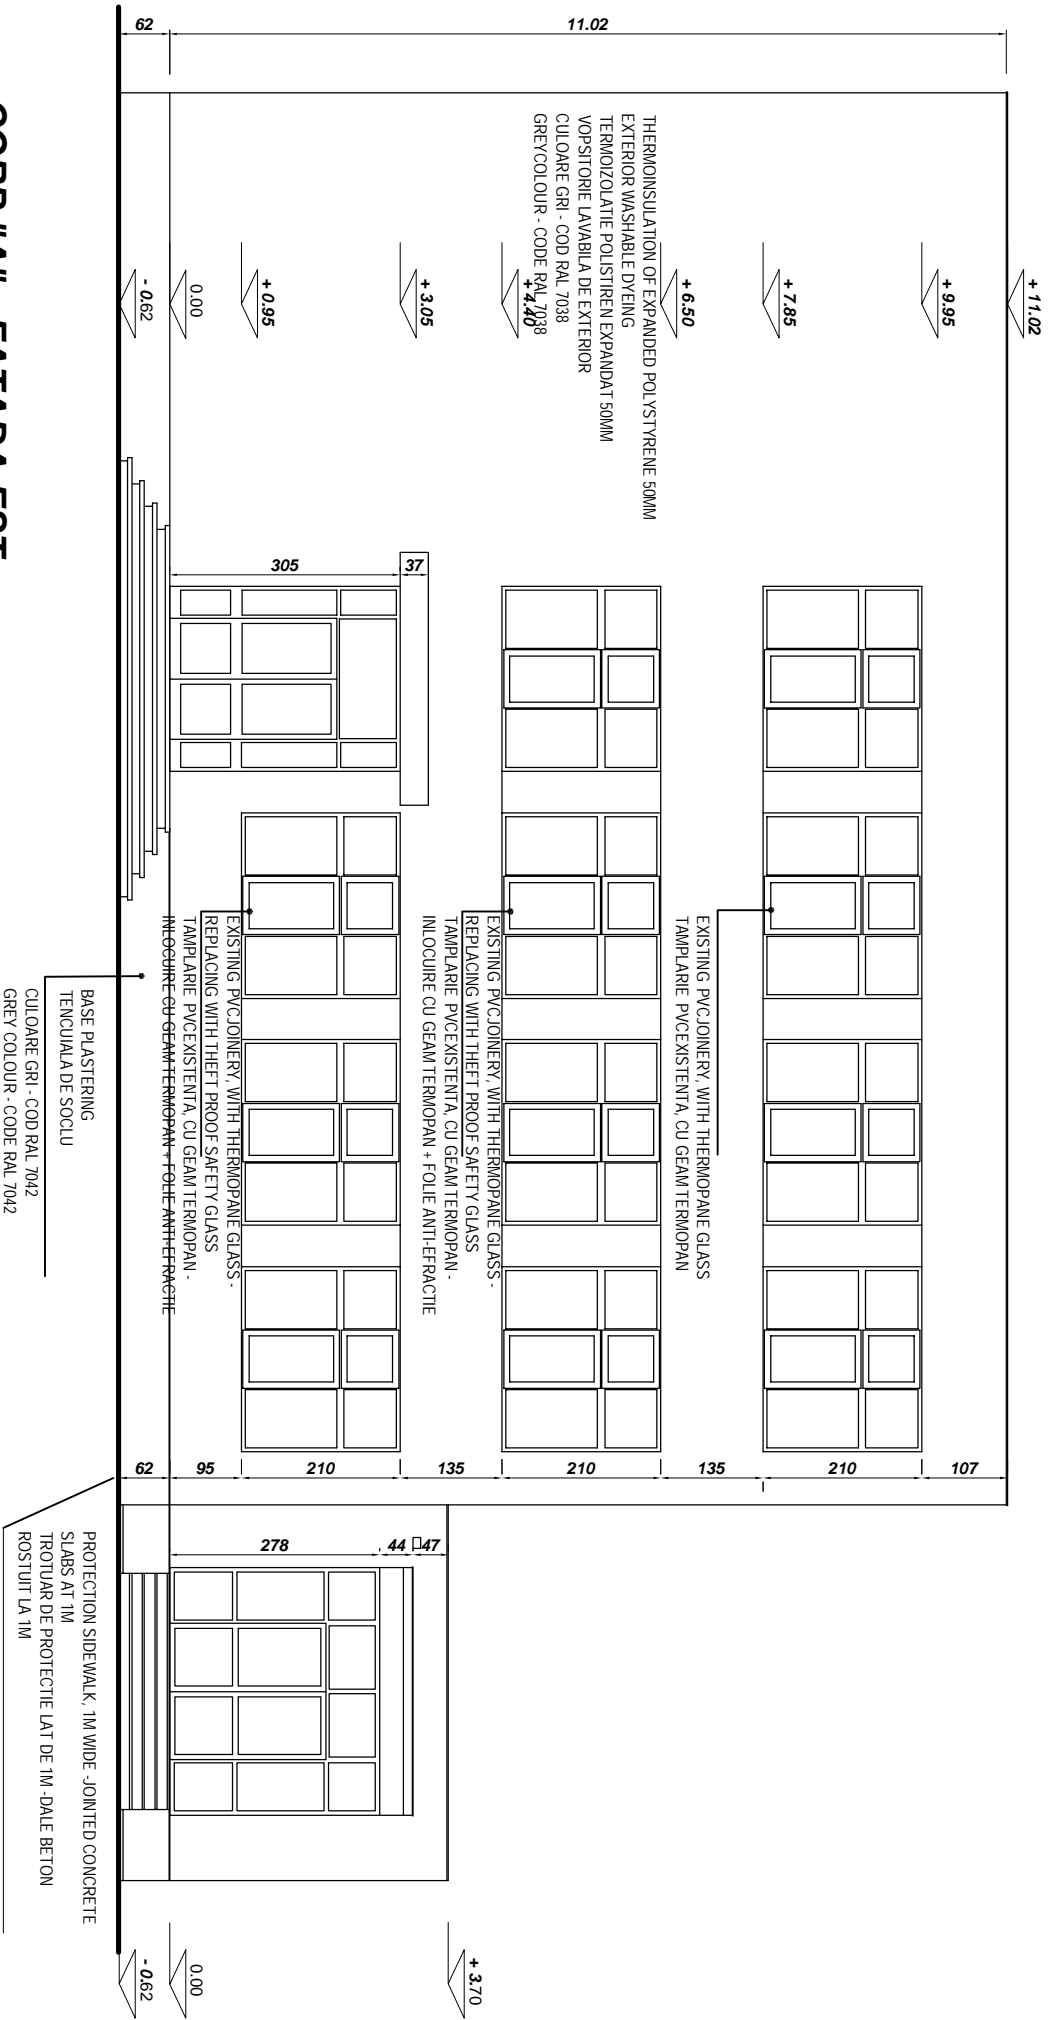

CORP "A" - FATADA EST

NOTE: LIFT  
THERMOPLASTIC GLASS SHALL BE REPLACED  
WITH THE PROPOSED SAFETY GLASS ON ALL  
FLOOR  

VERIFICATION	NAME	SEAL
PROJECTOR	NAME	SEAL
COORDINATOR PROJECT	NAME	SEAL
DESIGNER PROJECT	NAME	SEAL
SC CONSLIER CONSTRUCT SRL	NAME	SEAL
str. Supaca nr. 6 - Bucuresti	NAME	SEAL
J 40 / 7395 / 95 - R 7738294	NAME	SEAL
DATE DATA	SCALE / SCALA	1:100
09 / 2006	SCALE / SCALA	1:100

It is prohibited to copy, modify or print this document  
Este interzis sa se copieze, modifice sau sa se imprime acest document