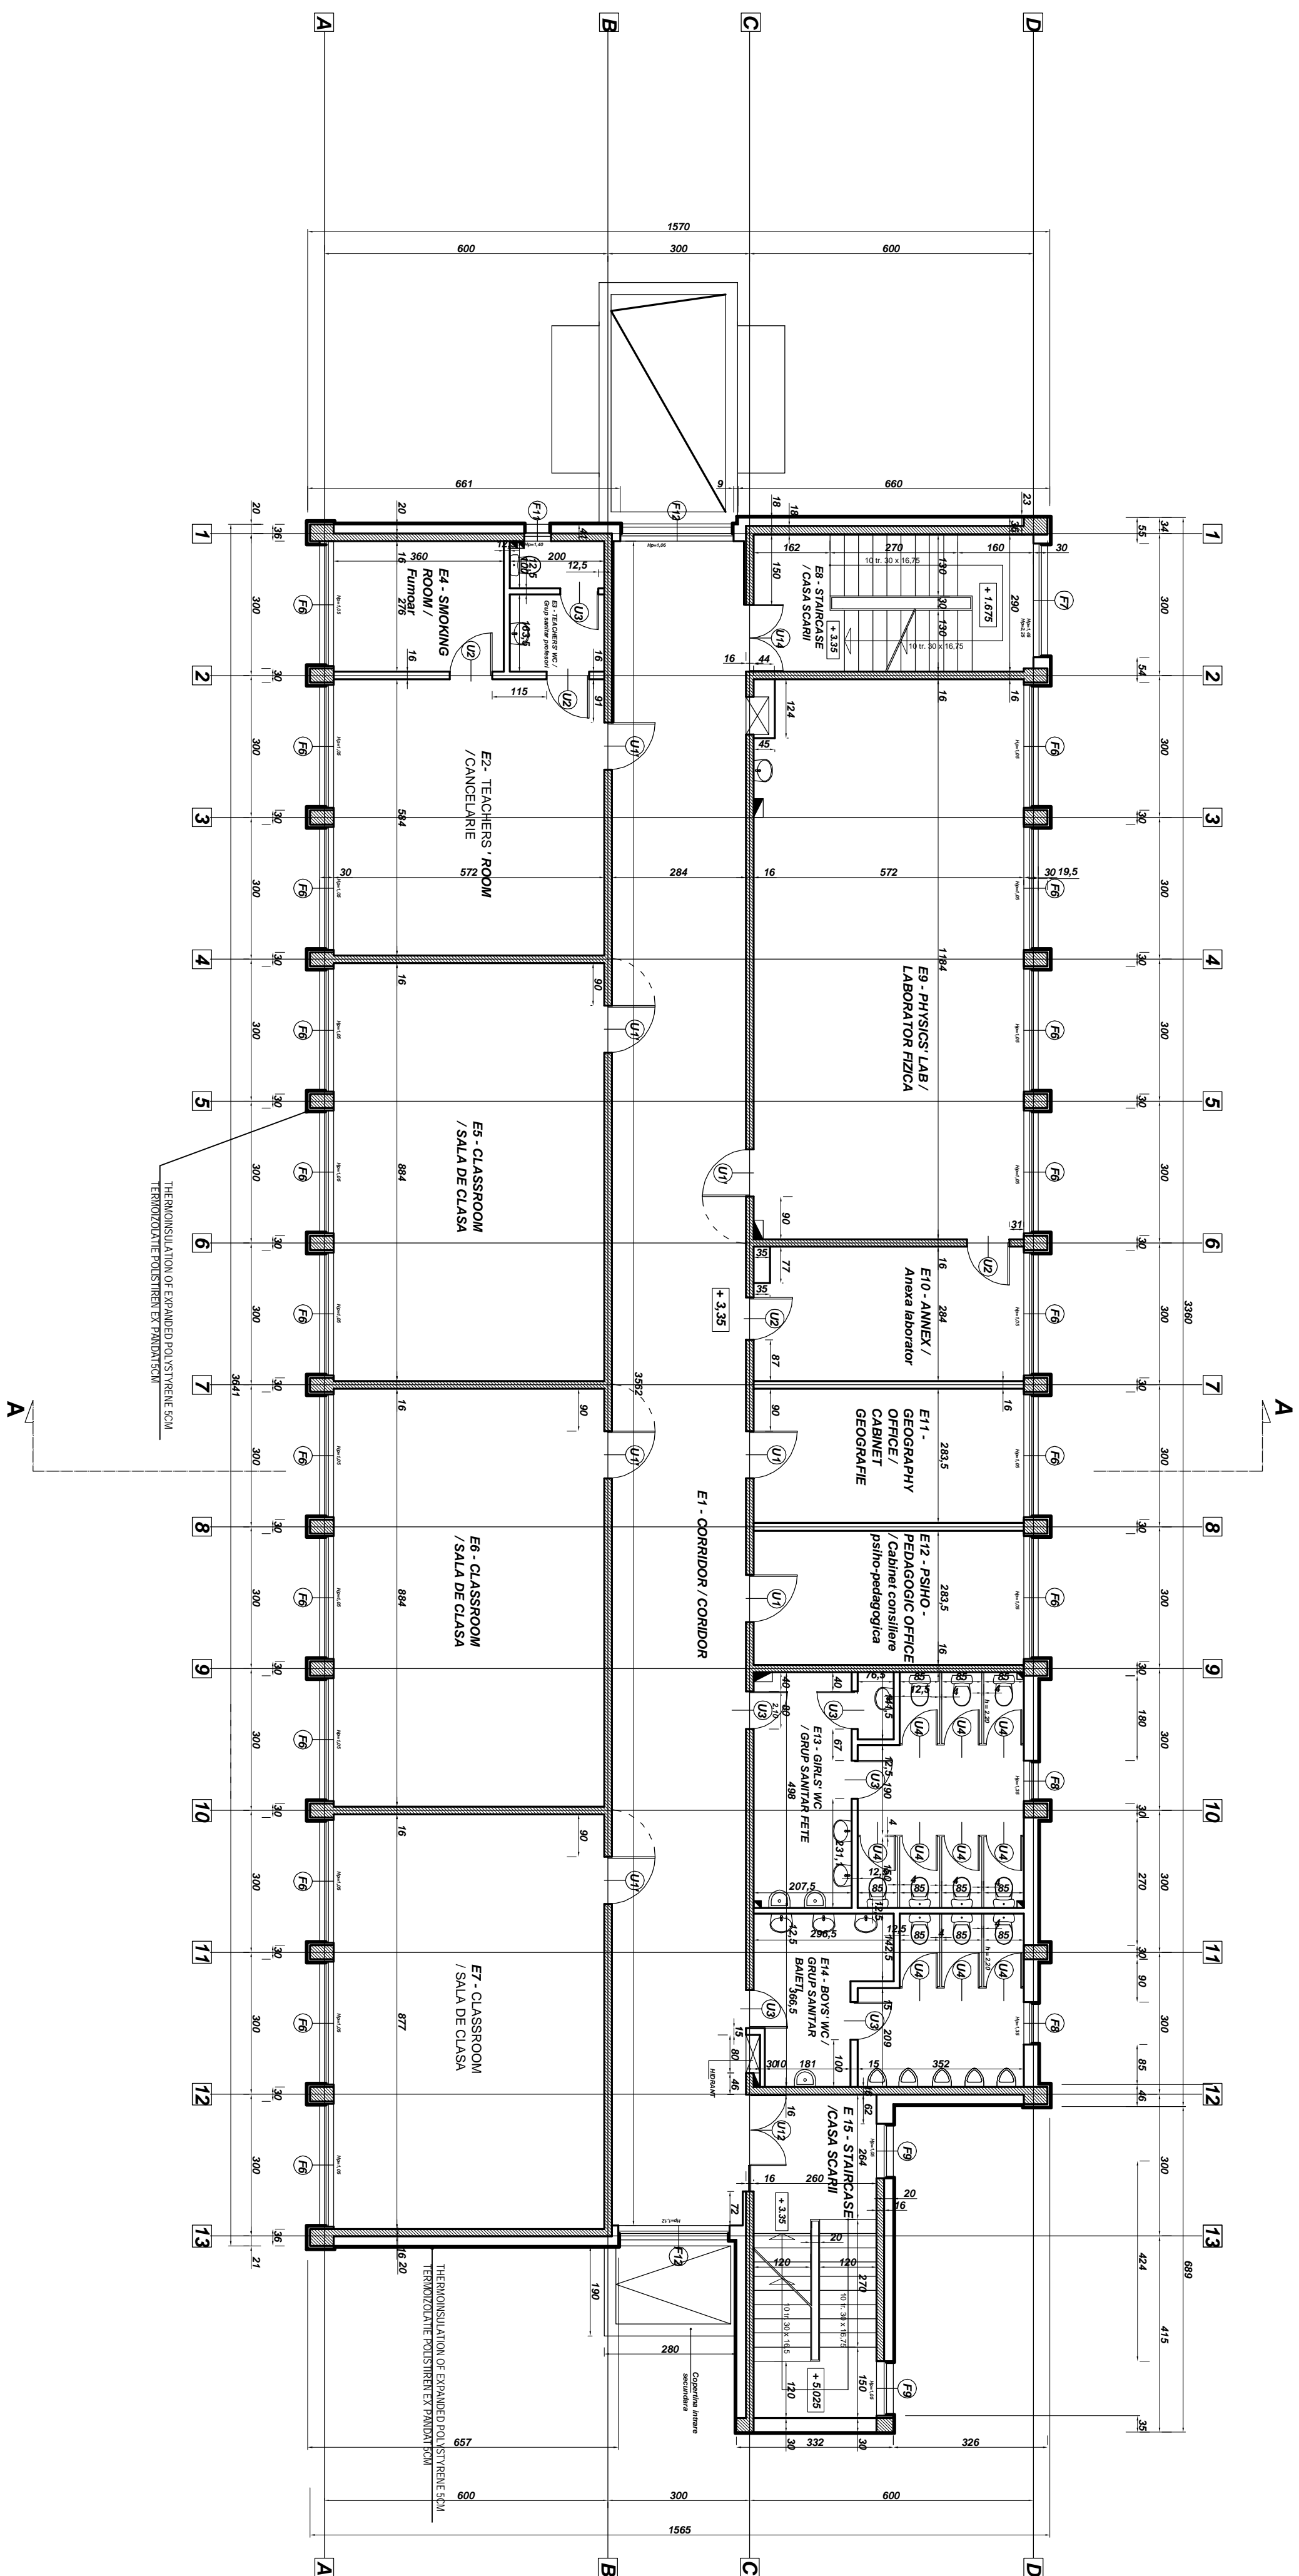
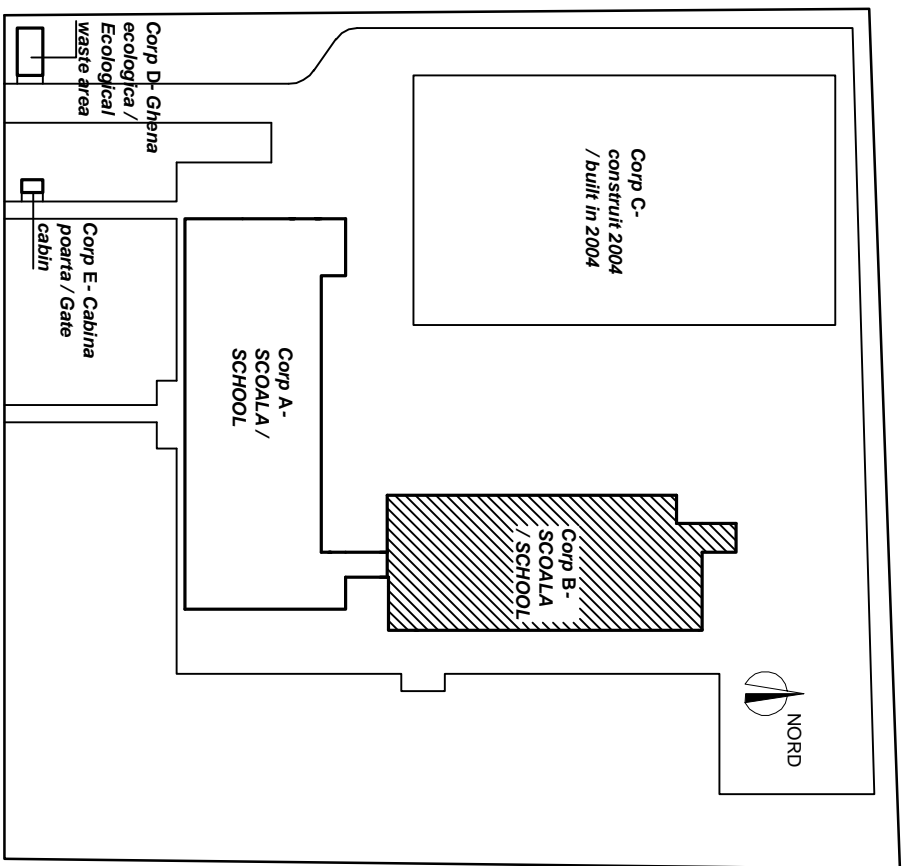


TABLE OF FARAS AND FINISHING / TABEL SUPRAFE +4/ FINISARE					
NO	FUNCTION / FUNCI • UNDE	area (sqm) aria (qm)	flooring pardoseali	walls pereti	ceilings tavan
E1	CORRIDOR CORIDOR	101.62	ceramic tiles / gresie ceramic • antidegratant •	int. wearproof paint h=150cm; zugrovali varle vopsition acrilice h=150m; zugrovali varle	interior washable paint / zug • vail varle
E2	TEACHERS ROOM CAMETARE	5,26	classic parquet / parchet clasic	interior washable paint / zug • vail varle	interior washable paint / zug • vail varle
E3	TEACHERS WC GRUP SANITARA PROFESORI	9.94	ceramic tiles / gresie ceramic • antidegratant •	farace h= 2.10 m interior washable paint tavan • parchet 10 cm zug • vail varle	interior washable paint / zug • vail varle
E4	SMOKING ROOM FUMIGAR	34.34	classic parquet / parchet clasic	interior washable paint / zug • vail varle	interior washable paint / zug • vail varle
E5	CLASSROOM CLAS •	50.56	Vinyl floor covering / PVC de trafic intens	int. wearproof paint h=150cm int. washable paint vopsition acrilice h=150m; zugrovali varle	interior washable paint / zug • vail varle
E6	CLASSROOM CLAS •	50.56	Vinyl floor covering / PVC de trafic intens	int. wearproof paint h=150cm int. washable paint vopsition acrilice h=150m; zugrovali varle	interior washable paint / zug • vail varle
E7	CLASSROOM CLAS •	50.16	Vinyl floor covering / PVC de trafic intens	int. wearproof paint h=150cm int. washable paint vopsition acrilice h=150m; zugrovali varle	interior washable paint / zug • vail varle
E8	STAR CASE CASA SCAR	17.16	ceramic tiles / gresie ceramic • antidegratant •	int. wearproof paint h=150cm int. washable paint vopsition acrilice h=150m; zugrovali varle	interior washable paint / zug • vail varle
E9	PHYSICS LAB LABORATOR FIZICA	66.84	Vinyl floor covering / PVC de trafic intens	int. wearproof paint h=150cm int. washable paint vopsition acrilice h=150m; zugrovali varle	interior washable paint / zug • vail varle
E10	ANNEX ANEXA LABOR	15.98	ceramic tiles / gresie ceramic • antidegratant •	int. wearproof paint h=150cm int. washable paint vopsition acrilice h=150m; zugrovali varle	interior washable paint / zug • vail varle
E11	GEOGRAPHY OFFICE CABINET GEOGRAFIE	16.22	Vinyl floor covering / PVC de trafic intens	int. wearproof paint h=150cm int. washable paint vopsition acrilice h=150m; zugrovali varle	interior washable paint / zug • vail varle
E12	PSYCHOLOGICAL OFFICE CABINET PSIHOPEDAGOGICA	16.22	Vinyl floor covering / PVC de trafic intens	interior washable paint / zug • vail varle	interior washable paint / zug • vail varle
E13	GIRLS WC GRUP SANITAR FETE	27.37	ceramic tiles / gresie ceramic • antidegratant •	farace h= 2.10 m interior washable paint tavan • parchet 10 cm zug • vail varle	interior washable paint / zug • vail varle
E14	BOYS WC GRUP SANITAR BAIEI	19.98	ceramic tiles / gresie ceramic • antidegratant •	int. wearproof paint h=150cm int. washable paint vopsition acrilice h=150m; zugrovali varle	interior washable paint / zug • vail varle
E15	STAR CASE CASA SCAR	17.81	ceramic tiles / gresie ceramic • antidegratant •	int. wearproof paint h=150cm int. washable paint vopsition acrilice h=150m; zugrovali varle	interior washable paint / zug • vail varle
TOTAL AREA STAIRWAYS +4/ FINISARE					
TOTAL FARAS STAIRWAYS +4/ FINISARE					
TOTAL FARAS STAIRWAYS +4/ FINISARE 558.96 SQM					

[illegible]


[illegible]