
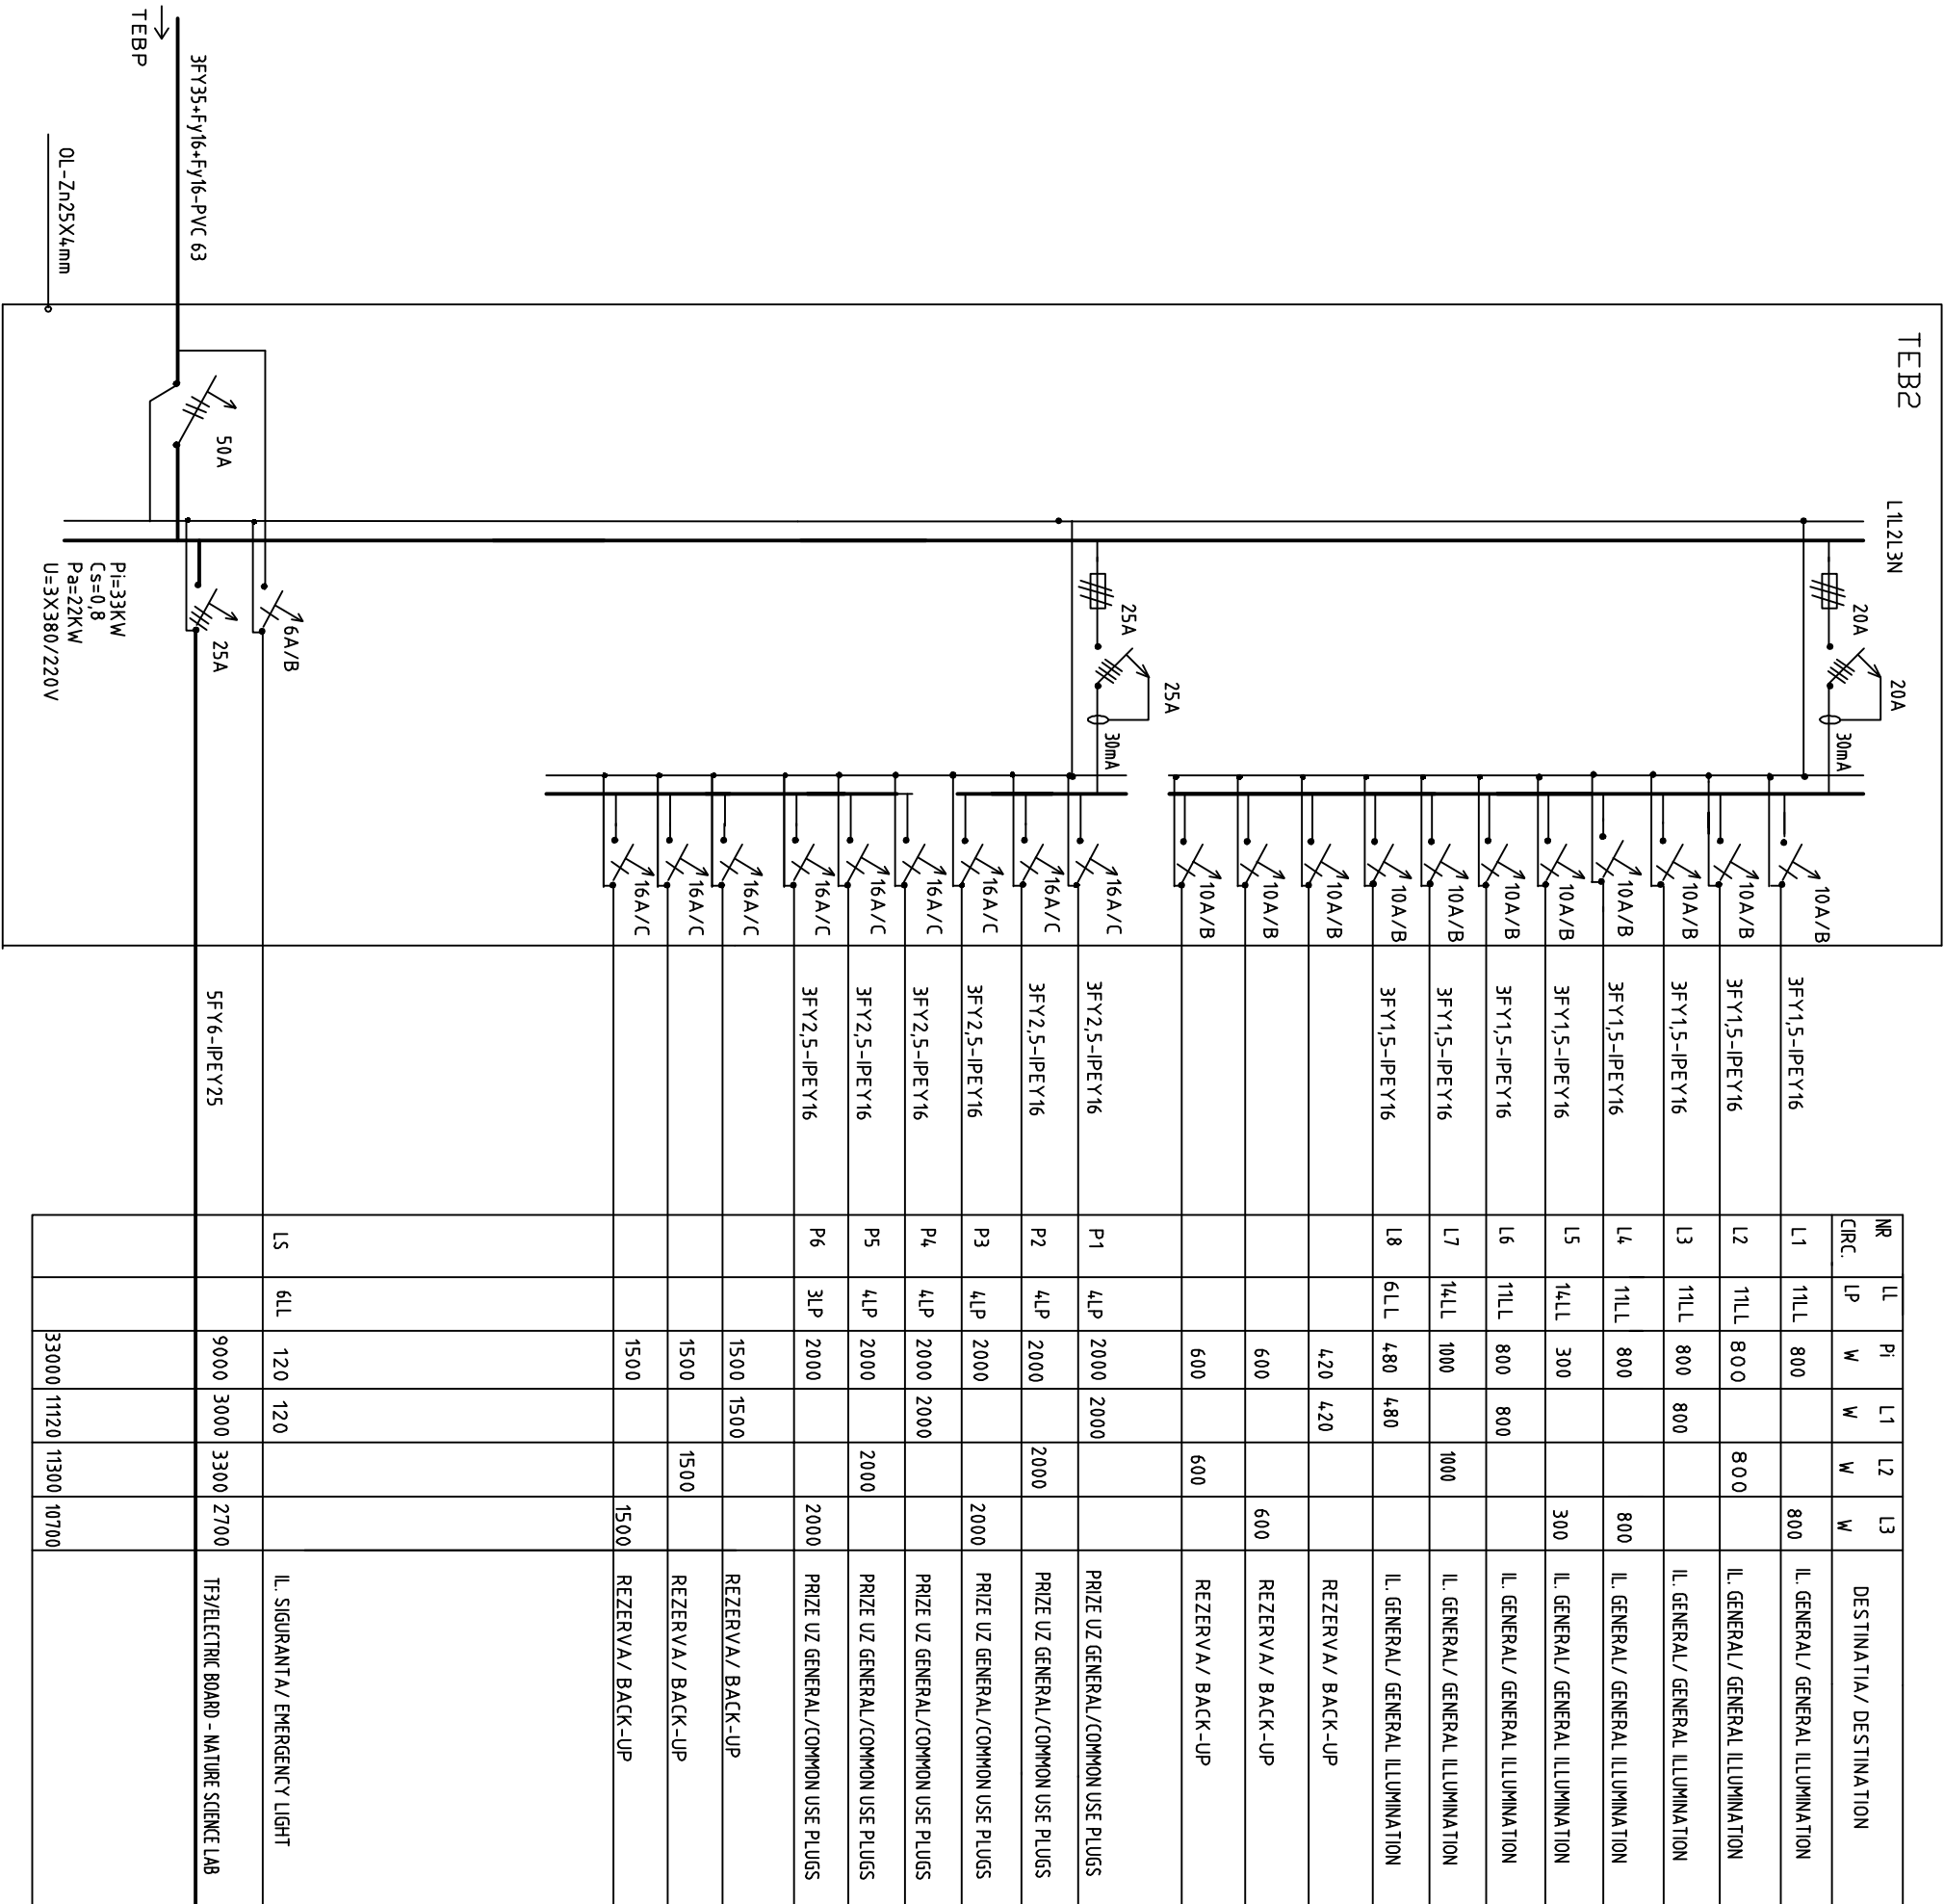


ELECTRIC BOARD - 2nd FLOOR BUILDING B

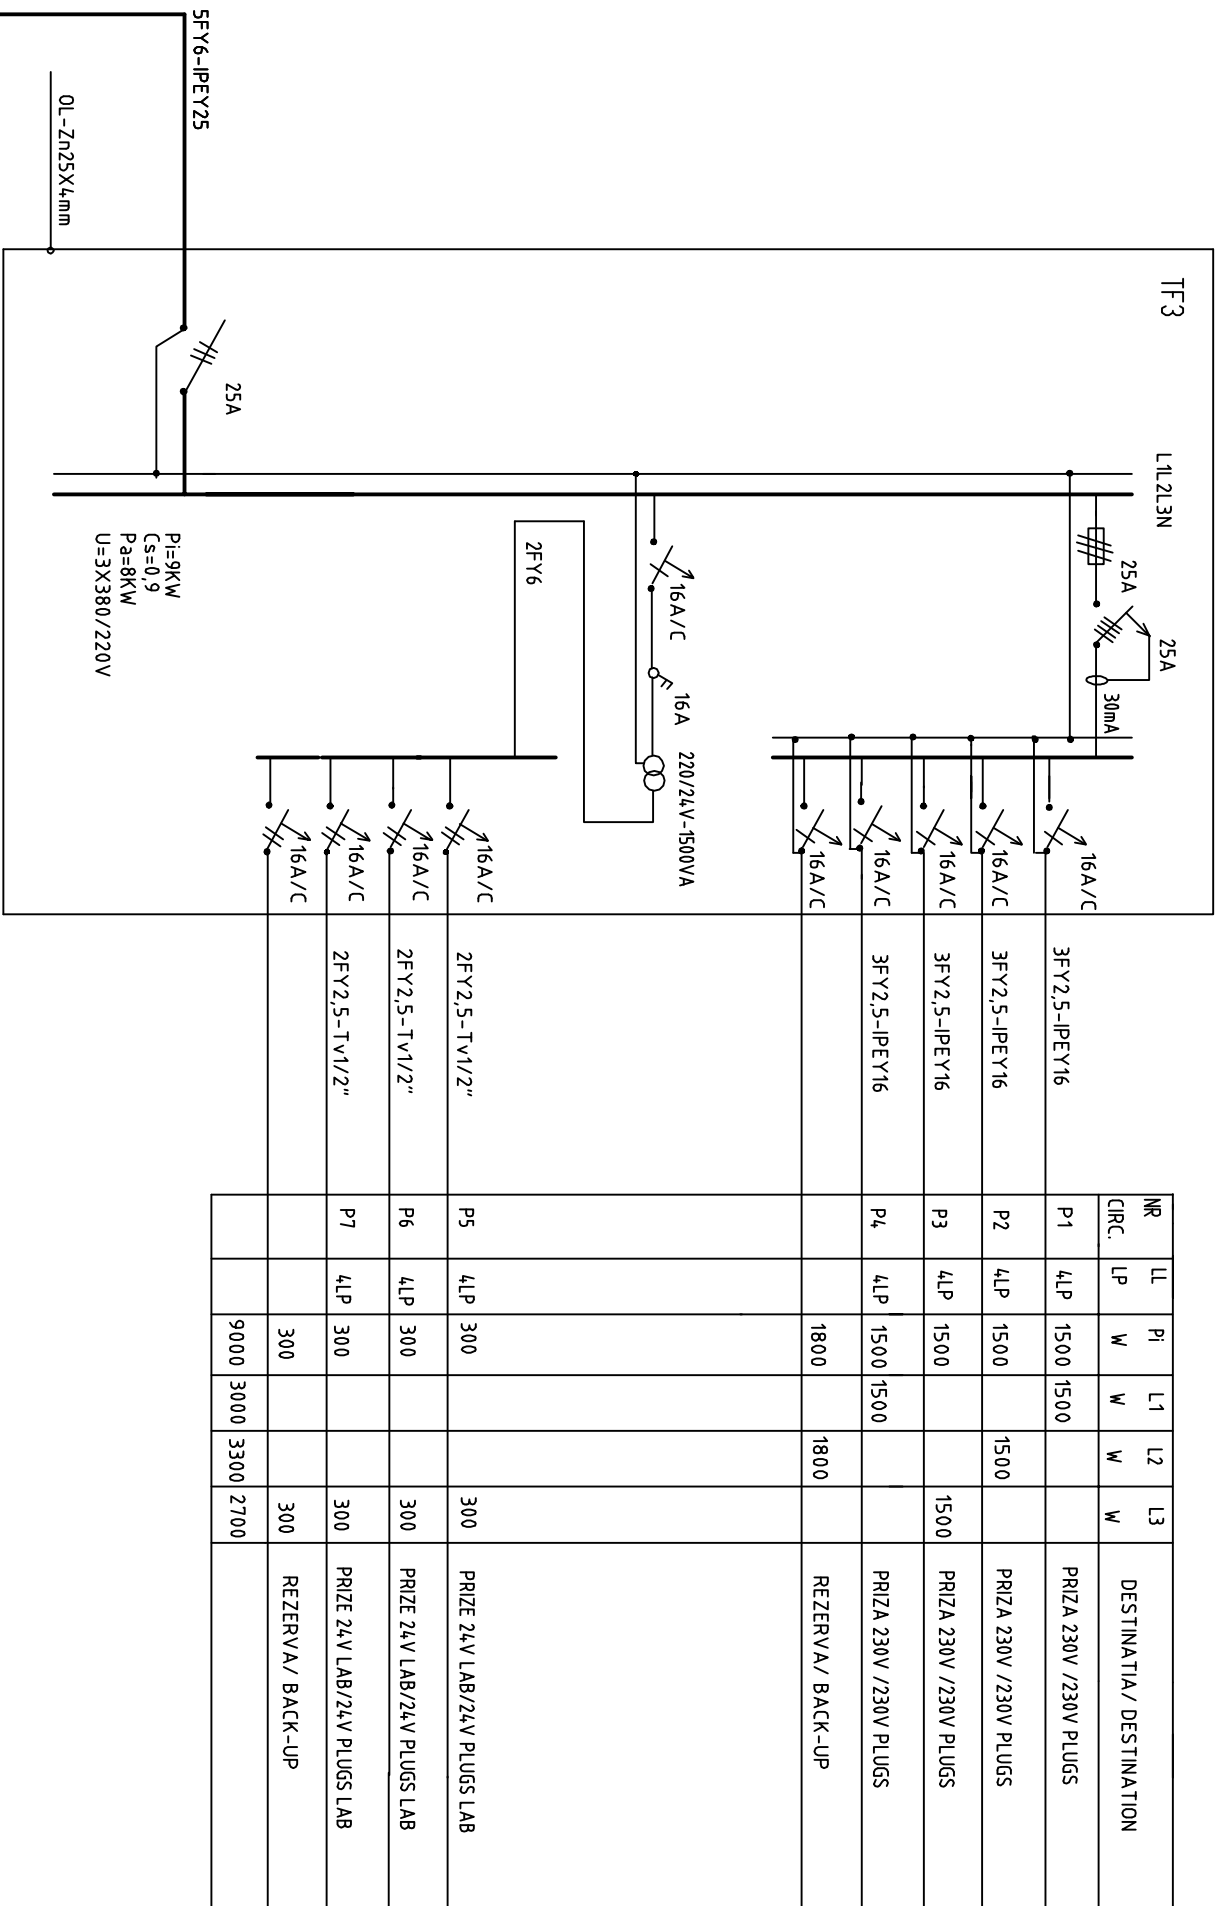

ELECTRIC BOARD - NATURE SCIENCE LAB

[illegible]