
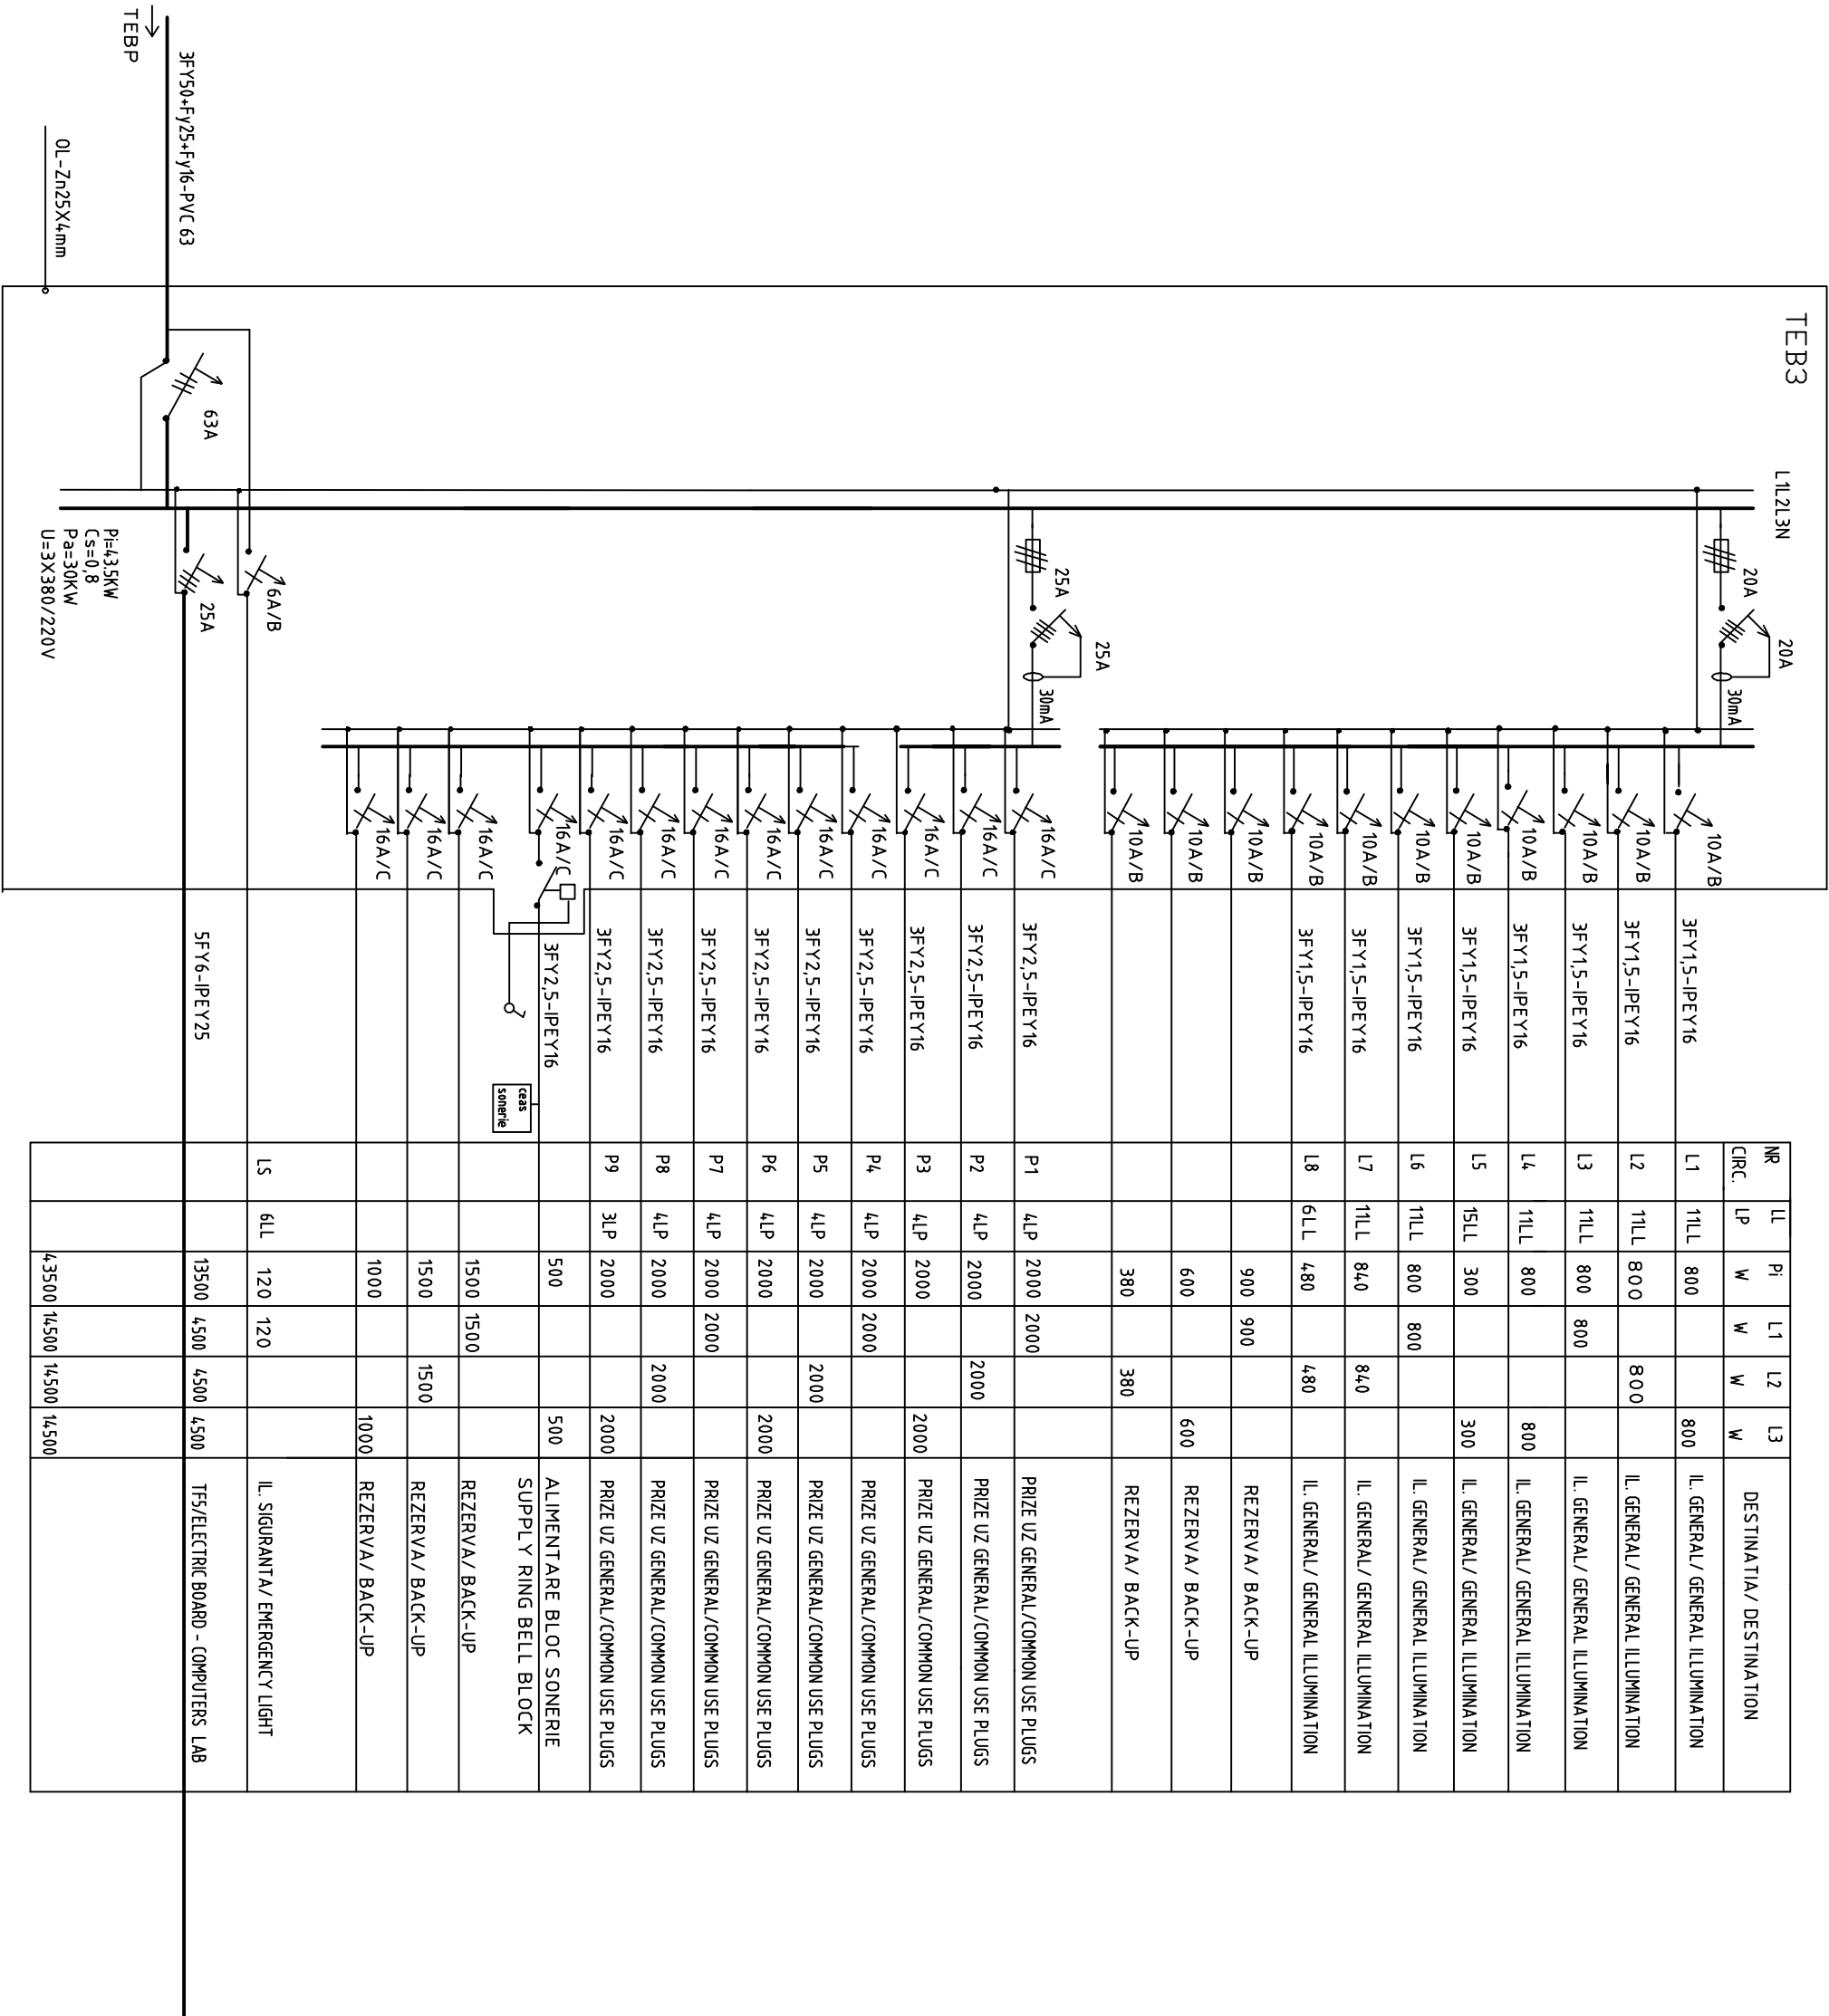


## ELECTRIC BOARD - 3rd FLOOR BUILDING B

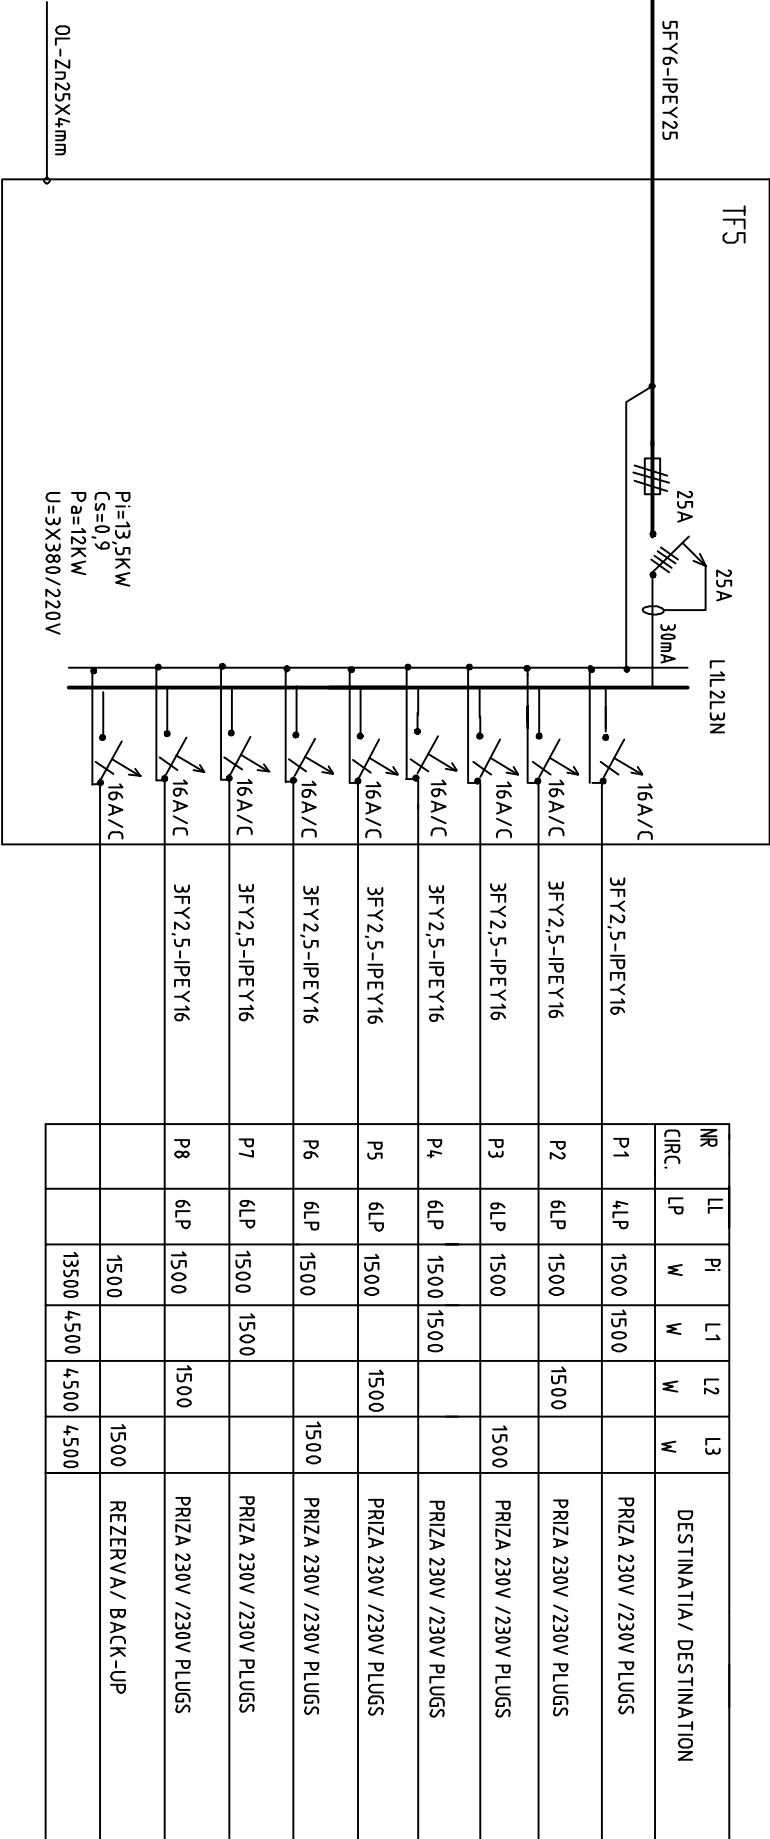

## ELECTRIC BOARD - COMPUTERS LAB

[illegible]