
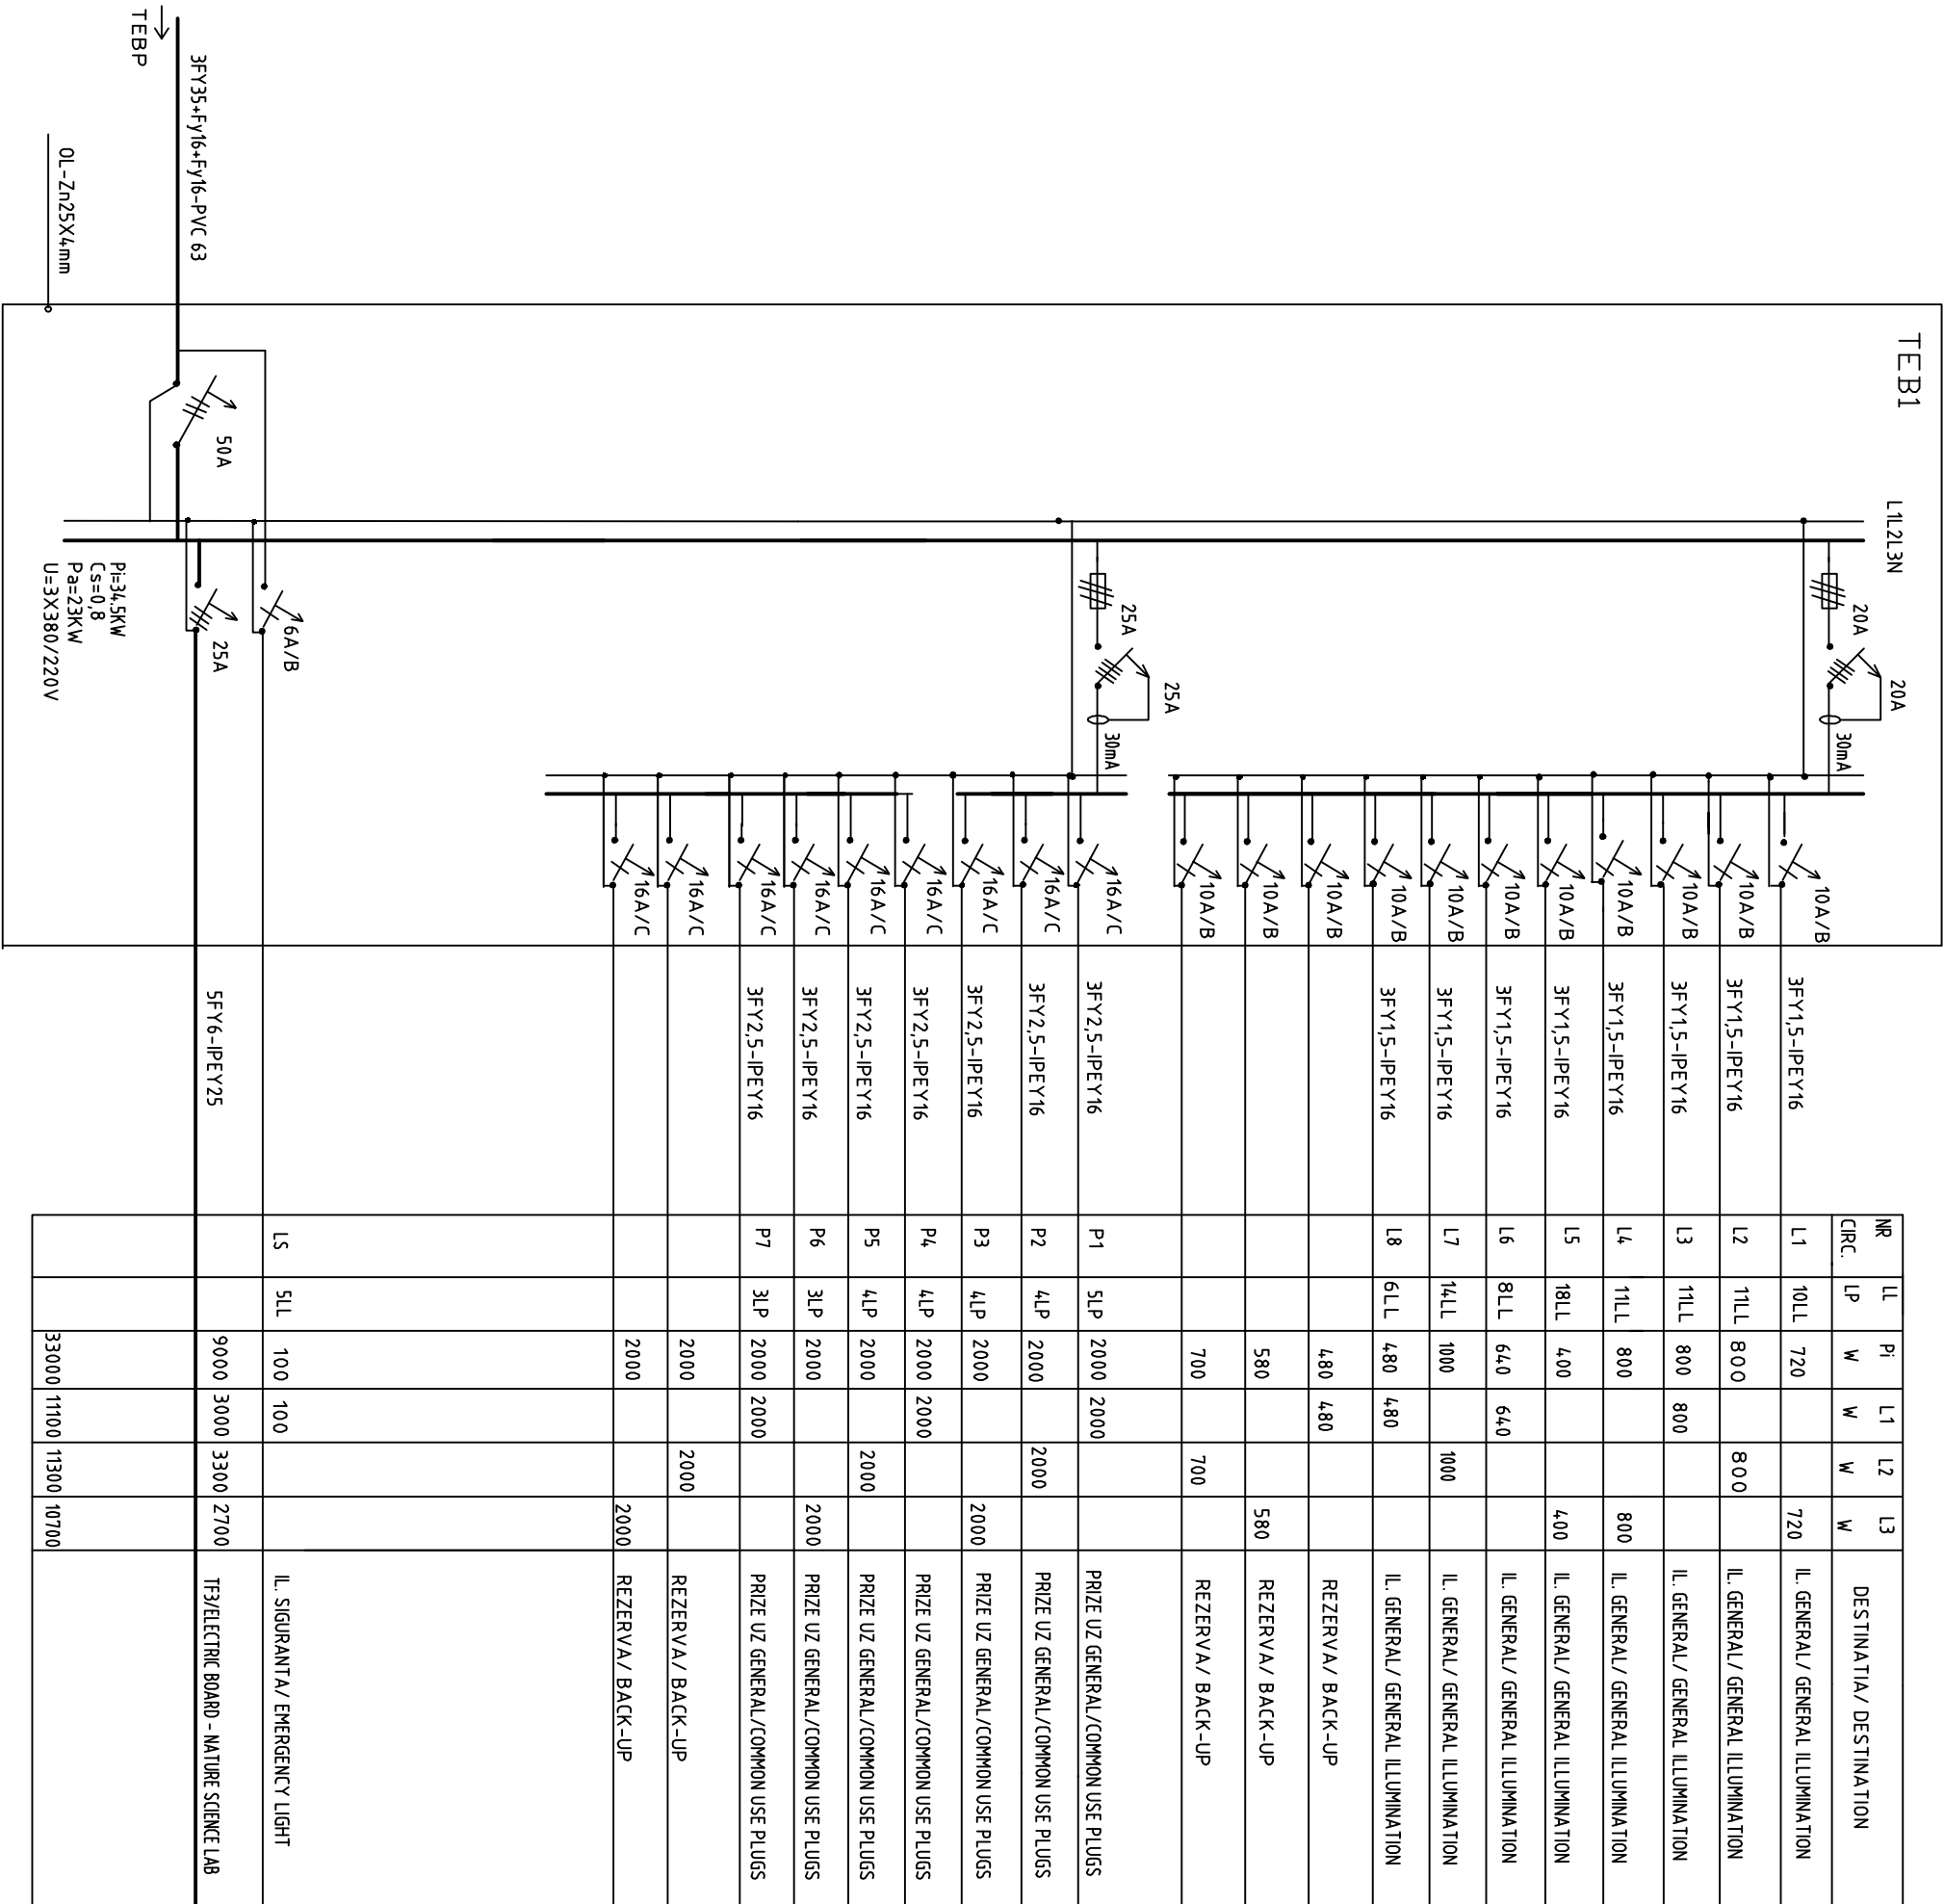


ELECTRIC BOARD - 1st FLOOR BUILDING B

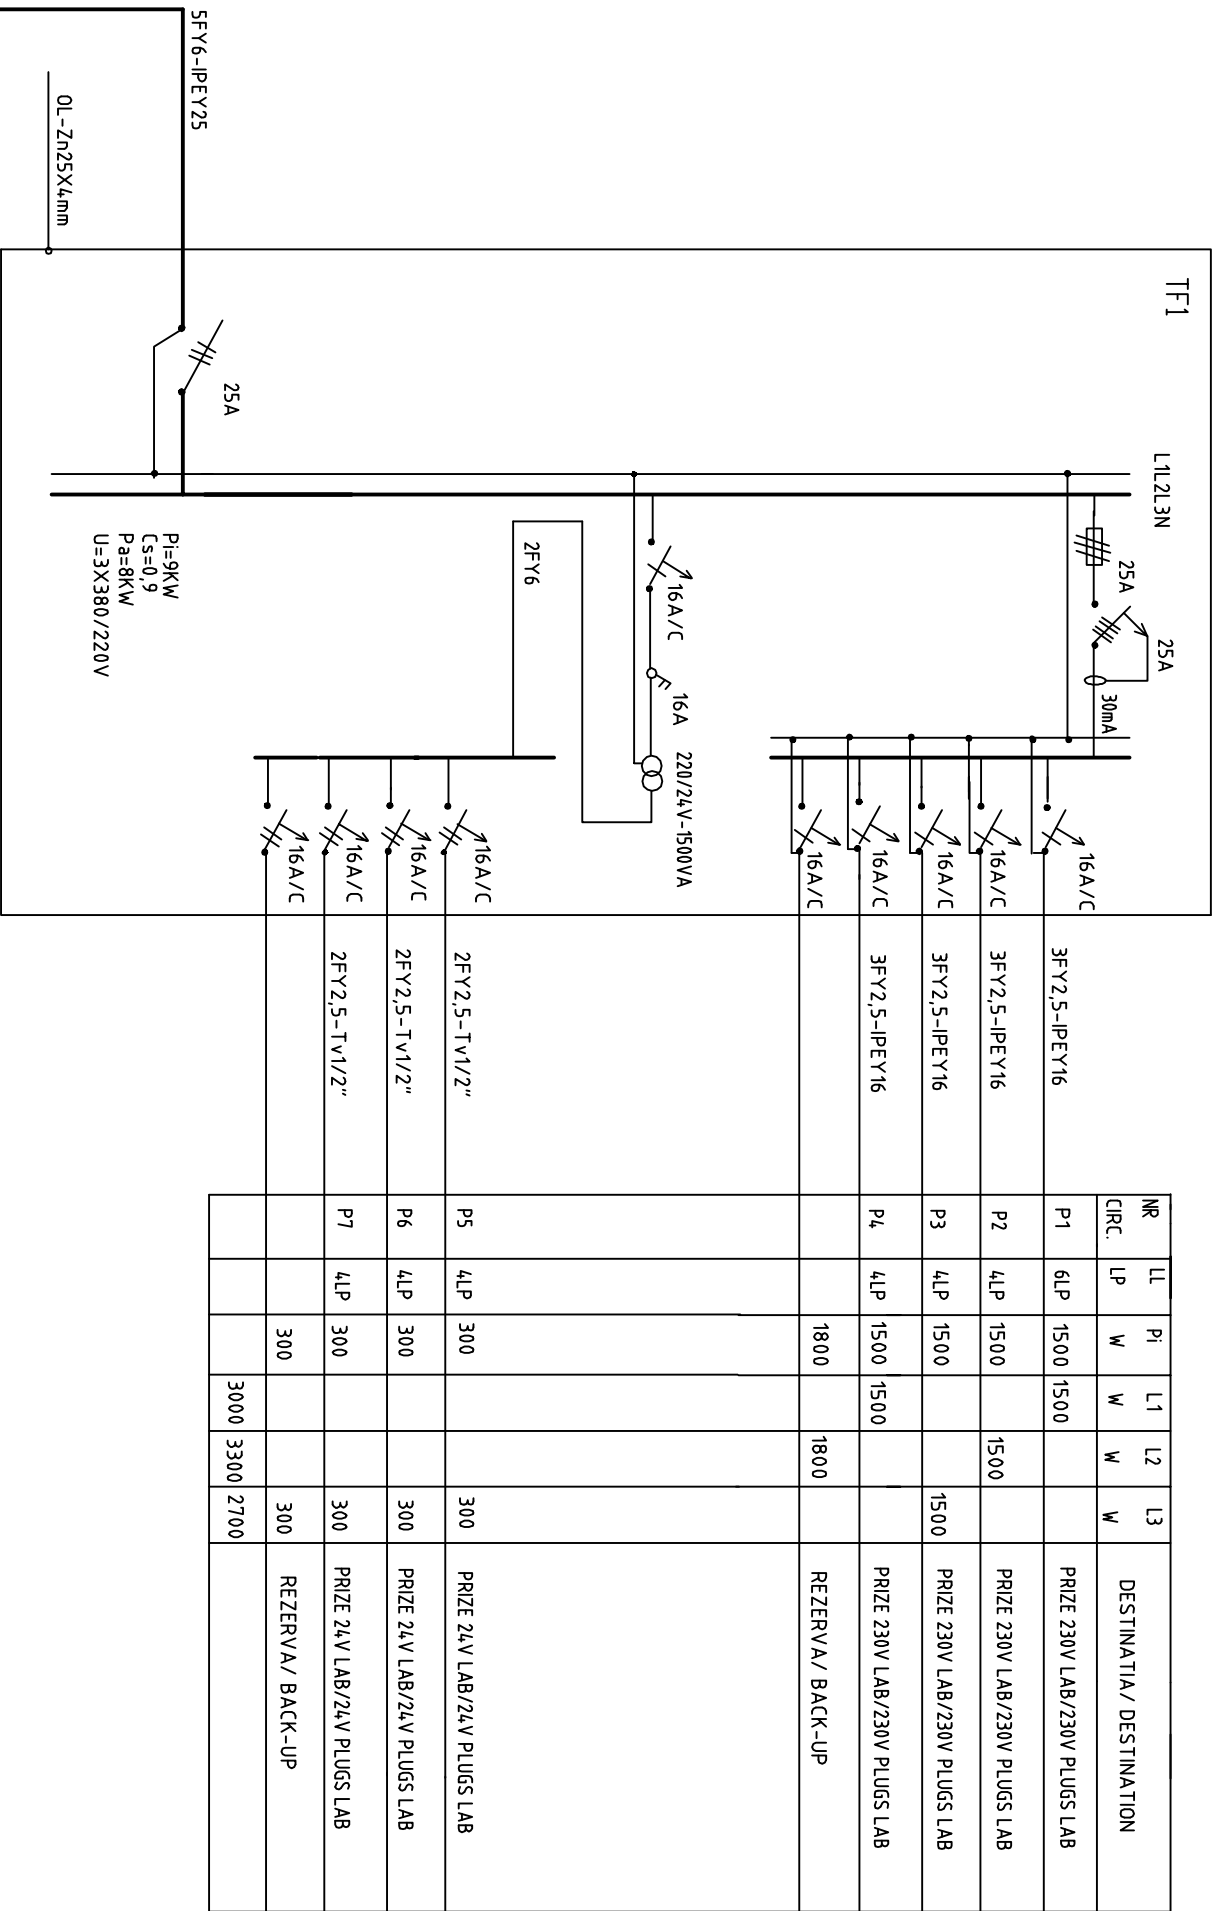

ELECTRIC BOARD - PHYSICS LAB

[illegible]