




ELECTRIC BOARD - GROUND FLOOR BUILDING B

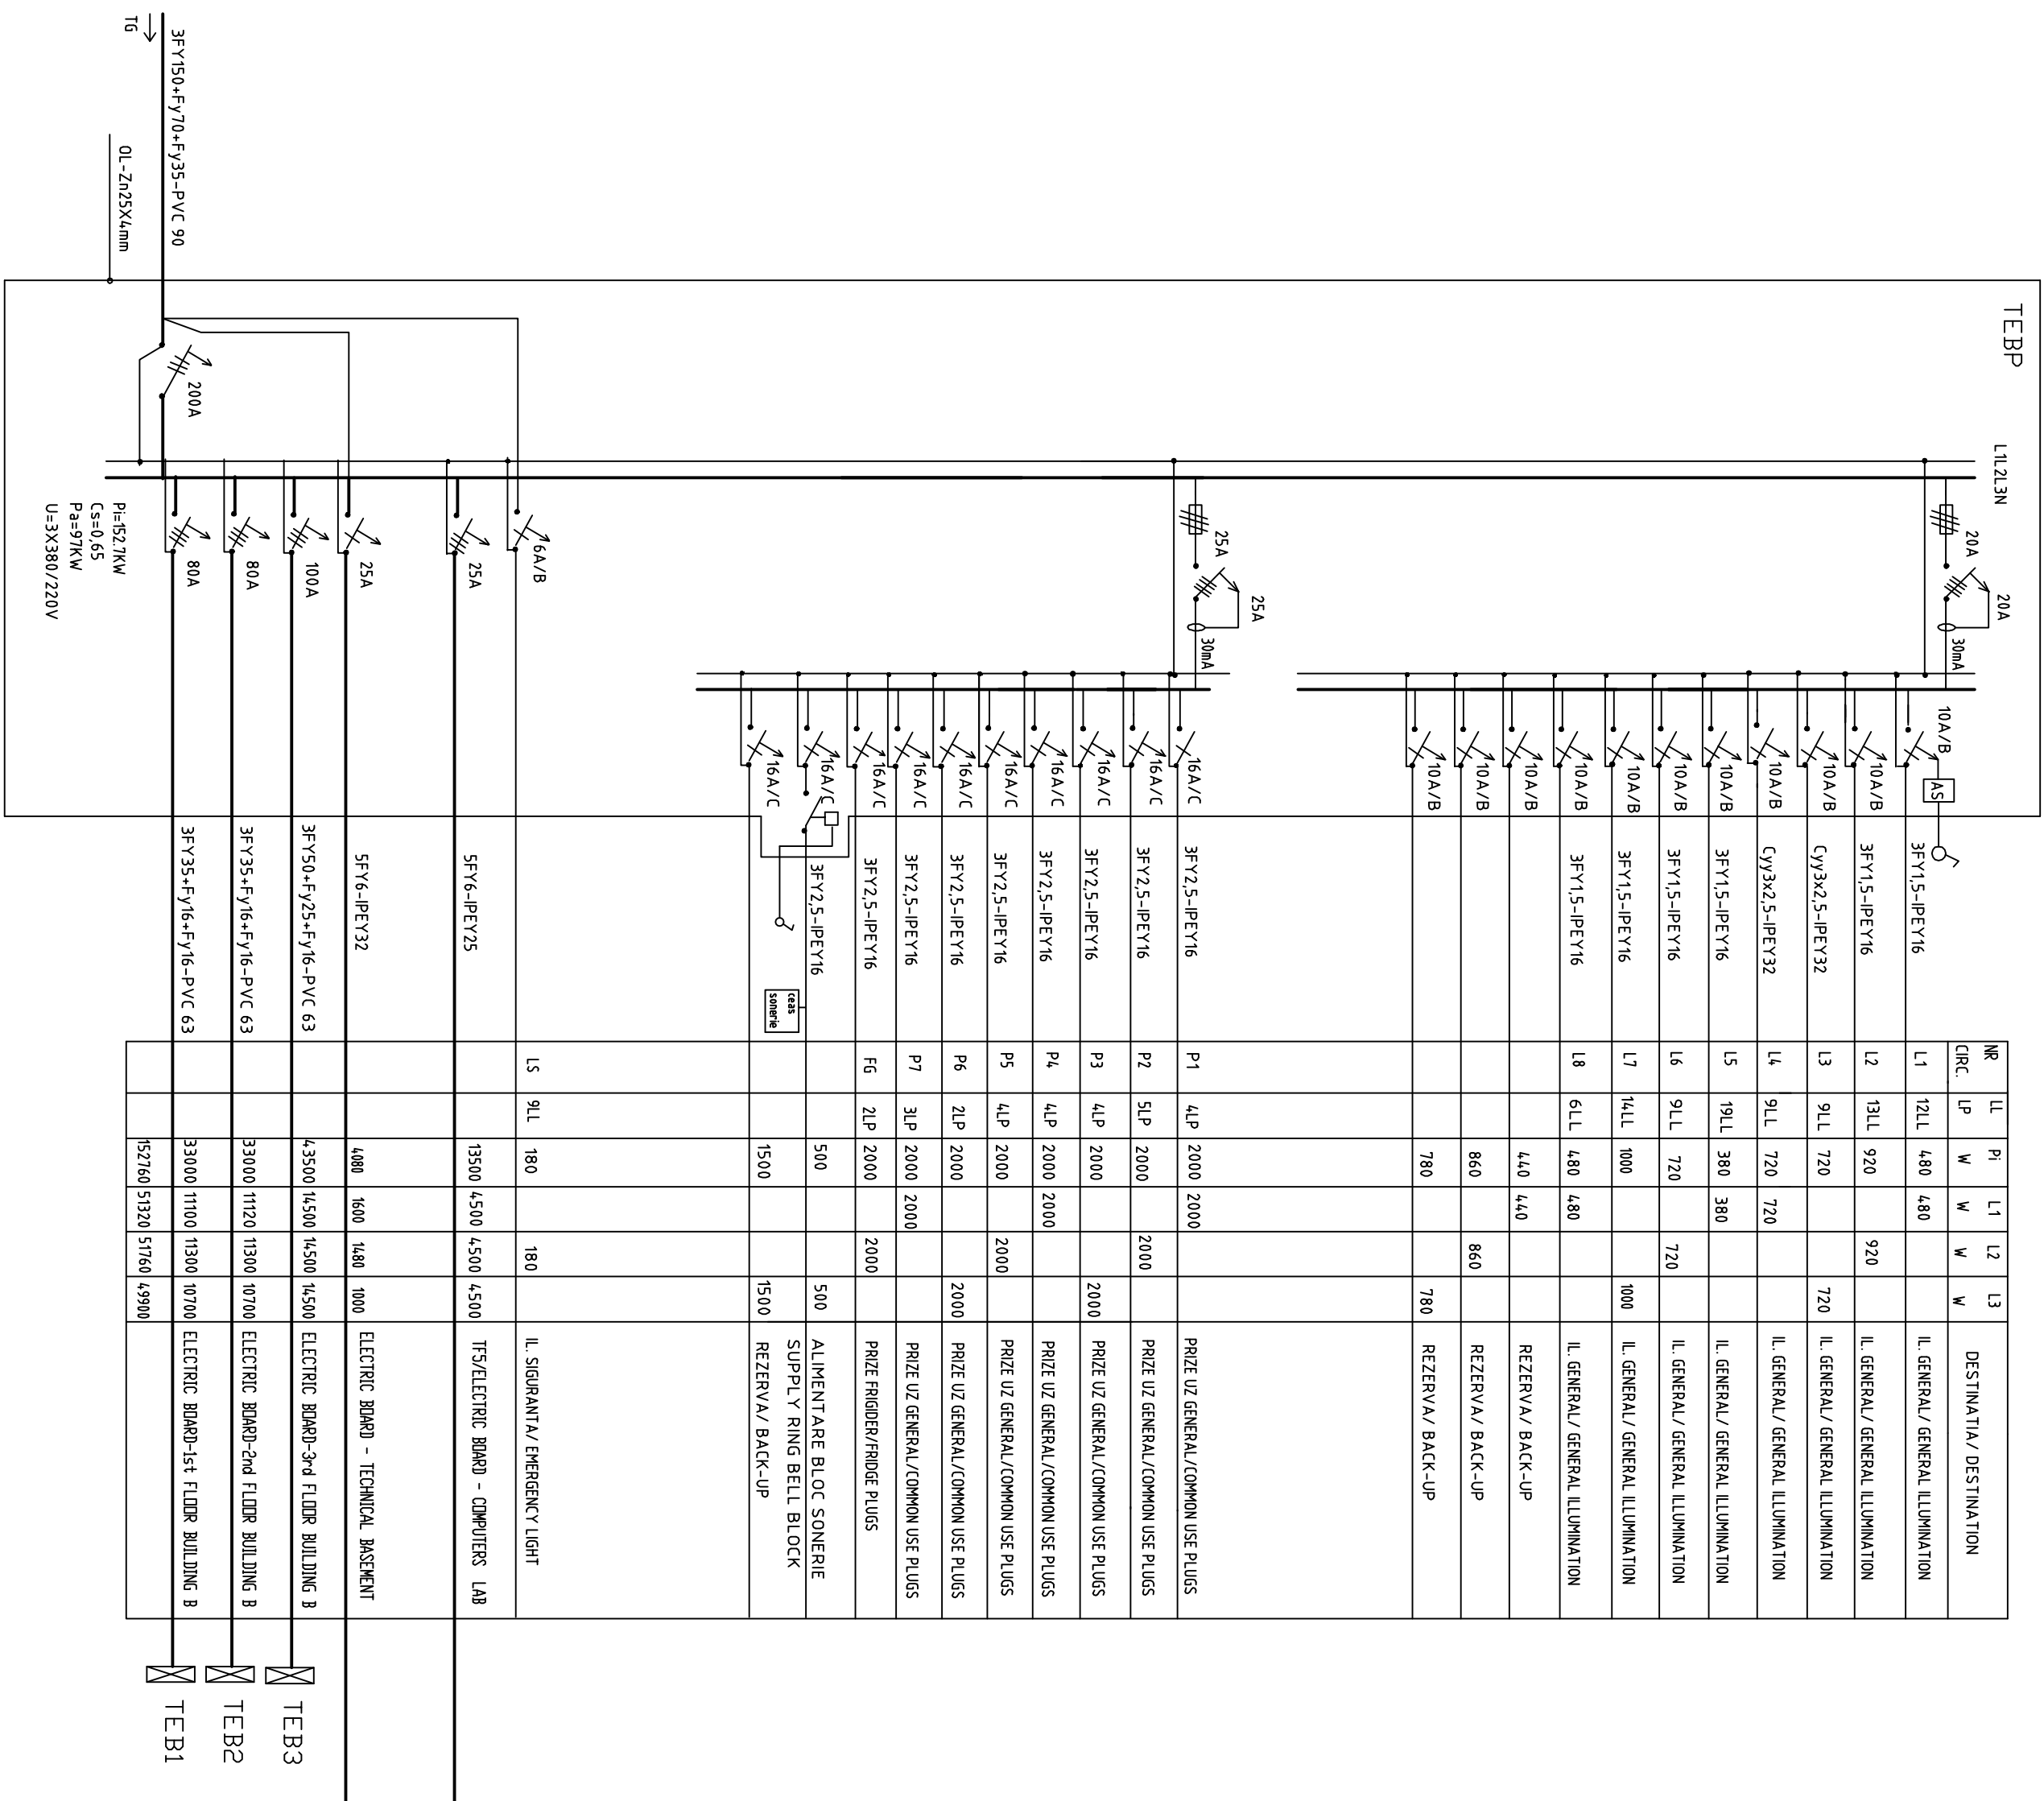

ELECTRIC BOARD - COMPUTERS LAB

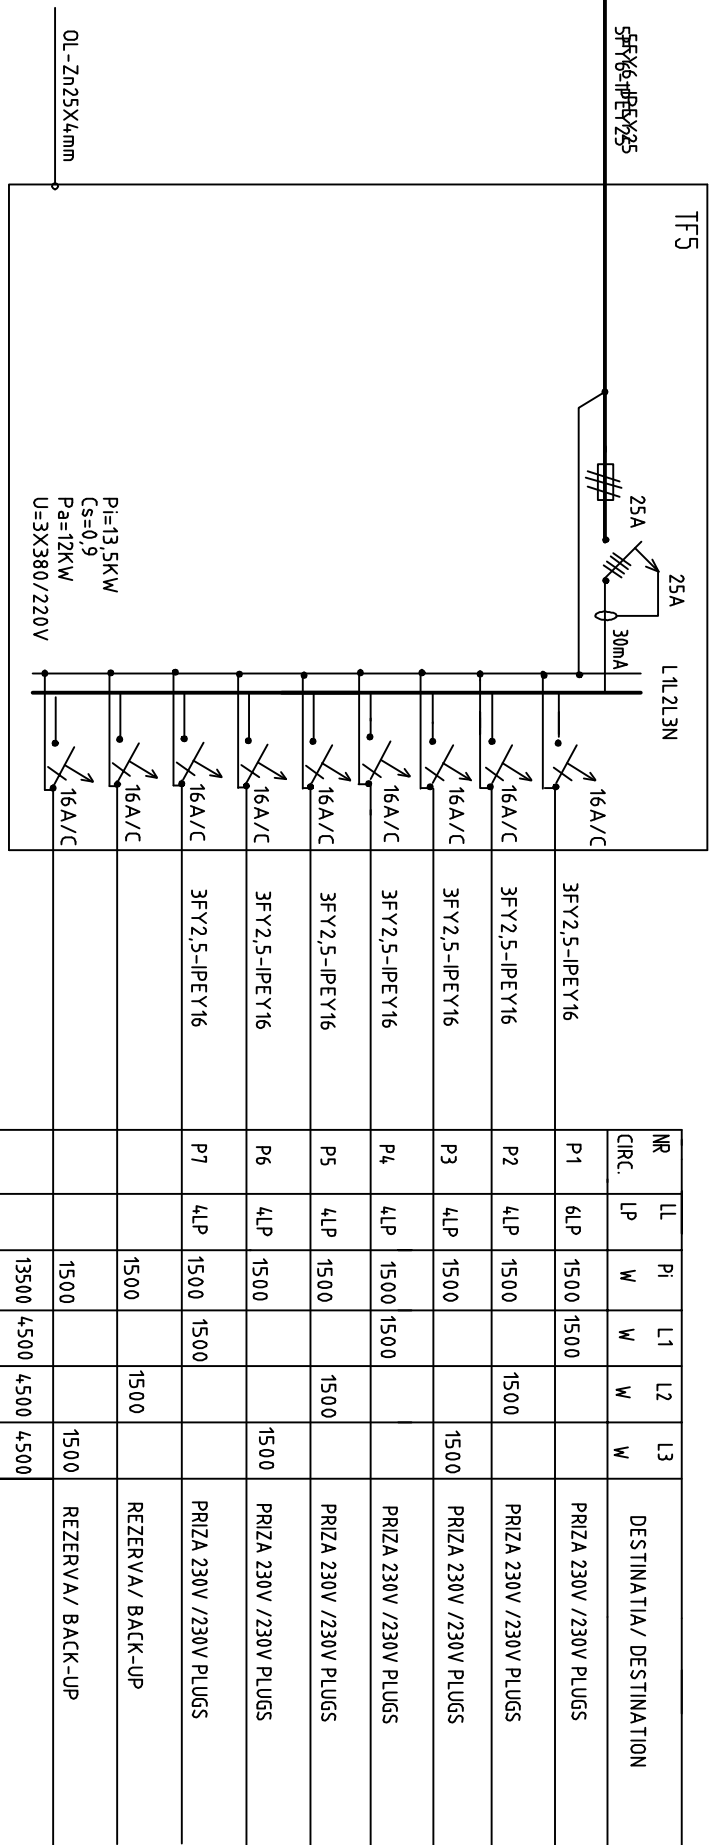

ELECTRIC BOARD - TECHNICAL BASEMENT

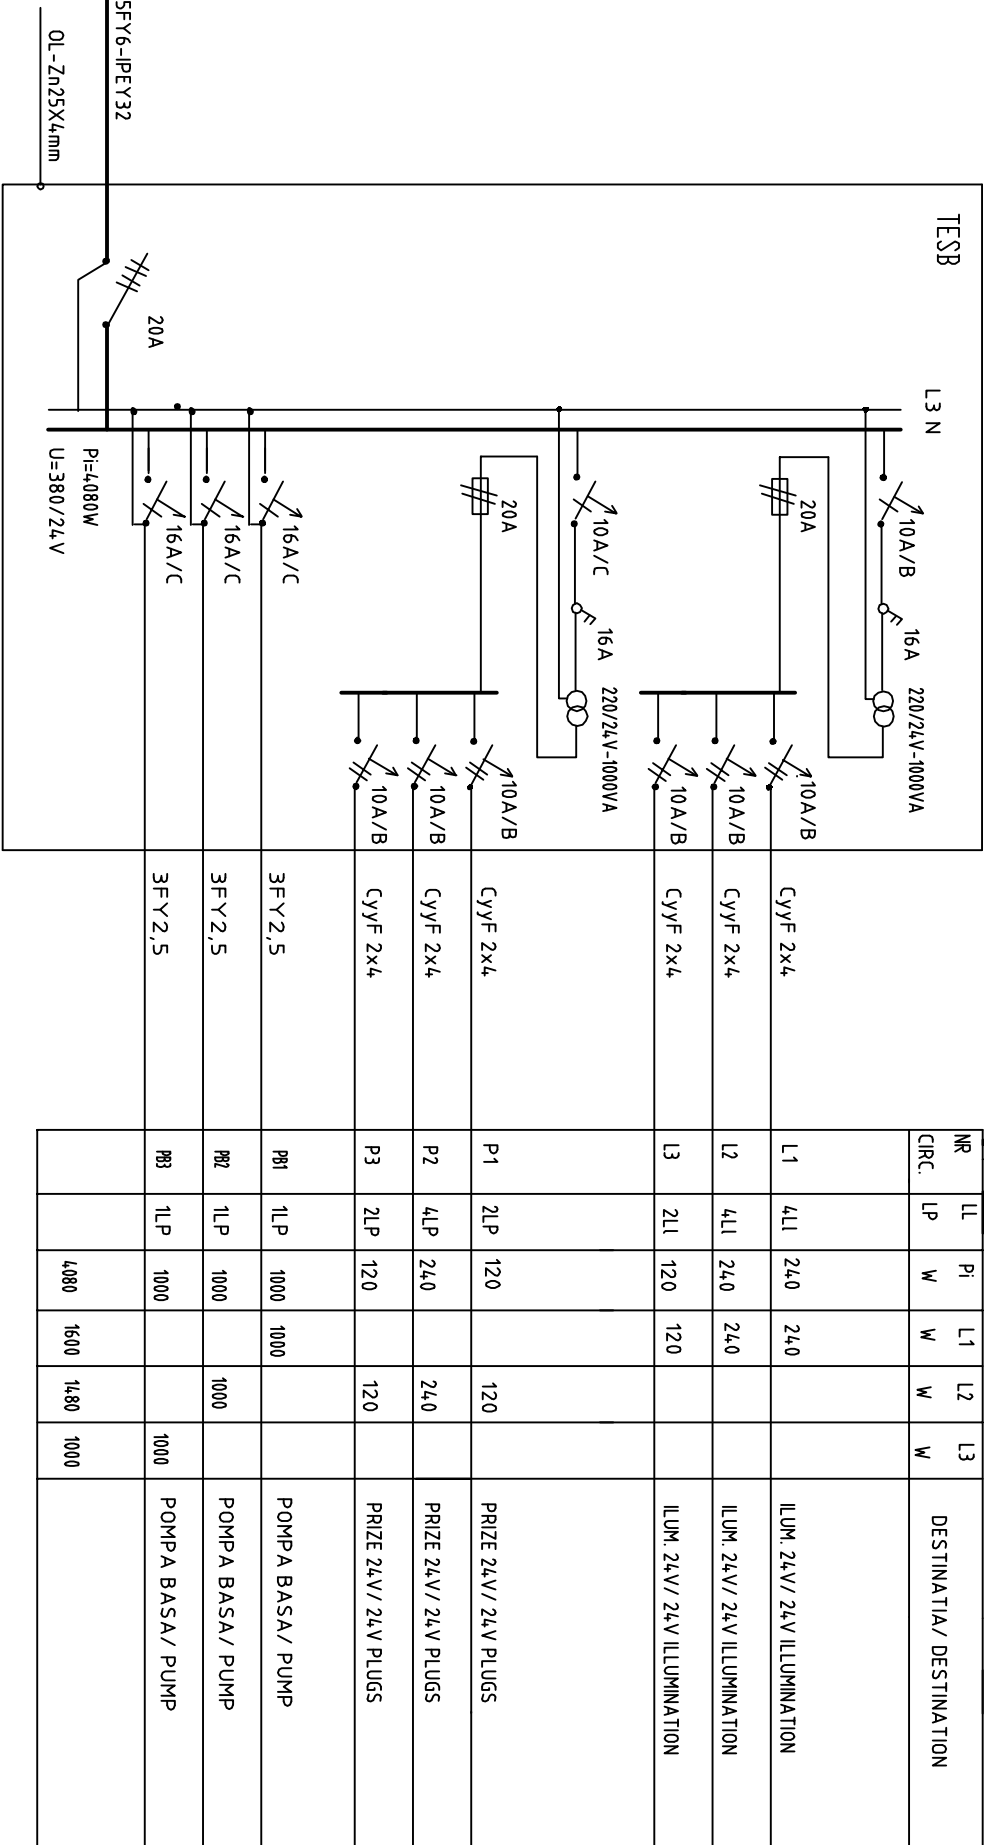[illegible]