

GENERAL SCHOOL NO. 36

BUILDING A - SCHOOL

B<sub>PT</sub>+G+2S  
S.C.=1072 m2  
S.C.D.=3188 m2

BUILDING B - VESTIARY

G+1S  
S.C.=186 m2  
S.C.D.=372 m2

BUILDING C - SPORTS HALL

G  
S.C.=615 m2  
S.C.D.=615 m2

BUILDING D - LINK BUILDING

G  
S.C.=20 m2  
S.C.D.=20 m2

BUILDING GE006 - ECOLOGICAL WASTE STORAGE

G  
S.C.=18 m2  
S.C.D.=18 m2

BUILDING GE007 - WATER TANK & PUMP STATION

BUILD-UP AREA (ON GROUND FLOOR)

S.C.T.=1911 m2

BUILD-UP AREA (ALL STORIES)

S.C.D.T.=4213 m2

ESTATE SURFACE

S.T.=11629 m2

BUILD-UP PERCENTAGE

P.O.T.=16.43%

LAND UTILISATION COEFFICIENT

C.U.T.=0.36

SCOALA GENERALA NR. 36

CORP A - SCOALA

S<sub>PT</sub>+P+2E  
S.C.=1072 m2  
S.C.D.=3188 m2

CORP B - VESTIARE

P+1E  
S.C.=186 m2  
S.C.D.=372 m2

CORP C - SALA DE SPORT

P  
S.C.=615 m2  
S.C.D.=615 m2

CORP D - CORP DE LEGATURA

P  
S.C.=20 m2  
S.C.D.=20 m2

CORP GE006 - GHENA DE GUNOI ECOLOGICA

P  
S.C.=18 m2  
S.C.D.=18 m2

CORP GE007 - GOSPODARIE DE APA

SUPRAFATA CONSTRUITA TOTALA

S.C.T.=1911 m2

SUPRAFATA DESFASURATA TOTALA

S.C.D.T.=4213 m2

SUPRAFATA TERENULUI


S.T.=11629 m2

PROCENTUL DE OCUPARE A TERENULUI

P.O.T.=16.43%

COEFICIENTUL DE UTILIZARE A TERENULUI

C.U.T.=0.36

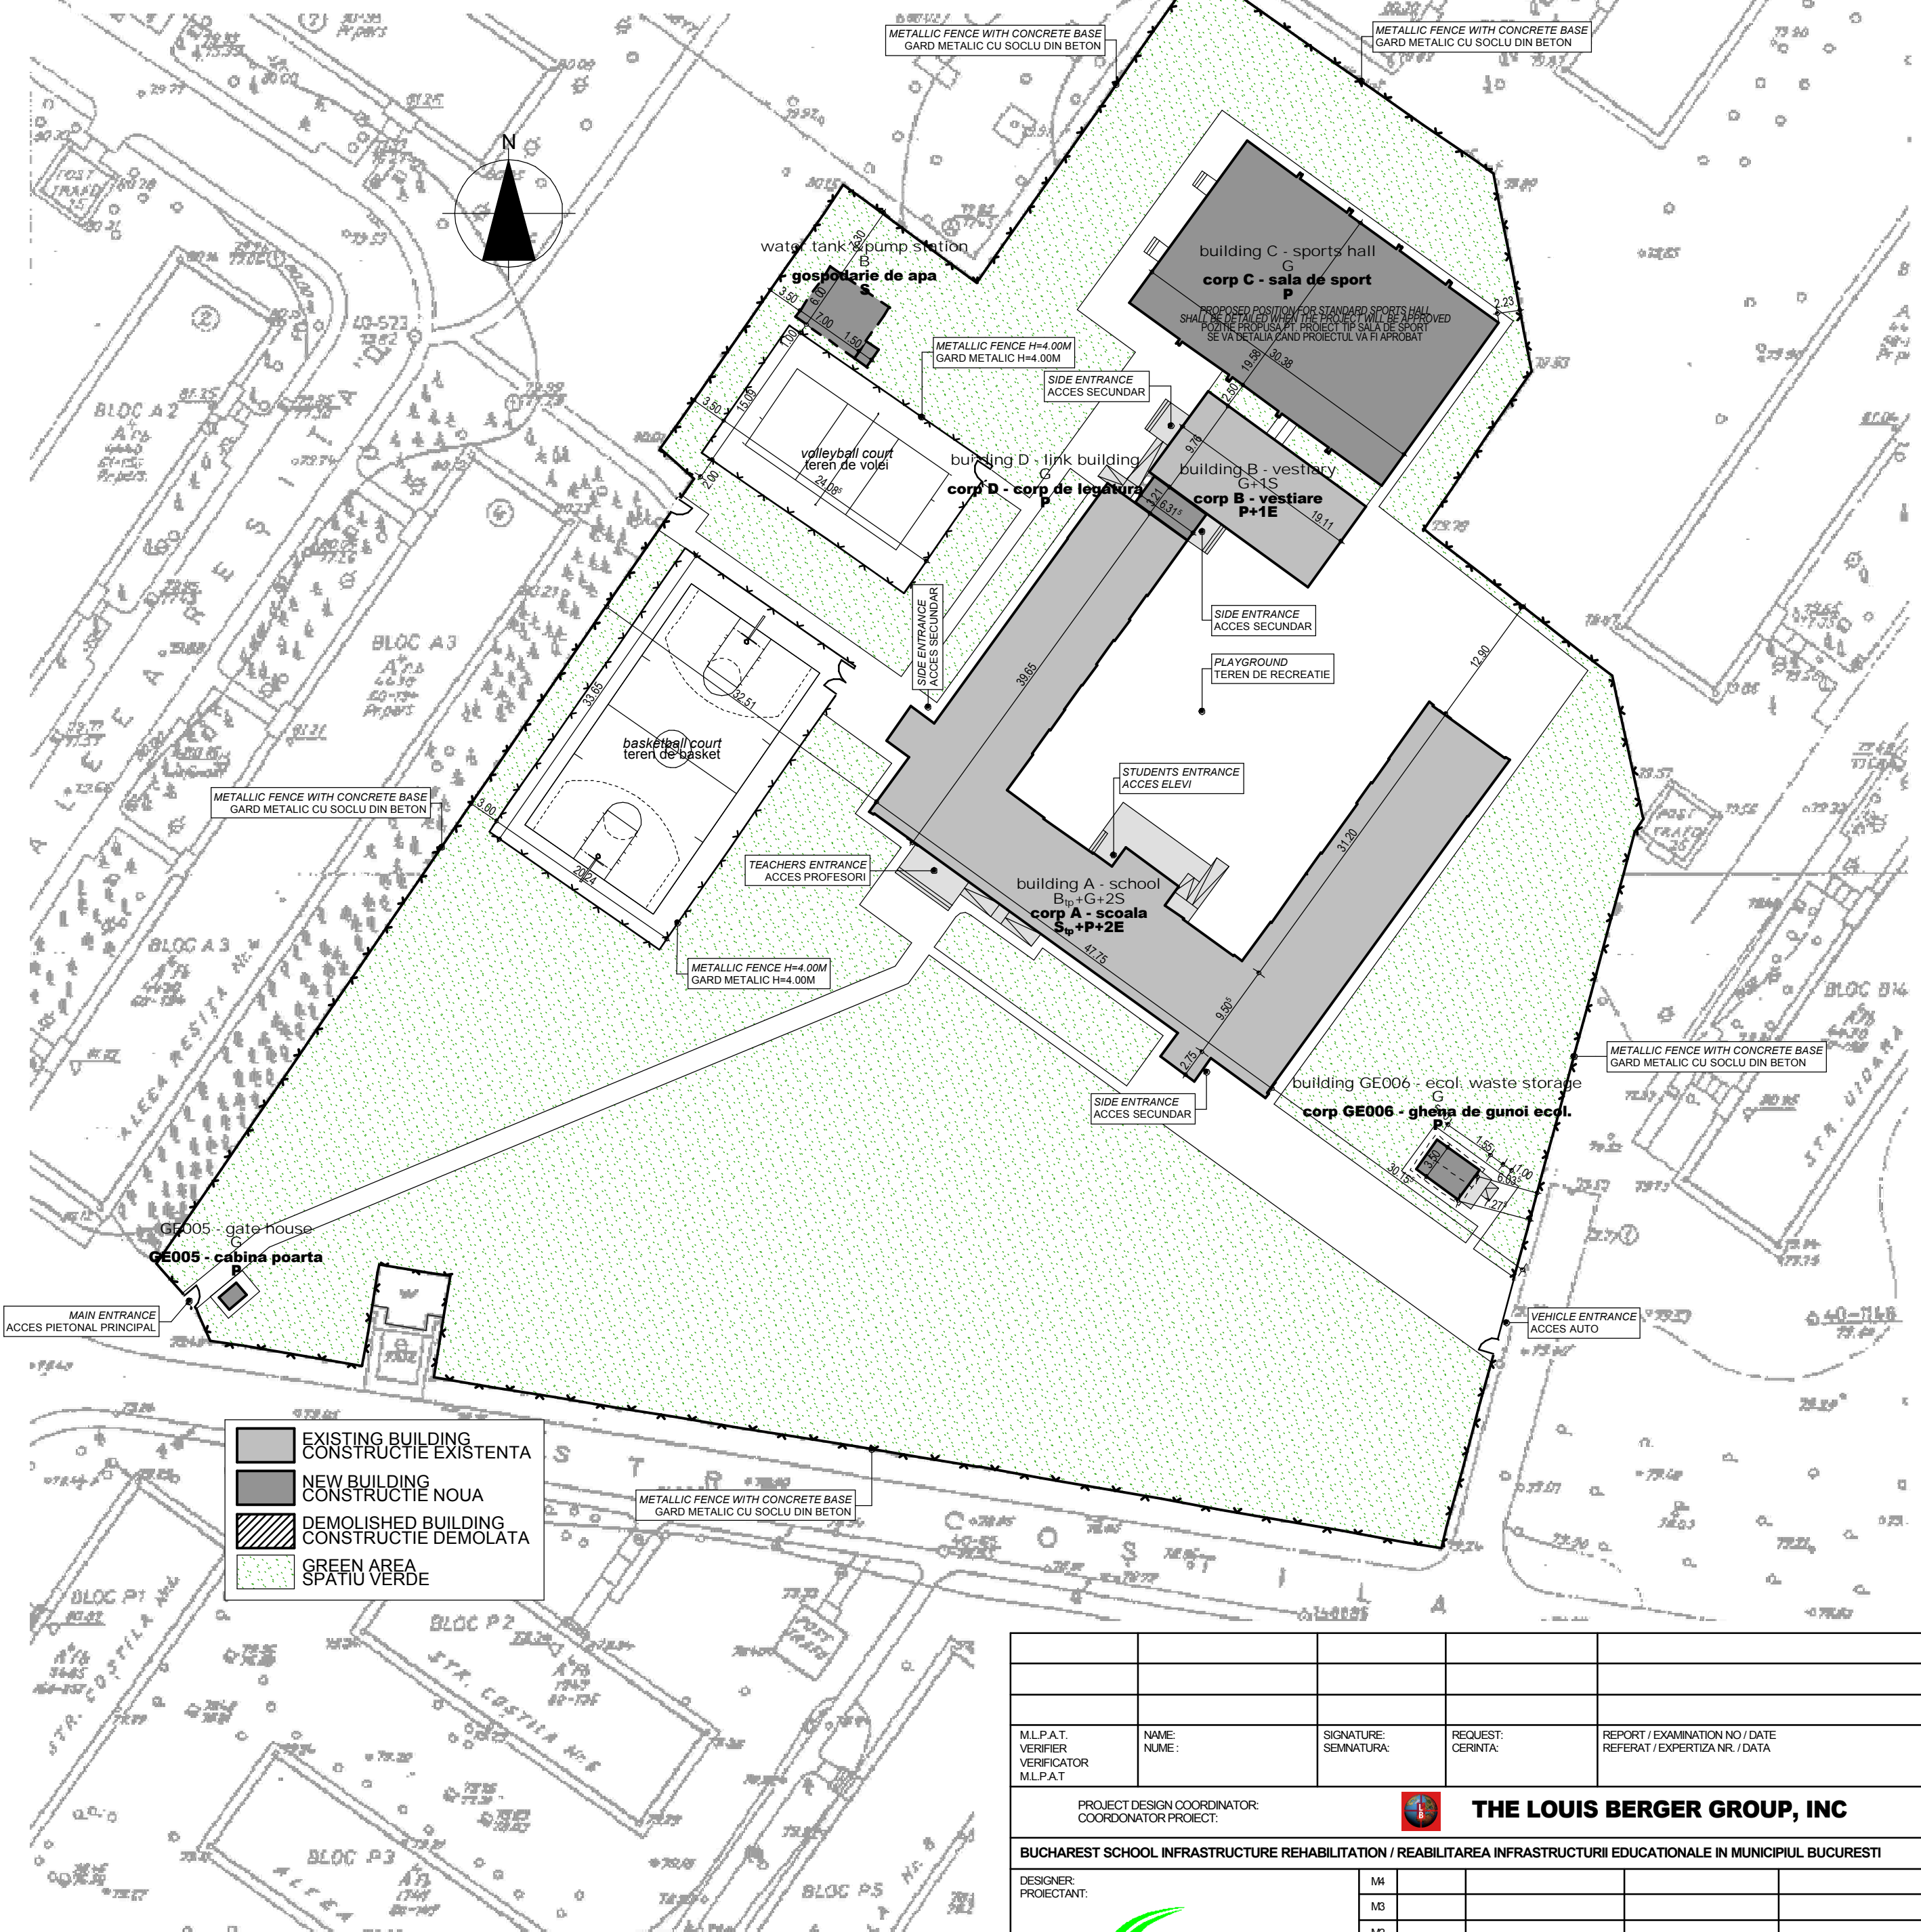

REMARK: ALL MEASUREMENTS WILL BE TAKEN AT THE CONSTRUCTION SITE  
NOTA: TOATE MASURATORILE SE VOR FACE LA FATA LOCULUI

MLP A.T. VERIFIER VERIFICATOR MLP A.T.	NAME / NUME:	SIGNATURE / SEMNATURA:	REQUEST / CERINTA:	REPORT / EXAMINATION NO / DATE REFERAT / EXPERTIZA NR. / DATA
PROJECT DESIGN COORDINATOR: COORDONATOR PROIECT:			 <b>THE LOUIS BERGER GROUP, INC</b>	
BUCHAREST SCHOOL INFRASTRUCTURE REHABILITATION / REABILITAREA INFRASTRUCTURII EDUCATIONALE IN MUNICIPIUL BUCURESTI				
DESIGNER: PROIECTANT:		M4		
		M3		
		M2		
		M1		
		Modif	Date / Data	DSIGNED BY / PROIECTAT
BENEFICIAR: PRIMARIA MUNICIPIULUI BUCURESTI		SCHOOL NAME NUME SCOALA		GENERAL SCHOOL NO. 36 "IONEL TEODOREANU" SCOALA GENERALA NR. 36 "IONEL TEODOREANU"
DESIGNED BY PROIECTAT	NAME / NUME ARH. A. COCUIZ	SIGN / SEMNATURA	TYPE OF WORKS LUCRARE	ARCHITECTURAL WORKS, GE002 LUCRARI DE ARHITECTURA, GE002
VERIFIED BY VERIFICAT	ARH. S. ICHIM		TITLE PLANS	GENERAL SITE PLAN PLAN DE SITUATIE GENERAL
PROJ. DIR. SEF PROIECT	ARH. D. HOINARESCU			
DATE / DATA	SCALE / SCARA	EXEMPLAR NR.	PROJ PHASE / FAZA PROIECT	PROJ. NO / NR. PROIECT
07/2006	1 : 500		P.T.	063/S4
It is prohibited to copy, multiply or print this document without written approval of THE LOUIS BERGER GROUP, INC. Este interzis copierea, multiplicarea si imprintrarea documentatiei fara aprobarea scrisa a THE LOUIS BERGER GROUP, INC.				
				GE002-AR-001