



CORP "A"

CORP "B"

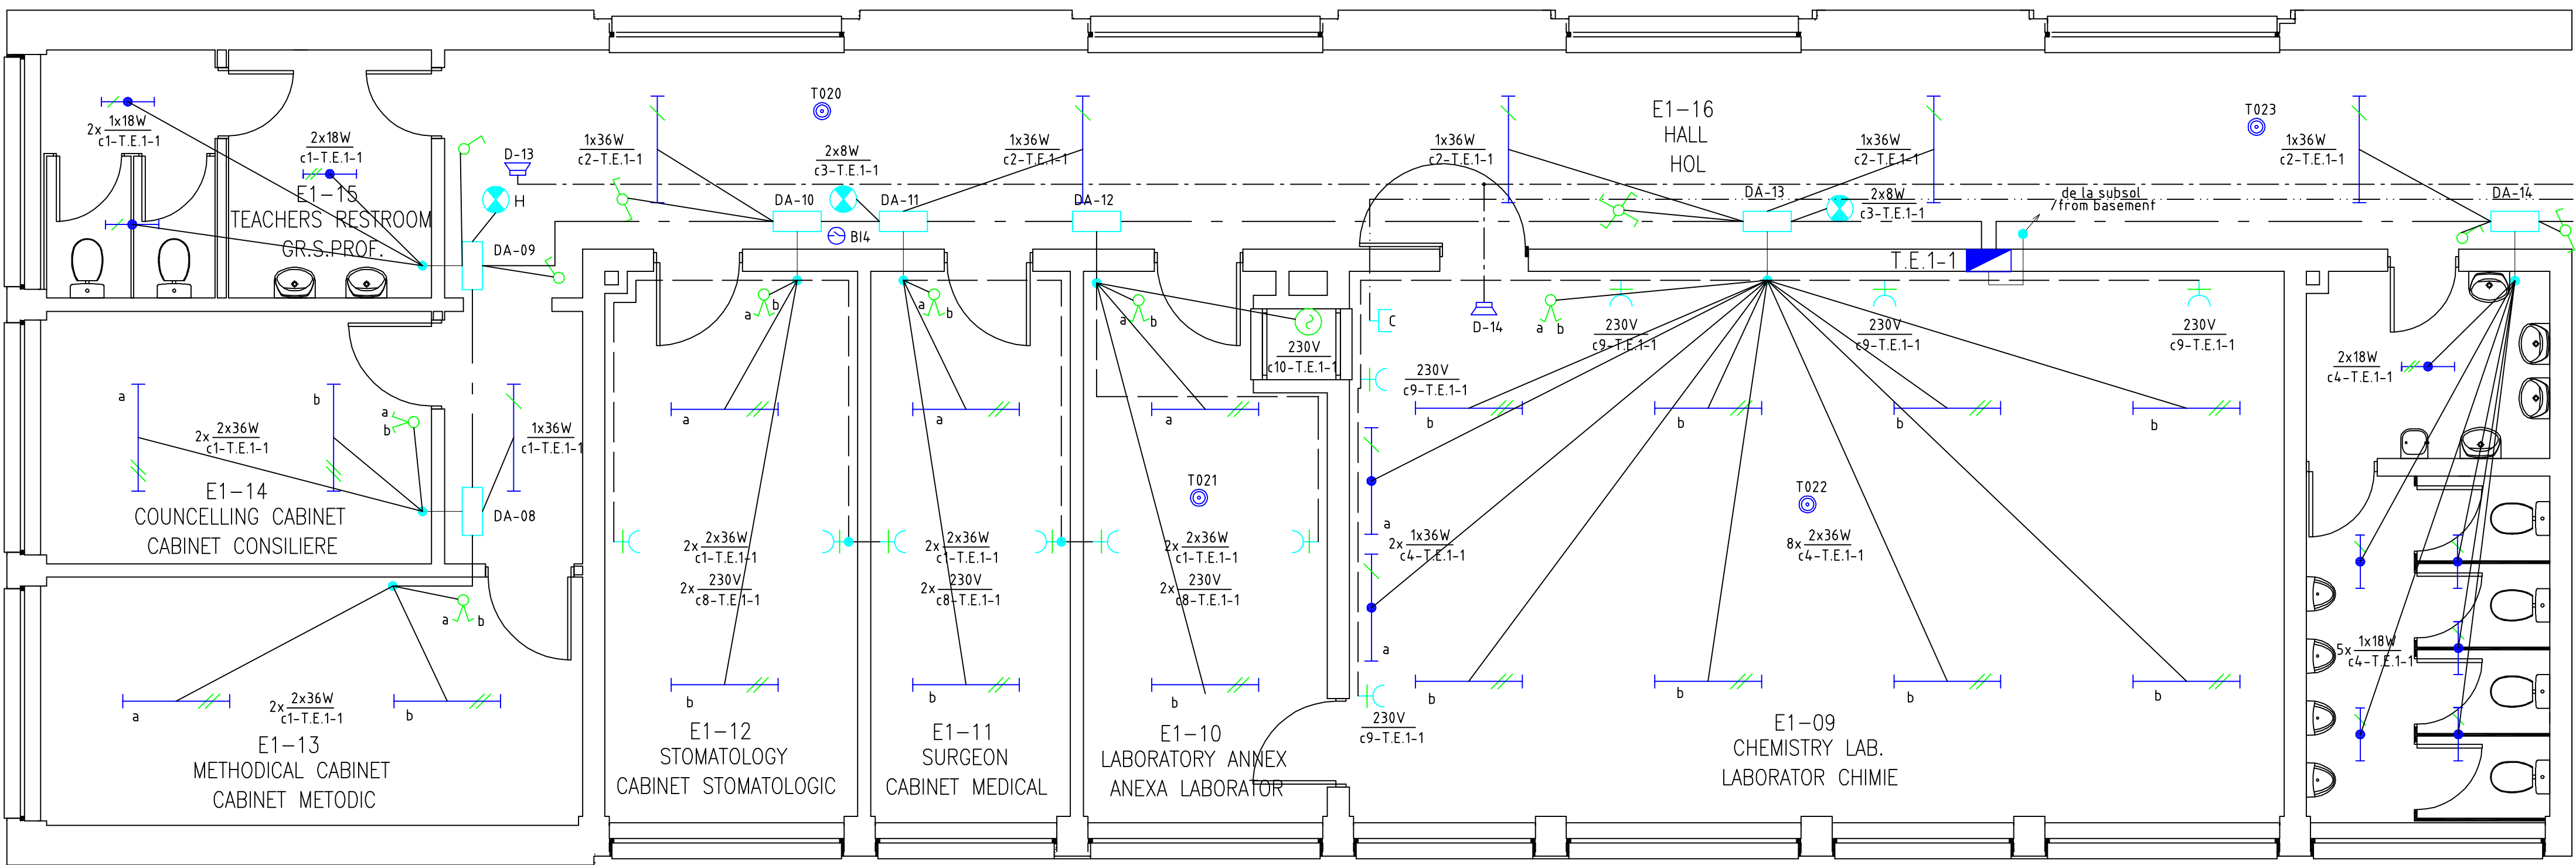

- LEGENDA:
- ⊗ — Corp de iluminat tip aplica 1x60W  
Lighting fixture bracket type 1x60W
  - — Corp de iluminat fluorescent 2x36W montat aparent  
Fluorescent lighting fixture 2x36W apparent mounting
  - — Corp de iluminat fluorescent 1x36W montat aparent  
Fluorescent lighting fixture 1x36W apparent mounting
  - — Corp de iluminat fluorescent 2x18W montat aparent, constructie etansa  
Fluorescent lighting fixture 2x18W apparent mounting, water proof construction
  - — Corp de iluminat fluorescent 1x18W montat aparent, constructie etansa  
Fluorescent lighting fixture 1x18W apparent mounting, water proof construction
  - — Corp de iluminat fluorescent 1x36W montat aparent, constructie etansa  
Fluorescent lighting fixture 1x36W apparent mounting, water proof construction
  - ⊗ — Corp de iluminat fluorescent 2x8W montat aparent pentru evacuare  
Fluorescent lighting fixture 2x8W apparent mounting to evacuate
  - ⊗ — Corp de iluminat fluorescent 2x8W montat aparent pentru hidranti  
Fluorescent lighting fixture 2x8W apparent mounting for hydrants
  - — Intrerupator simplu 250V/10A  
One way switch 250V/10A
  - — Intrerupator dublu 250V/10A  
One way two poles switch 250V/10A
  - — Intrerupator cap scara 250V/10A  
One way stair switch 250V/10A
  - — Intrerupator cruce 250V/10A  
One way cross switch 250V/10A
  - — Priza 16A/230V cu contact de protectie  
Socket 16A/230V with earth contact
  - — Priza 16A/230V cu contact de protectie, constructie etansa  
Socket 16A/230V with earth contact water proof construction
  - — Priza telefon  
Phone socket
  - — Priza calculator  
Calculator socket
  - — Priza calculator  
Calculator socket
  - — Traseu circuite montat in tub de protectie  
Circuit copre mounted in protection tube
  - — Traseu circuite multiple  
Multiple circuit
  - — Traseu calculator  
Calculator copre
  - — Traseu difuzoare  
Speakers copre
  - — Apelator telefonic/Phone
  - — Centrala avertizare incendiu/Fire station
  - — Buton incendiu/Fire button
  - — Detector optic de fum/Optic smoke detector
  - — Sirena incendiu/Fire siren
  - — Difuzor / Speaker
  - — Amplificator

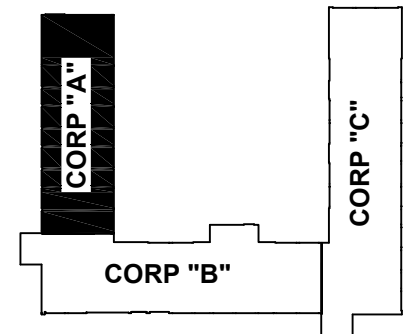

NOTA: ALL MEASUREMENTS SHOULD BE MADE ON SITE/TOATE MASURATORILOR SA SE FACA LA FATA LOCULUI

|   |              |                         |                        |   |
|---|--------------|-------------------------|------------------------|---|
| VERIFICATOR<br>M.L.P.A.T.   | NUME<br>NAME | SERINATURA<br>SIGNATURE | CERINTA<br>REQUIREMENT | REFERAT / EXPERTIZA NR. / DATA<br>REPORT / TECHNICAL EXPERTISE / DATE |
| PROJECT DESIGN COORDINATOR:<br>COORDINATOR PROJECT:   |              |                         |                        |   |
| BUCHAREST SCHOOLS INFRASTRUCTURE REHABILITATION / REABILITAREA INFRASTRUCTURII EDUCATIONALE IN MUNICIPIUL BUCURESTI |              |                         |                        |   |
| DESIGNER/PROJECTANT:  |              |                         |                        |   |
| BENEFICIARY/BENEFICIOR:<br>MUNICIPALITY OF BUCHAREST<br>PRIMARIA MUNICIPIULUI BUCURESTI                             |              |                         |                        |   |
| SCHOOL NAME/<br>NUME SCOLA  |              |                         |                        |   |
| General School no. 36 / Scoala Generala nr. 36  |              |                         |                        |   |
| ELECTRICAL INSTALLATION / INSTALATII ELECTRICE<br>BUILDING "A" / CORP "A"   |              |                         |                        |   |
| 1 ST FLOOR PLAN<br>PLAN ETAJ 1  |              |                         |                        |   |
| DATE/ DATA  |              |                         |                        |   |
| 04/2006   |              |                         |                        |   |
| SCALE/ SCARA  |              |                         |                        |   |
| 1 : 50  |              |                         |                        |   |
| EXEMPLAR NR.  |              |                         |                        |   |
| 063/54  |              |                         |                        |   |
| PROJ. PHASE/FAZA PROIECT  |              |                         |                        |   |
| Detailed Design/<br>Proiect tehnic  |              |                         |                        |   |
| PROJ. No./Nr. PROIECT   |              |                         |                        |   |
| 063/54  |              |                         |                        |   |
| DRWG. No./Nr. PLANSA  |              |                         |                        |   |
| A - EL - 003  |              |                         |                        |   |

It is prohibited to copy, multiply or print this document without written approval of THE LOUIS BERGER GROUP, INC.  
Este interzis copierea, multiplicarea si imprimarea documentului fara aprobarea scrisa a THE LOUIS BERGER GROUP, INC.