


CORP "B"

CORP "A"

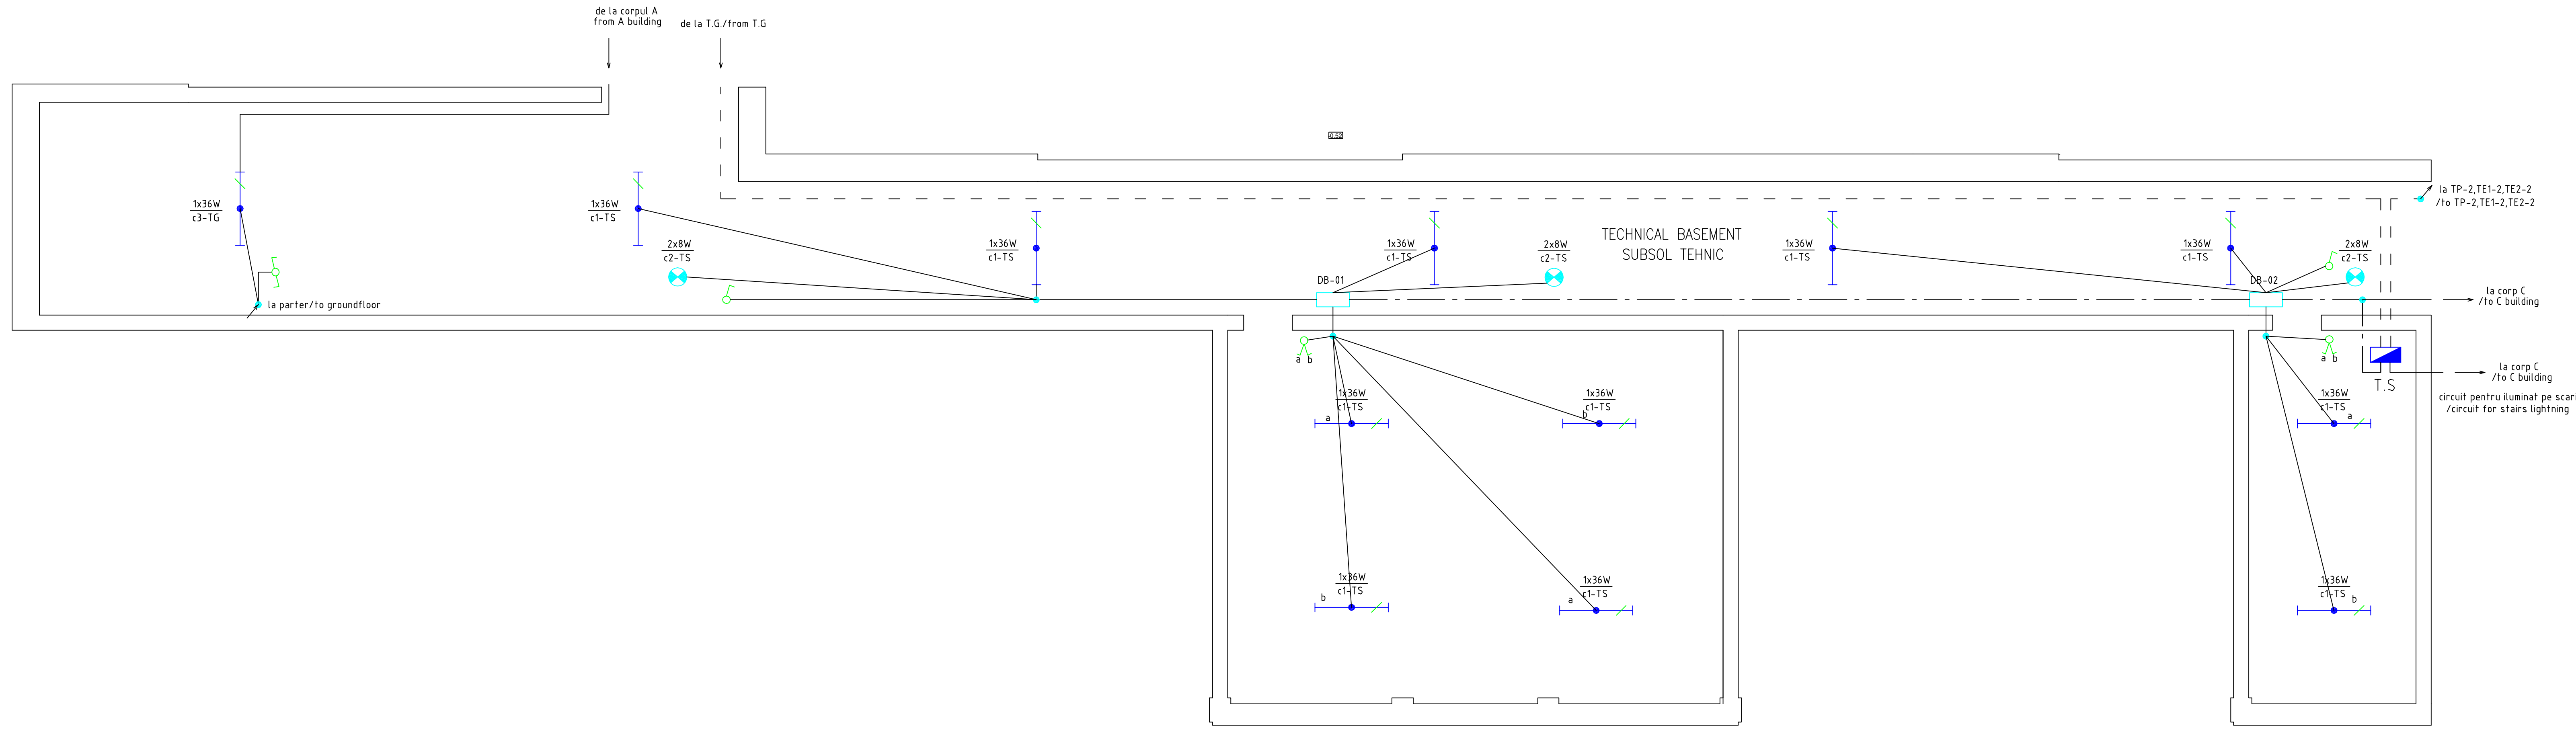

LEGENDA:

- ⊗ — Corp de iluminat tip aplica 1x60W
Lighting fixture bracket type 1x60W
- — — — — Corp de iluminat fluorescent 2x36W montat aparent
Fluorescent lighting fixture 2x36W apparent mounting
- — — — — Corp de iluminat fluorescent 1x36W montat aparent
Fluorescent lighting fixture 1x36W apparent mounting
- ● — — Corp de iluminat fluorescent 2x18W montat aparent, constructie etansa
Fluorescent lighting fixture 2x18W apparent mounting, water proof construction
- ● — — Corp de iluminat fluorescent 1x18W montat aparent, constructie etansa
Fluorescent lighting fixture 1x18W apparent mounting, water proof construction
- ● — — Corp de iluminat fluorescent 1x36W montat aparent, constructie etansa
Fluorescent lighting fixture 1x36W apparent mounting, water proof construction
- ⊗ — Corp de iluminat fluorescent 2x8W montat aparent pentru evacuare
Fluorescent lighting fixture 2x8W apparent mounting to evacuate
- H ⊗ — Corp de iluminat fluorescent 2x8W montat aparent pentru hidranti
Fluorescent lighting fixture 2x8W apparent mounting for hydrants
- ⊗ — Intrerupator simplu 250V/10A
One way switch 250V/10A
- ⊗ — Intrerupator dublu 250V/10A
One way two poles switch 250V/10A
- ⊗ — Intrerupator cap scara 250V/10A
One way stair switch 250V/10A
- ⊗ — Intrerupator cruce 250V/10A
One way cross switch 250V/10A
- ⊗ — Priza 16A/230V cu contact de protectie
Socket 16A/230V with earth contact
- ⊗ — Priza 16A/230V cu contact de protectie, constructie etansa
Socket 16A/230V with earth contact water proof construction
- ⊗ — Priza telefon
Phone socket
- ⊗ — Priza calculator
Calculator socket
- ⊗ — Priza calculator
Calculator socket
- — — — — Traseu circuite montat in tub de protectie
Circuit copre mounted in protection tube
- — — — — Traseu circuite multiple
Multiple circuit
- — — — — Traseu calculator
Calculator copre
- — — — — Traseu difuzoare
Speakers copre
- ⊗ — Apelator telefonic/Phone
- ⊗ — Centrala avertizare incendiu/Fire station
- ⊗ — Buton incendiu/Fire button
- ⊗ — Detector optic de fum/Optic smoke detector
- ⊗ — Sirena incendiu/Fire siren
- ⊗ — Difuzor / Speaker
- ⊗ — Amplificator

NOTA: ALL MEASUREMENTS SHOULD BE MADE ON SITE/TOATE MASURATORILOR SA SE FAÇA LA FATA LOCUULI

VERIFICATOR N.L.P.A.T.	NAME	SIGNATURA SIGNATURE	CURRENTA REQUIREMENT	REFERAT / EXPERTIZA NR. / DATA REPORT / TECHNICAL EXPERTISE / DATE
PROJECT DESIGN COORDINATOR COORDINATOR PROJECT: THE LOUIS BERGER GROUP, INC				
BUCHAREST SCHOOLS INFRASTRUCTURE REHABILITATION / REABILITAREA INFRASTRUCTURII EDUCATIONALE IN MUNICIPIUL BUCURESTI				
DESIGNER/PROJECTANT:				
MUNICIPALITY OF BUCHAREST PRIMARIA MUNICIPIULUI BUCURESTI				
SCHOOL NAME/ NOME SCOLA: General School no. 36 / Scoala Generala nr. 36				
ELECTRICAL INSTALLATION / INSTALATII ELECTRICE BUILDING "B" / CORP "B"				
BASEMENT PLAN PLAN SUBSOL				
DATE/ DATA: 04/2006				
SCALE/ SCARA: 1 : 50				
EXEMPLAR NR.: 063/S4				
PROJ. PRIME/PAZA PROIECT: 063/S4				
PROJ. No./Nr. PROIECT: 063/S4				
DRWG. No./Nr. PLANSA: 063/S4				
It is prohibited to copy, multiply or print this document without written approval of THE LOUIS BERGER GROUP, INC. Este interzis copierea, multiplicarea si imprimarea documentului fara aprobarea scrisa a THE LOUIS BERGER GROUP, INC.				

A - EL - 005