





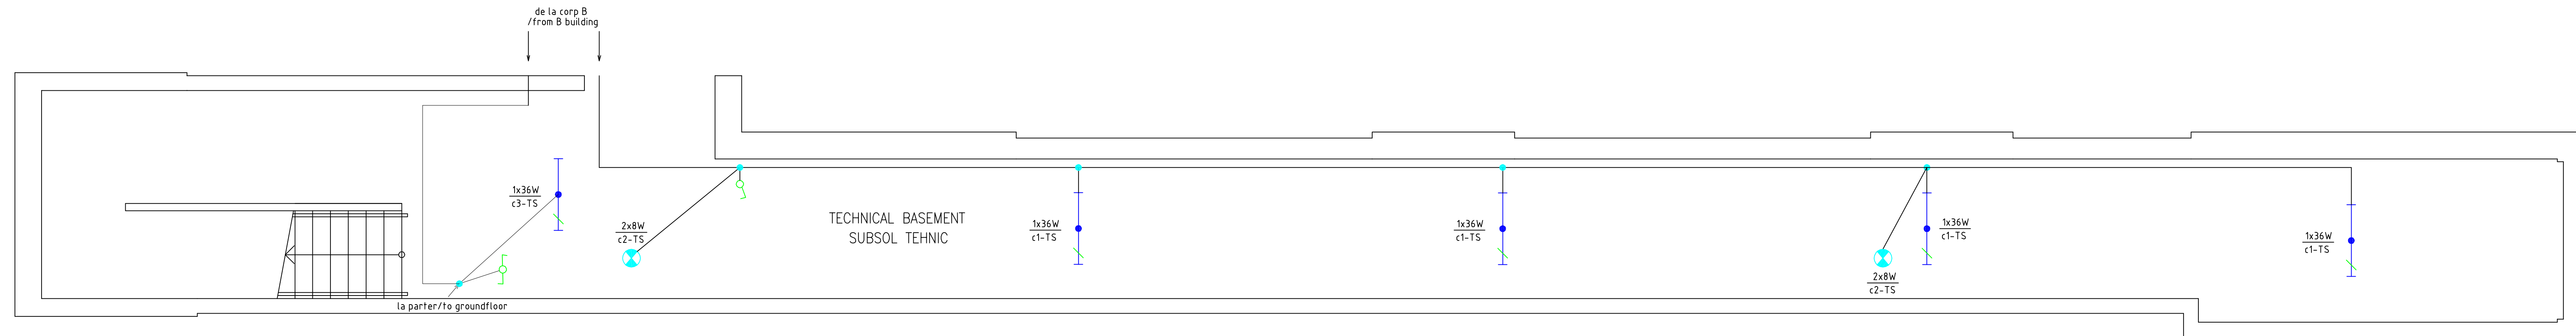





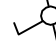






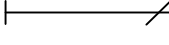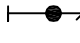
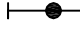
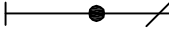

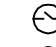

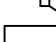





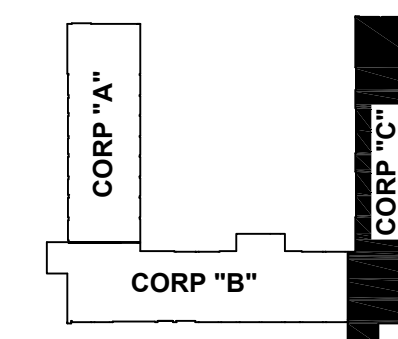
CORP "C"

CORP "B"



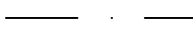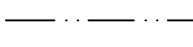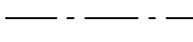


LEGENDA:

- |   |   |
|---|---|
|    | Corp de iluminat tip aplica 1x60W<br>Lighting fixture bracket type 1x60W  |
|    | Corp de iluminat fluorescent 2x36W montat aparent<br>Fluorescent lighting fixture 2x36W apparent mounting   |
|    | Corp de iluminat fluorescent 1x36W montat aparent<br>Fluorescent lighting fixture 1x36W apparent mounting   |
|    | Corp de iluminat fluorescent 2x18W montat aparent, constructie etansa<br>Fluorescent lighting fixture 2x18W apparent mounting, water proof construction |
|    | Corp de iluminat fluorescent 1x18W montat aparent, constructie etansa<br>Fluorescent lighting fixture 1x18W apparent mounting, water proof construction |
|    | Corp de iluminat fluorescent 1x36W montat aparent, constructie etansa<br>Fluorescent lighting fixture 1x36W apparent mounting, water proof construction |
|    | Corp de iluminat fluorescent 2x8W montat aparent pentru evacuare<br>Fluorescent lighting fixture 2x8W apparent mounting to evacuate                     |
|    | Corp de iluminat fluorescent 2x8W montat aparent pentru hidranti<br>Fluorescent lighting fixture 2x8W apparent mounting for hydrants                    |
|    | Interrupator simplu 250V/10A<br>One way switch 250V/10A   |
|    | Interrupator dublu 250V/10A<br>One way two poles switch 250V/10A  |
|    | Interrupator cap scara 250V/10A<br>One way stair switch 250V/10A  |
|    | Interrupator cruce 250V/10A<br>One way cross switch 250V/10A  |
|    | Priza 16A/230V cu contact de protectie<br>Socket 16A/230V with earth contact  |
|    | Priza 16A/230V cu contact de protectie, constructie etansa<br>Socket 16A/230V with earth contact water proof construction                               |
|    | Priza telefon<br>Phone socket   |
|    | Priza calculator<br>Calculator socket   |
|    | Priza calculator<br>Calculator socket   |
|    | Traseu circuite montat in tub de protectie<br>Circuit copre mounted in protection tube  |
|  | Traseu circuite multiple<br>Multiple circuit  |
|  | Traseu calculator<br>Calculator copre   |
|  | Traseu difuzoare<br>Speakers copre  |
|  | Apelator telefonica/Phone   |
|  | Centrala avertizare incendiu/Fire station   |
|  | Buton incendiu/Fire button  |
|  | Detector optic de fum/Optic smoke detector  |
|  | Sirena incendiu/Fire siren  |
|  | Difuzor / Speaker   |
|  | Amplificator  |



NOTA: ALL MEASUREMENTS SHOULD BE MADE ON SITE/TOATE MASURATORILOR SA SE FACA LA FATA LOCULUI

VERIFICATOR	M.P.F.A.T.	NUME	SEMNATURA	CERTANTA	REFERAT / EXPERTIZA NR. / DATA				
VERIFICATOR	M.P.F.A.T.	NUME	SEMNATURA	REQUIREMENT	REPORT / TECHNICAL EXPERTISE / DATE				
PROJECT DESIGN COORDINATOR: COORDONATOR PROIECT					<b>THE LOUIS BERGER GROUP, INC</b>				
<b>BUCHAREST SCHOOLS INFRASTRUCTURE REHABILITATION / REABILITAREA INFRASTRUCTURII EDUCATIONALE IN MUNICIPIUL BUCURESTI</b>									
DESIGNER/PROJECTANT:			M4						
			M3						
			M2						
			M1						
			Model	Date/Data	DESIGNED BY/PROIECTAT	VERIFIED BY/ VERIFICAT	PROJ. DIR./SEF PROIECT		
									
BENEFICIAR/BENEFICIAR									
<b>MUNICIPALITY OF BUCHAREST</b> <b>PRIMARIA MUNICIPIULUI BUCURESTI</b>			 SCHOOL NAME / NOME SCOLA		General School no. 36 / Scoala Generala nr. 36				
NAME / Nume SCHEM / SEMNATURA									
DESIGNED BY / PROIECTAT			TYPE OF WORKS / LUCRARE						
VERIFIED BY / VERIFICAT			ELECTRICAL INSTALLATION / INSTALATI ELECTRICE						
PROJ. DIR. / SEF PROIECT			BUILDING "C" / CORP "C"						
DATE / DATA			BASEMENT PLAN						
SCALE / SCARA			PLAN SUBSOL						
EXEMPLAR NR.			PROJ. PHASE / FAZA PROIECT		PROJ. NO. / Nr. PROIECT		DRWG. NO. / Nr. PLANSA		
04/2006					063/94				
It is prohibited to copy, multiply or print this document without written approval of THE LOUIS BERGER GROUP, INC. Este interzis reproducerea, multiplicarea si imprimarea documentelor fara aprobarea scrisa a THE LOUIS BERGER GROUP, INC.									
<div style="text-align: right;"> <b>A - EL - 009</b> </div>									