


TABLOU T.P-2
T.P-2 BOARD

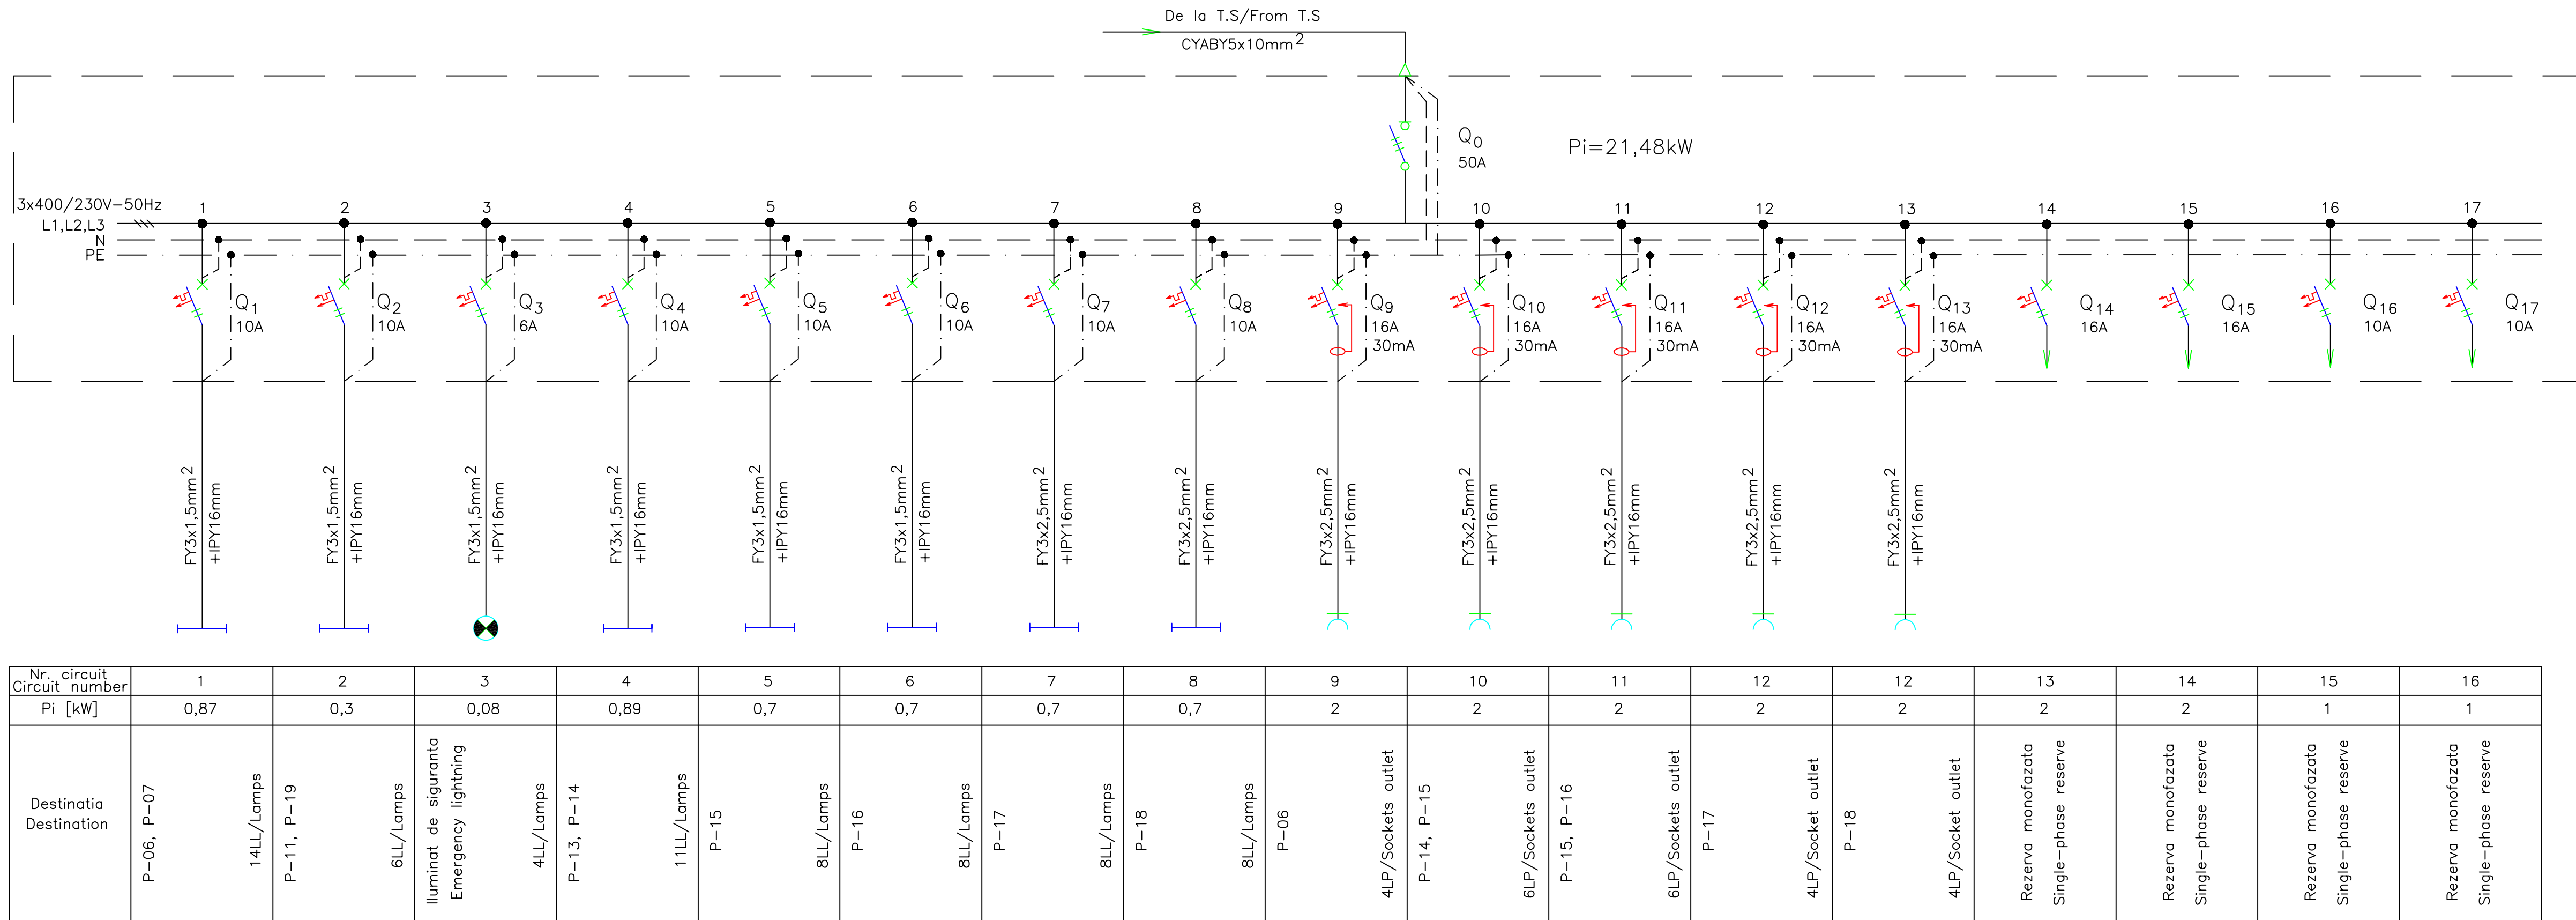

SPECIFICATIE DE APARATAJ T.P-2
EQUIPMENT SPECIFICATION OF T.P-2

Nr. No.	Symbol	Denumirea aparatului Equipment denomination	Caracteristici tehnice Technical data	UM MU	Canitatea Quantity	Observatii Remarks
0	1	2	3	4	5	6
1	Q0	Separator de sarcina tripolar Three-poles switch-disconnectors	Ue=690V Iu=50A f=50Hz	Uimp=8kV Ui=650V Icm=5,4kA	buc pcs	1
2	Q1,Q2,Q4,Q5 Q6,Q7,Q8 Q16,Q17	Interrupator automat miniatura bipolar/Two-poles miniature circuit- breaker	Un=230V In=10A f=50Hz	Icu=6kA curba B curve B	buc pcs	9
3	Q9,Q10,Q11 Q12,Q13	Interrupator automat miniatura bipolar prevazut cu dispozitiv de curent rezidual/Two-poles miniature circuit breaker with residual current device	Un=230V In=16A f=50Hz Nivel de imunitate la forma de unda 8/20µs=250A	Icu=6kA curba C curve C	buc pcs	5
4	Q3	Interrupator automat miniatura bipolar/Two-poles miniature circuit- breaker	Un=230V In=6A f=50Hz	Icu=6kA curba B curve B	buc pcs	1
5	Q14,Q15	Interrupator automat miniatura bipolar/Two-poles miniature circuit- breaker	Un=230V In=16A f=50Hz	Icu=6kA curba B curve B	buc pcs	2
6	-	Cutie/Box	IP30	buc pcs	1	

NOTA: ALL MEASUREMENTS SHOULD BE MADE ON SITE/TOATE MASURATORILOR SA SE FACA LA FATA LOCULUI

VERIFICATOR M.L.P.A.T.		NUME NAME	SEMANTURA SIGNATURE	CEBRITA REQUIREMENT	REFERAT / EXPERTIZA NR. / DATA REPORT / TECHNICAL EXPERTISE / DATE
PROJECT DESIGN COORDINATOR: COORDINATOR PROJECT:		THE LOUIS BERGER GROUP, INC			
DESIGNER/PROJECTANT:		BUCHAREST SCHOOLS INFRASTRUCTURE REHABILITATION / REABILITAREA INFRASTRUCTURII EDUCATIONALE IN MUNICIPIUL BUCURESTI			
BENEFICIARY/BENEFICIAR: MUNICIPALITY OF BUCHAREST PRIMARIA MUNICIPIULUI BUCURESTI		SCHOOL NAME/ NUME ȘCOALA General School no. 36 / Școala Generala nr. 36			
DESIGNED BY PROIECTAT		NAME/ NUME Ing. Valentin RAZU	SIGNAT/SEMANTURA	TYPE OF WORKS/ LUCRARE	
VERIFIED BY PROJ. DIR. SEF PROJECT		Ing. Dumitru HATEI		TITLE/ PLANSĂ	
DATE/ DATA 04/2006		SCALE/ SCARA -	EXEMPLAR NR.	PROJ. PHASE/FAZA PROJECT Detailed Design Proiect tehnic	PROJ. No./Nr-PROJECT 063/S4
DRWG. No./Nr. PLANSĂ		A - EL - 016			