


TRONSON "C"

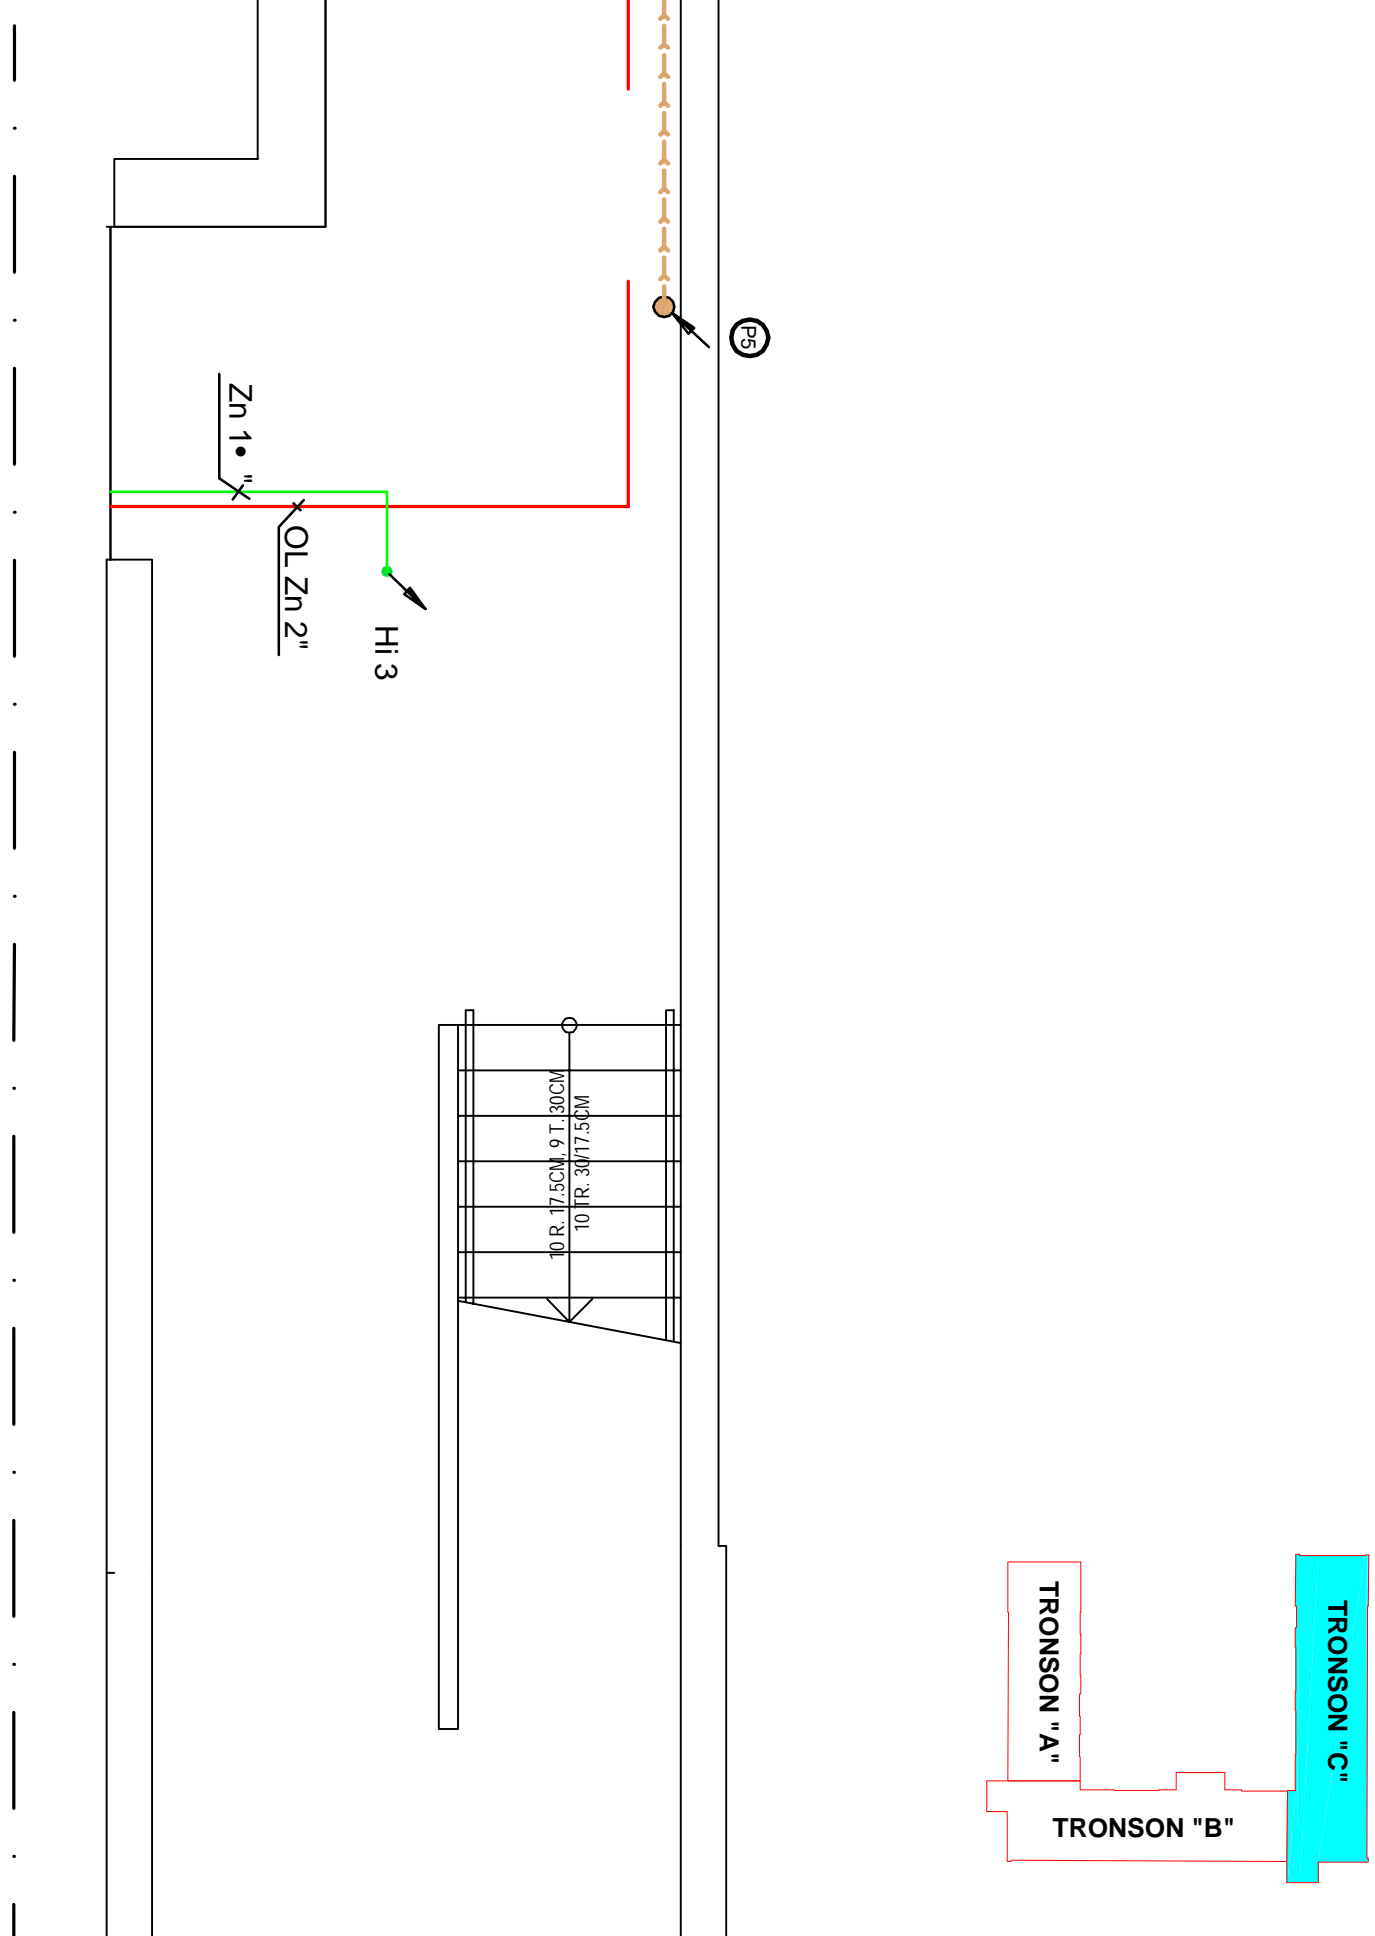

TRONSON "B"

[illegible]

941 x 421

NOTE:

*The present drawing will be consulted together with following plans : A-S-001, A-S-002, A-S-004, A-S-005, A-S-006, A-S-007, A-S-008, A-S-009, A-S-010, A-S-011, A-S-012, A-S-013, A-S-014, B-S-001, B-S-002 and B-S-003.

NOTA:

*Prezentul desen se va consulta impreuna cu planurile : A-S-001, A-S-002, A-S-004, A-S-005,A-S-006, A-S-007, A-S-008, A-S-009, A-S-010, A-S-011, A-S-012, A-S-013, A-S-014, B-S-001, B-S-002 si B-S-003