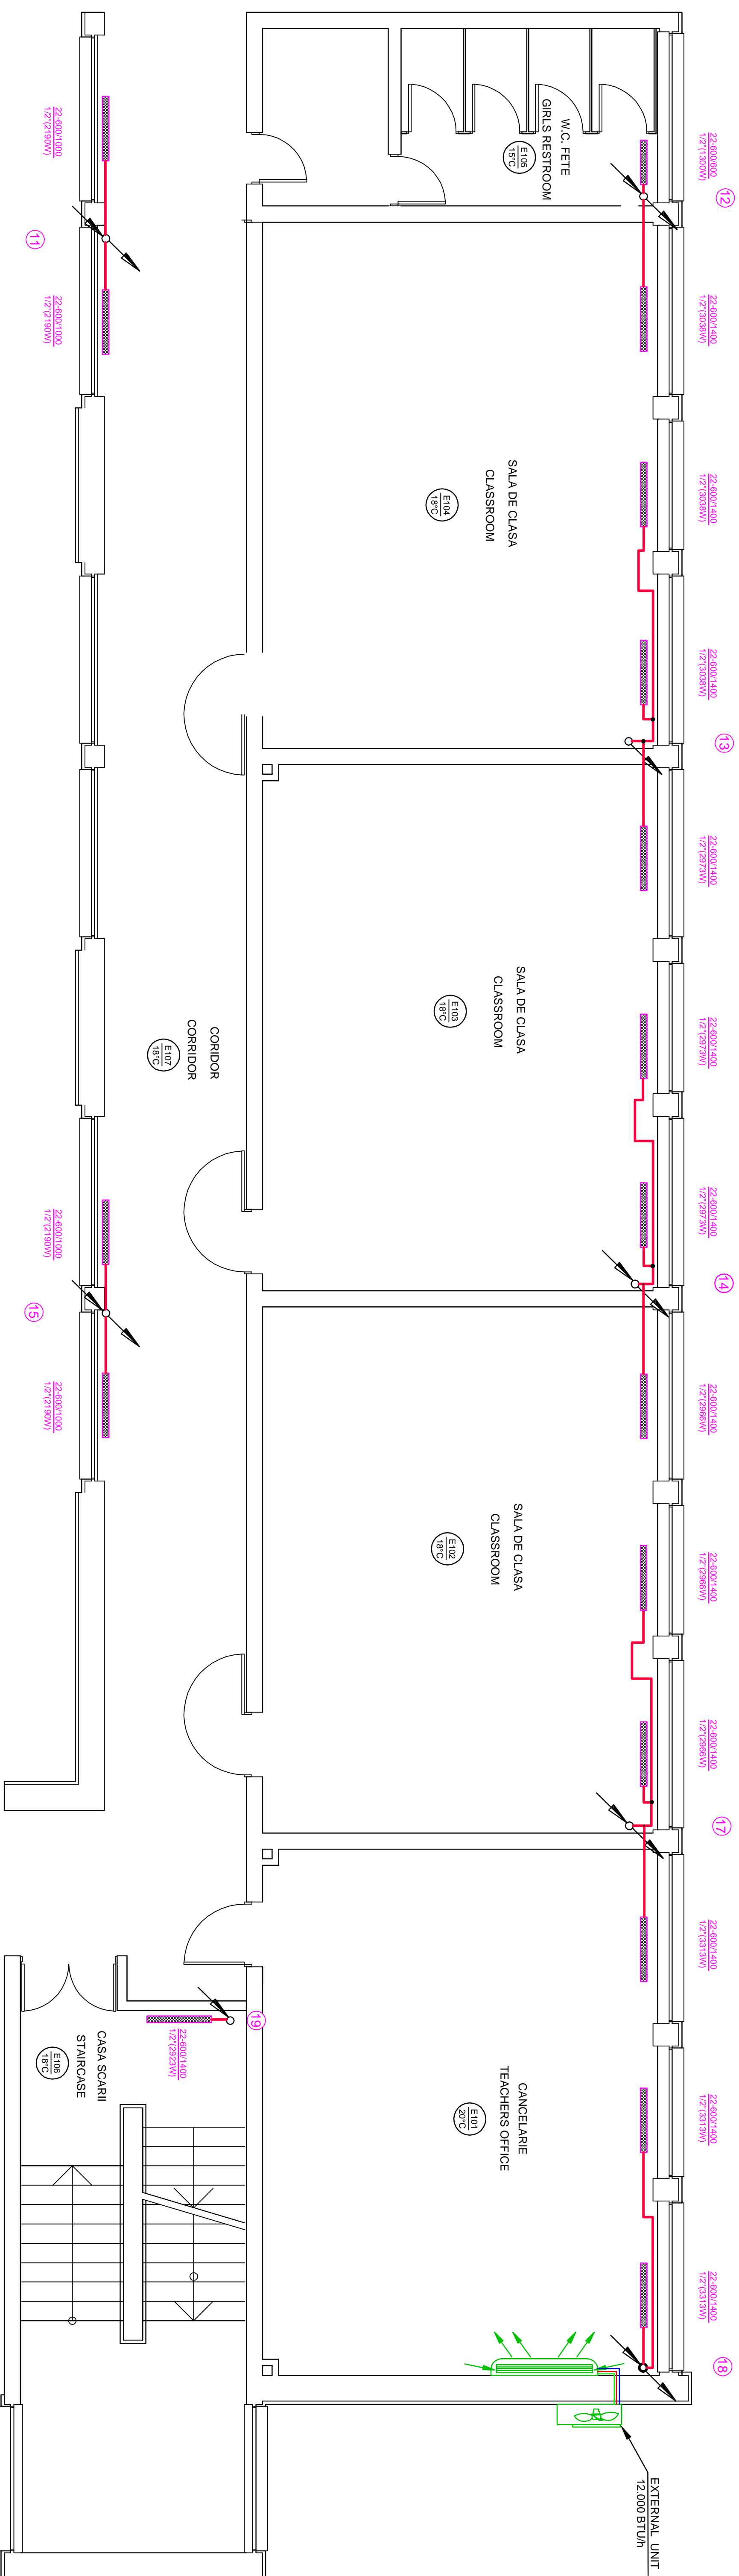

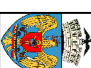


# TRONSON "C"



# TRONSON "A"

VERIFICATION M.A.P.A.T	NAME	SEMANUVA	CERTIFICATION	REPORT / TECHNICAL EXPERTISE / DATE																									
VERIFICATION M.A.P.A.T	NAME	SIGAUARD	REQUIREMENT	REFERT / EXPERIENCE / DATE																									
 <b>THE LOUIS BERGER GROUP, INC</b>																													
<b>PROJECT DESIGN COORDINATOR:</b> COORDINATOR PROJECT:																													
<b>BUSCASTRE INFRASTRUCTURE REHABILITATION / REHABILITARE INFRASTRUCTURII EDUCATIONALE IN MUNICIPIUL BUCURESTI</b>																													
DESIGNER/PROJECTIONS:																													
<table border="1"> <tr> <td>M4</td> <td></td> <td></td> <td></td> <td></td> </tr> <tr> <td>M3</td> <td></td> <td></td> <td></td> <td></td> </tr> <tr> <td>M2</td> <td></td> <td></td> <td></td> <td></td> </tr> <tr> <td>M1</td> <td></td> <td></td> <td></td> <td></td> </tr> <tr> <td>Model</td> <td>Date/Date</td> <td>DESIGNED BY/PROIECTAT</td> <td>VERIFIED BY/VERIFICAT</td> <td>PROJ. DR./SSE PROIECT</td> </tr> </table>					M4					M3					M2					M1					Model	Date/Date	DESIGNED BY/PROIECTAT	VERIFIED BY/VERIFICAT	PROJ. DR./SSE PROIECT
M4																													
M3																													
M2																													
M1																													
Model	Date/Date	DESIGNED BY/PROIECTAT	VERIFIED BY/VERIFICAT	PROJ. DR./SSE PROIECT																									
BENEFICIARY/BENEFICIAR <b>MUNICIPALITY OF BUCURESTI</b> <b>PRIMARIA MUNICIPIULUI BUCURESTI</b>																													
																													
PROJECT/PROIECT DESIGNED BY/DESIGNAT VERIFIED BY/VERIFICAT PROJ. DR./SSE PROIECTAT																													
NAME / NOME	SIGNAT / SEMANUVA	TITLE OF WORKS / TITLUL DE LUCRU	HEATING DESIGN / INSTALATIE DE INCALZIRE BUILDING A - B SECTION / CLADIRE A - B "TOMSON B"																										
ING. DAVID STOLICA			SOFTW. NAME / NOME SOFTWA General School no. 36 / Scoala Generala nr. 36																										
VERIFIED BY/VERIFICAT	ING. FLORENT DUTRA		FIRST FLOOR PLAN PLAN ETALAJ																										
PROJ. DR./SSE PROIECTAT	ING. DAVID STOLICA																												
DATE / DATA	SIGNAT / SORA	EXPIRATION DATE / DATA EXPIRATIE	PROJ. PHASE/FAZA PROIECT 06/354																										
07/2006	%		PROJECT FINISH / PROIECT FINISIT 06/354																										
It is prohibited to copy, multiply or print this document without written approval of THE LOUIS BERGER GROUP, INC. Este interzis copierea, multiplicarea si imprinderea documentului fara aprobarea scrisa a THE LOUIS BERGER GROUP, INC.																													
A - T - 008																													

**NOTE:**

\*The present drawing will be consulted together with following plans :

A-T-001, A-T-002, A-T-003, A-T-004, A-T-005, A-T-006, A-T-007, A-T-009,

A-T-010, A-T-011, A-T-012, A-T-013, B-T-001, B-T-002 and B-T-003

NOTA:

\*Prezentul desen se va consulta impreuna cu planurile : A-T-001,

A-T-002, A-T-003, A-T-004, A-T-005, A-T-006, A-T-007, A-T-009,

A-T-010, A-T-011, A-T-012, A-T-013, B-T-001, B-T-002 and B-T-003