




Sectionea A-A
Scara 1:20

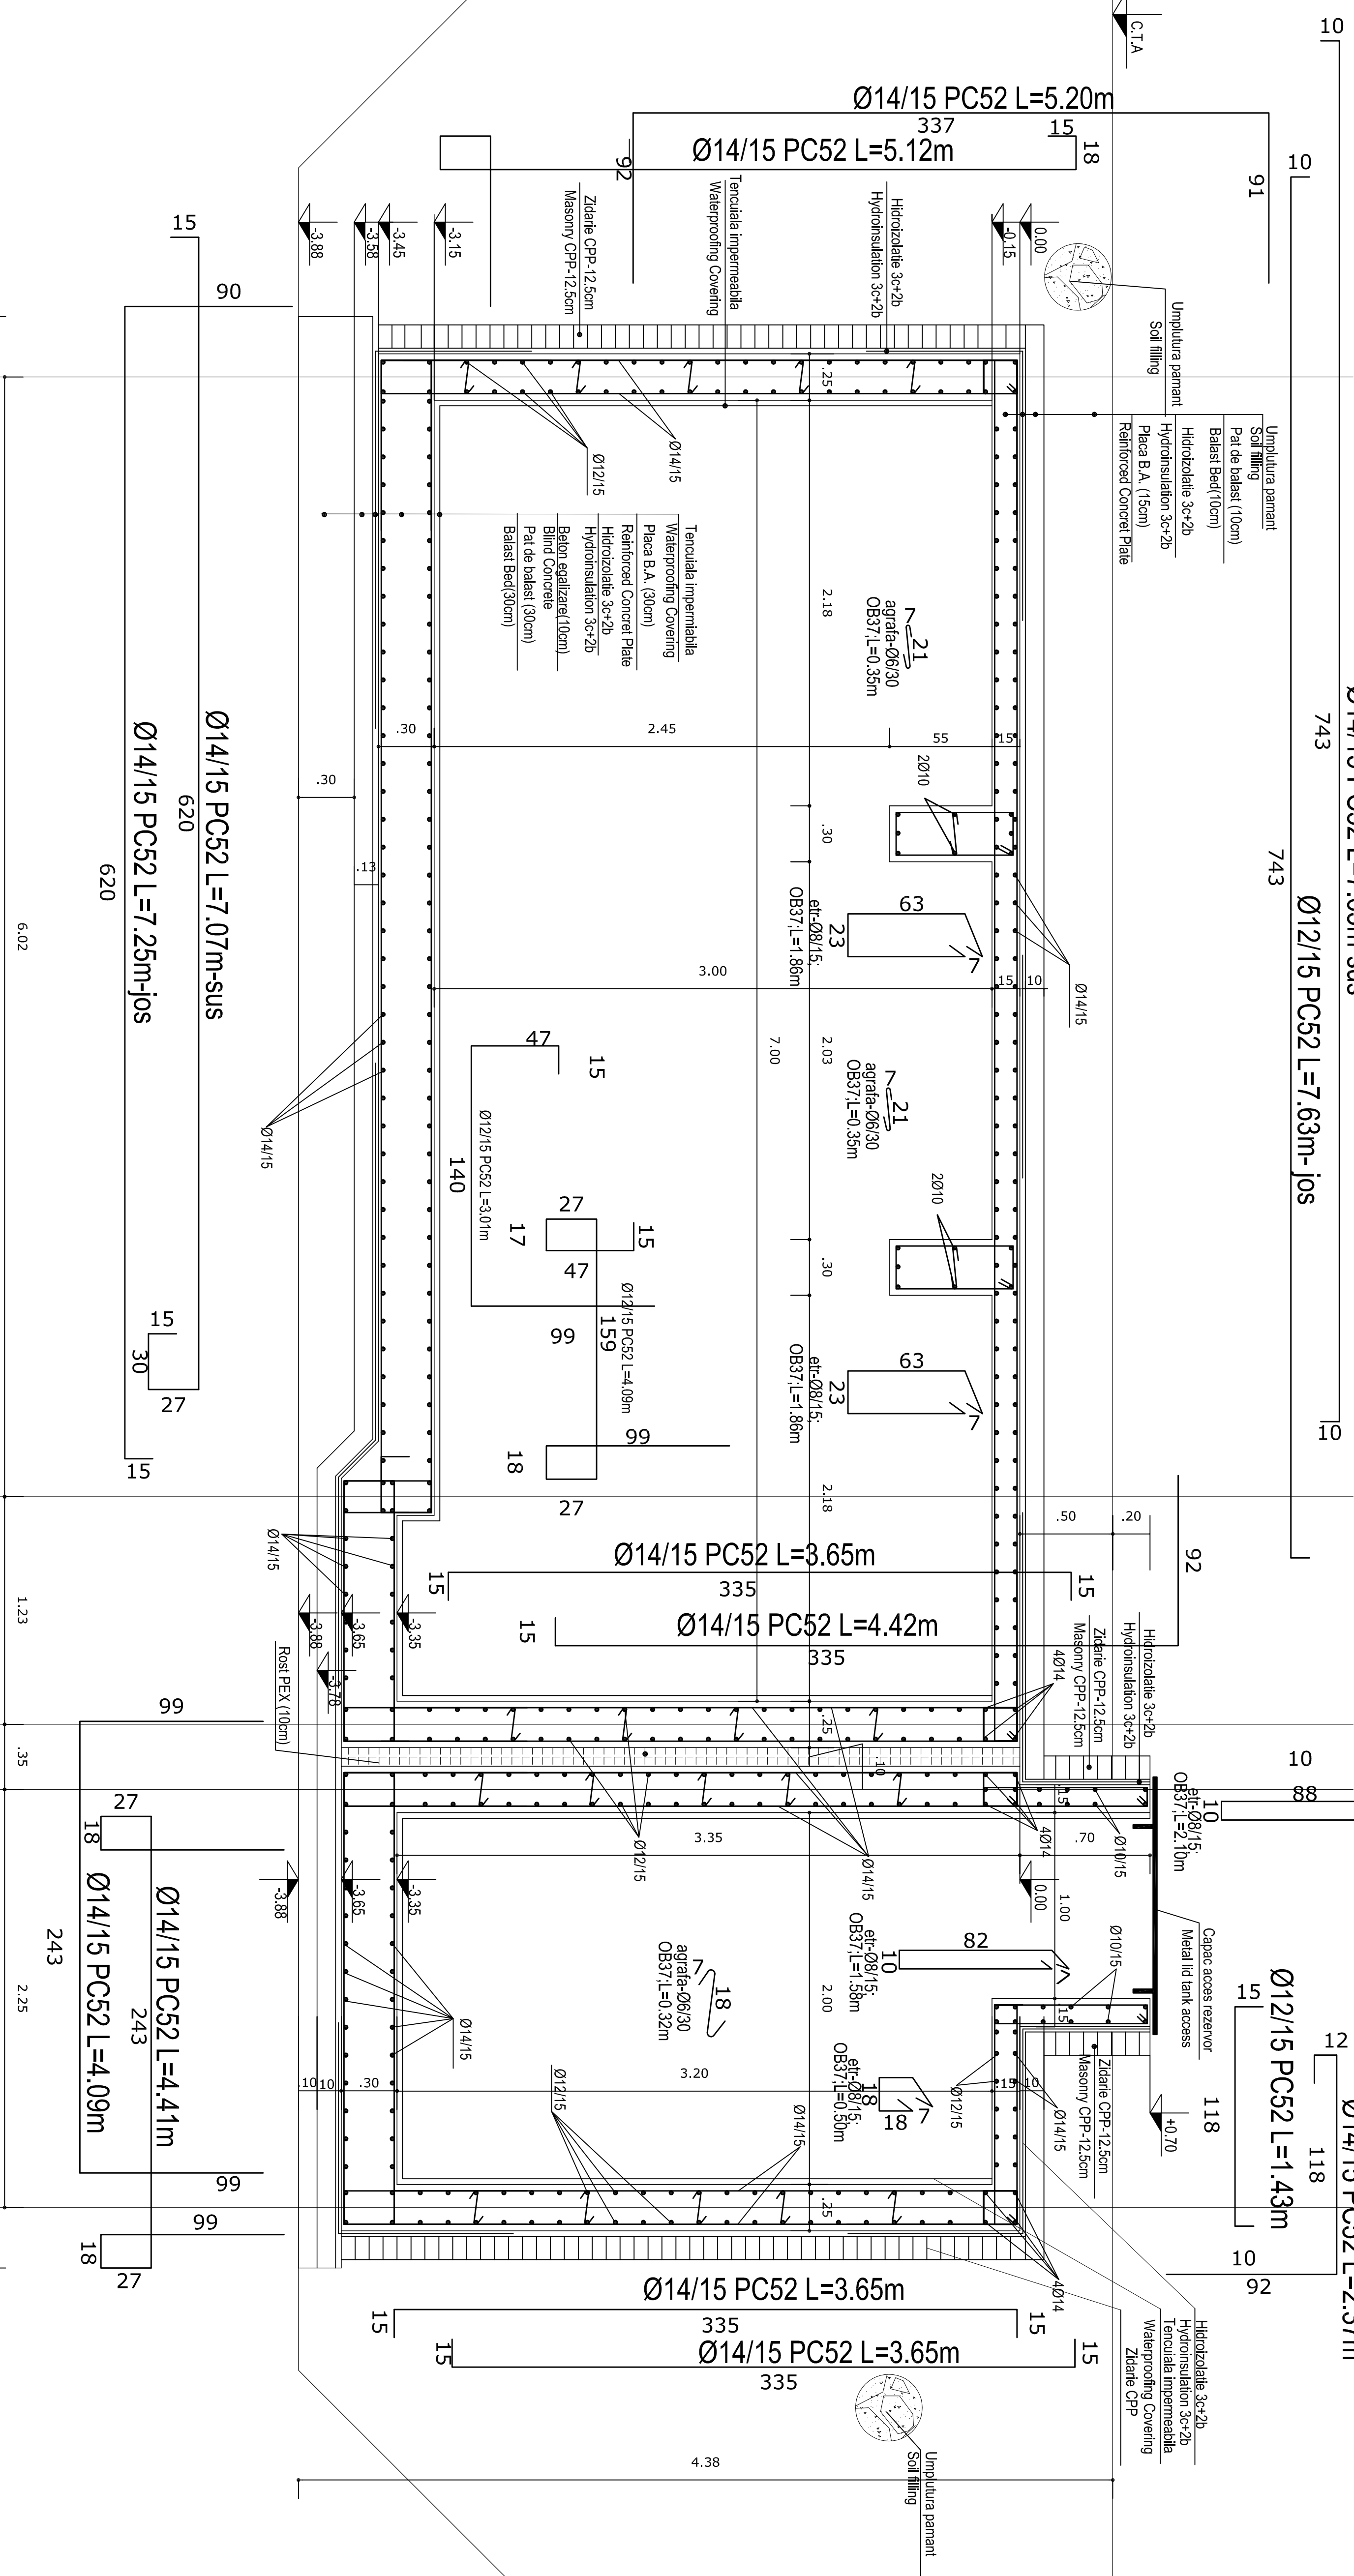


Sectionea C-C
Scara 1:20

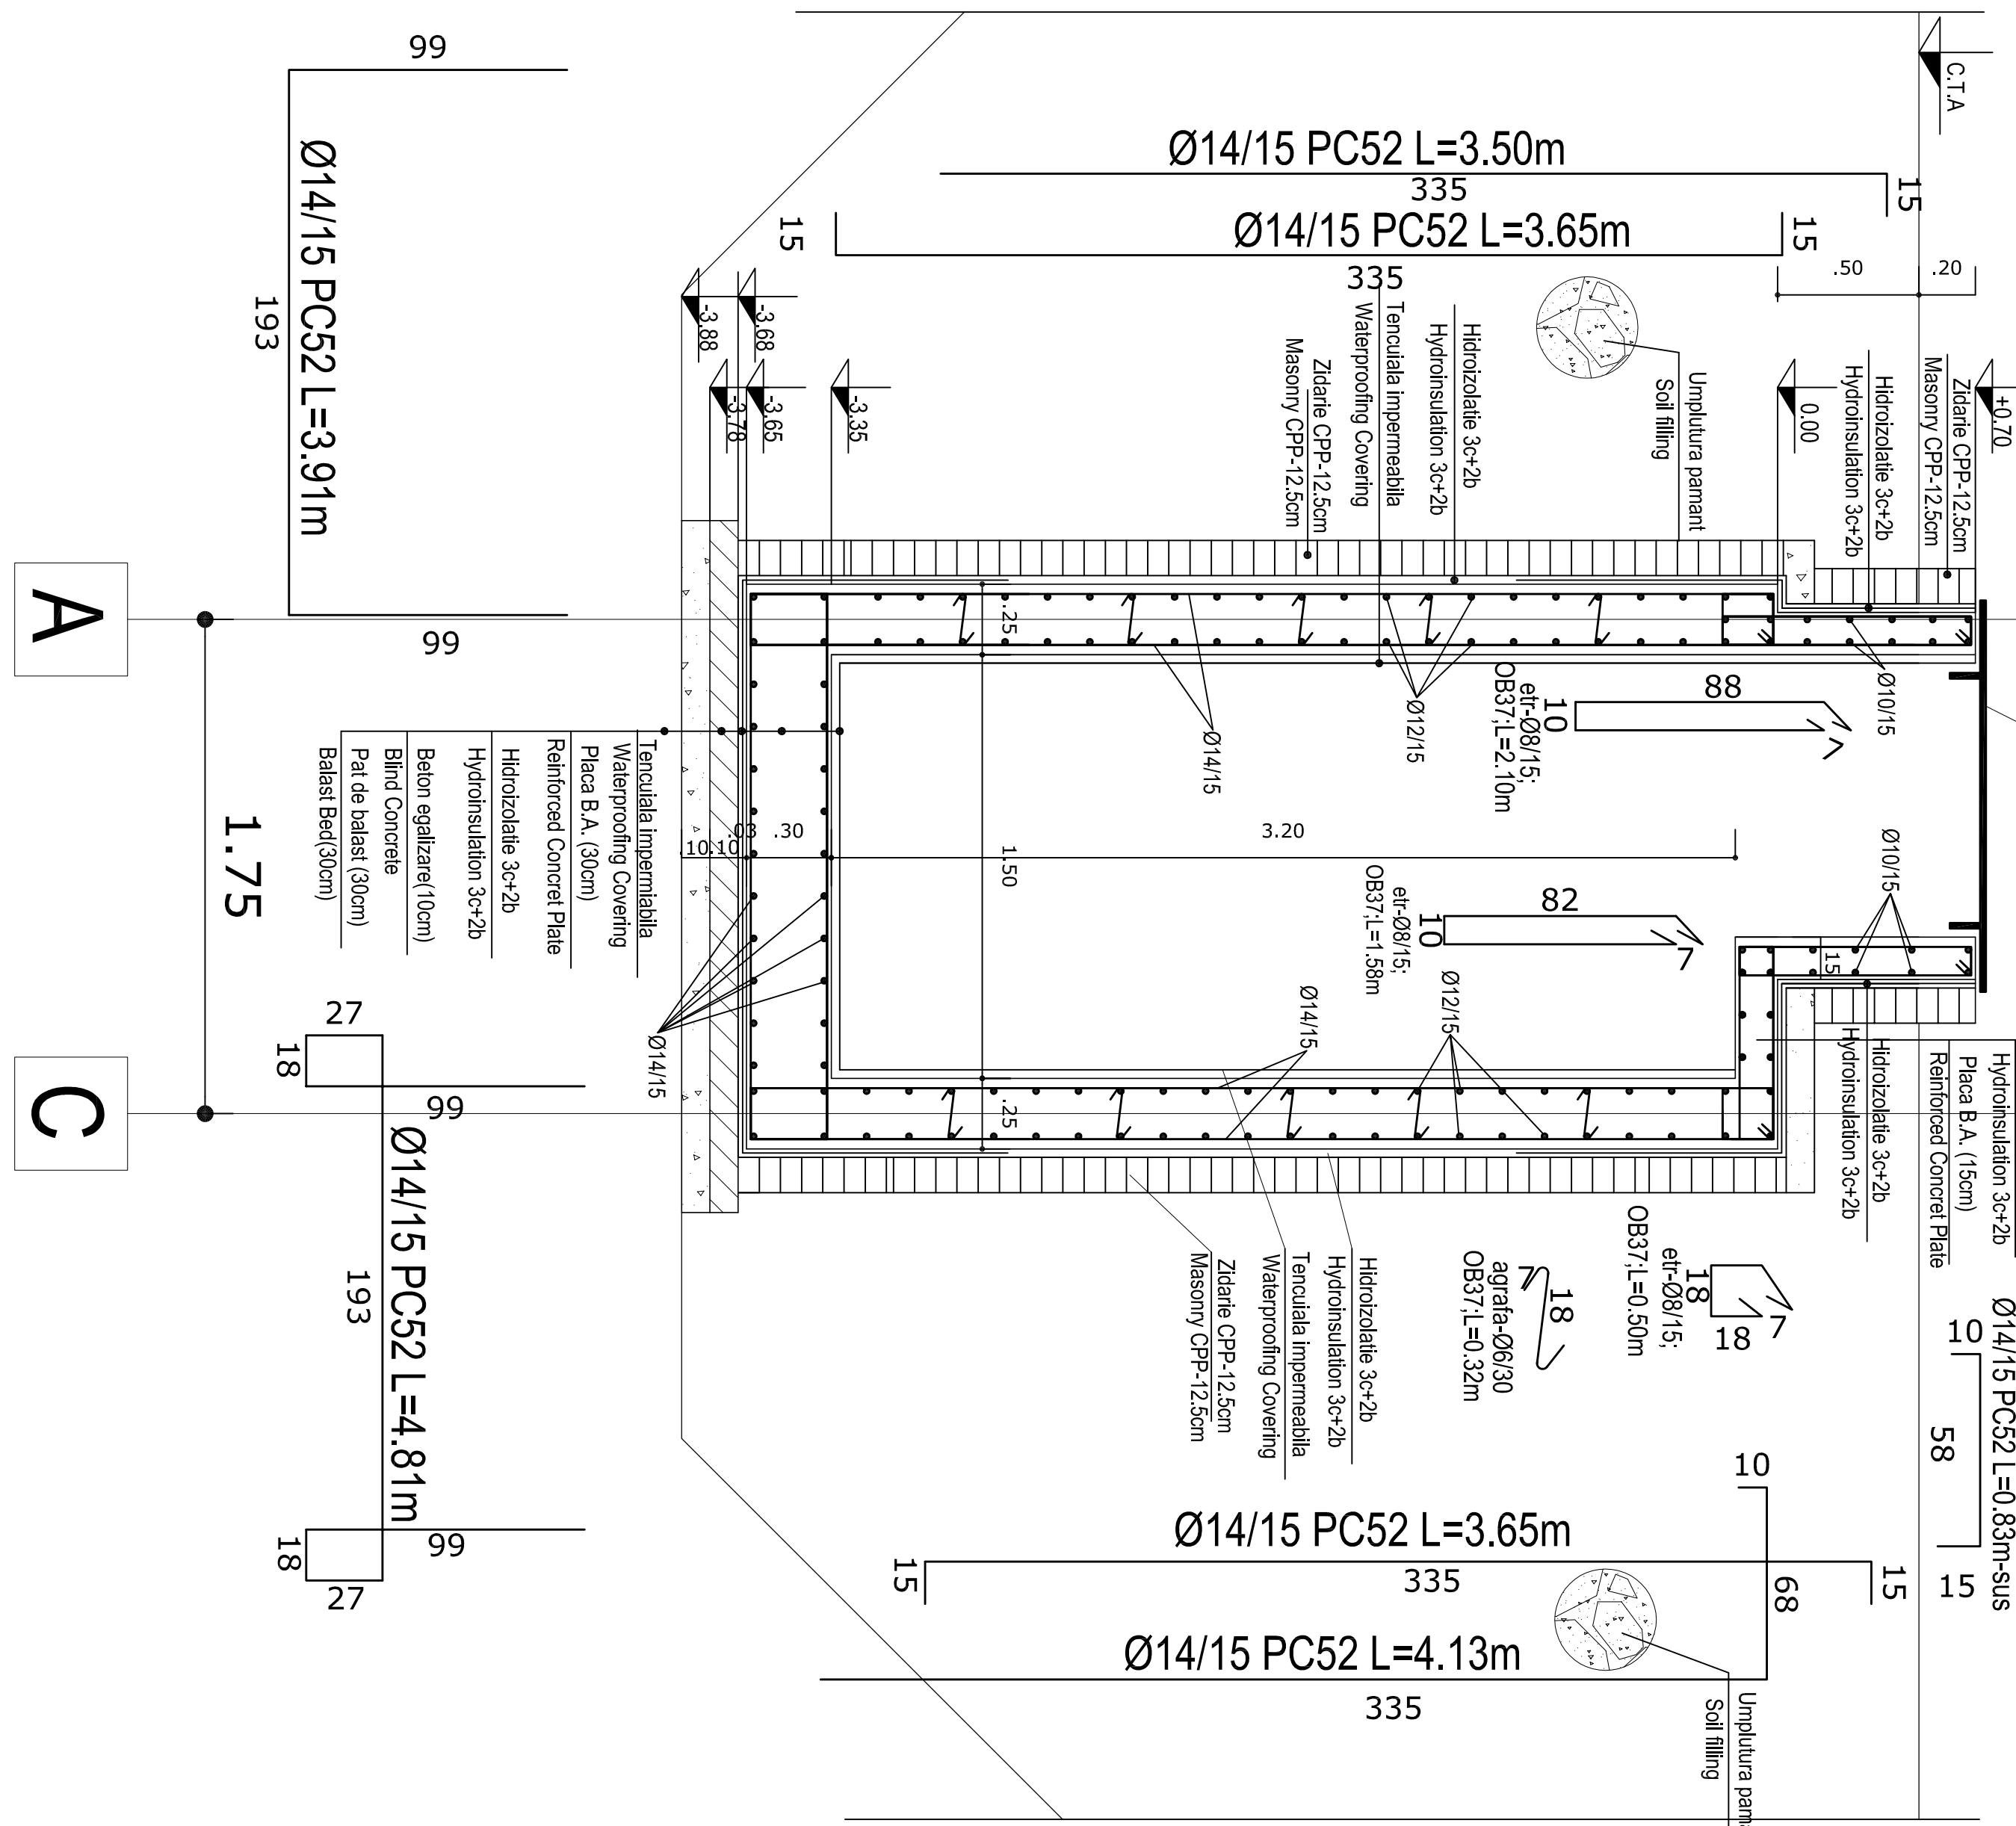

Sectionea B-B
Scara 1:20

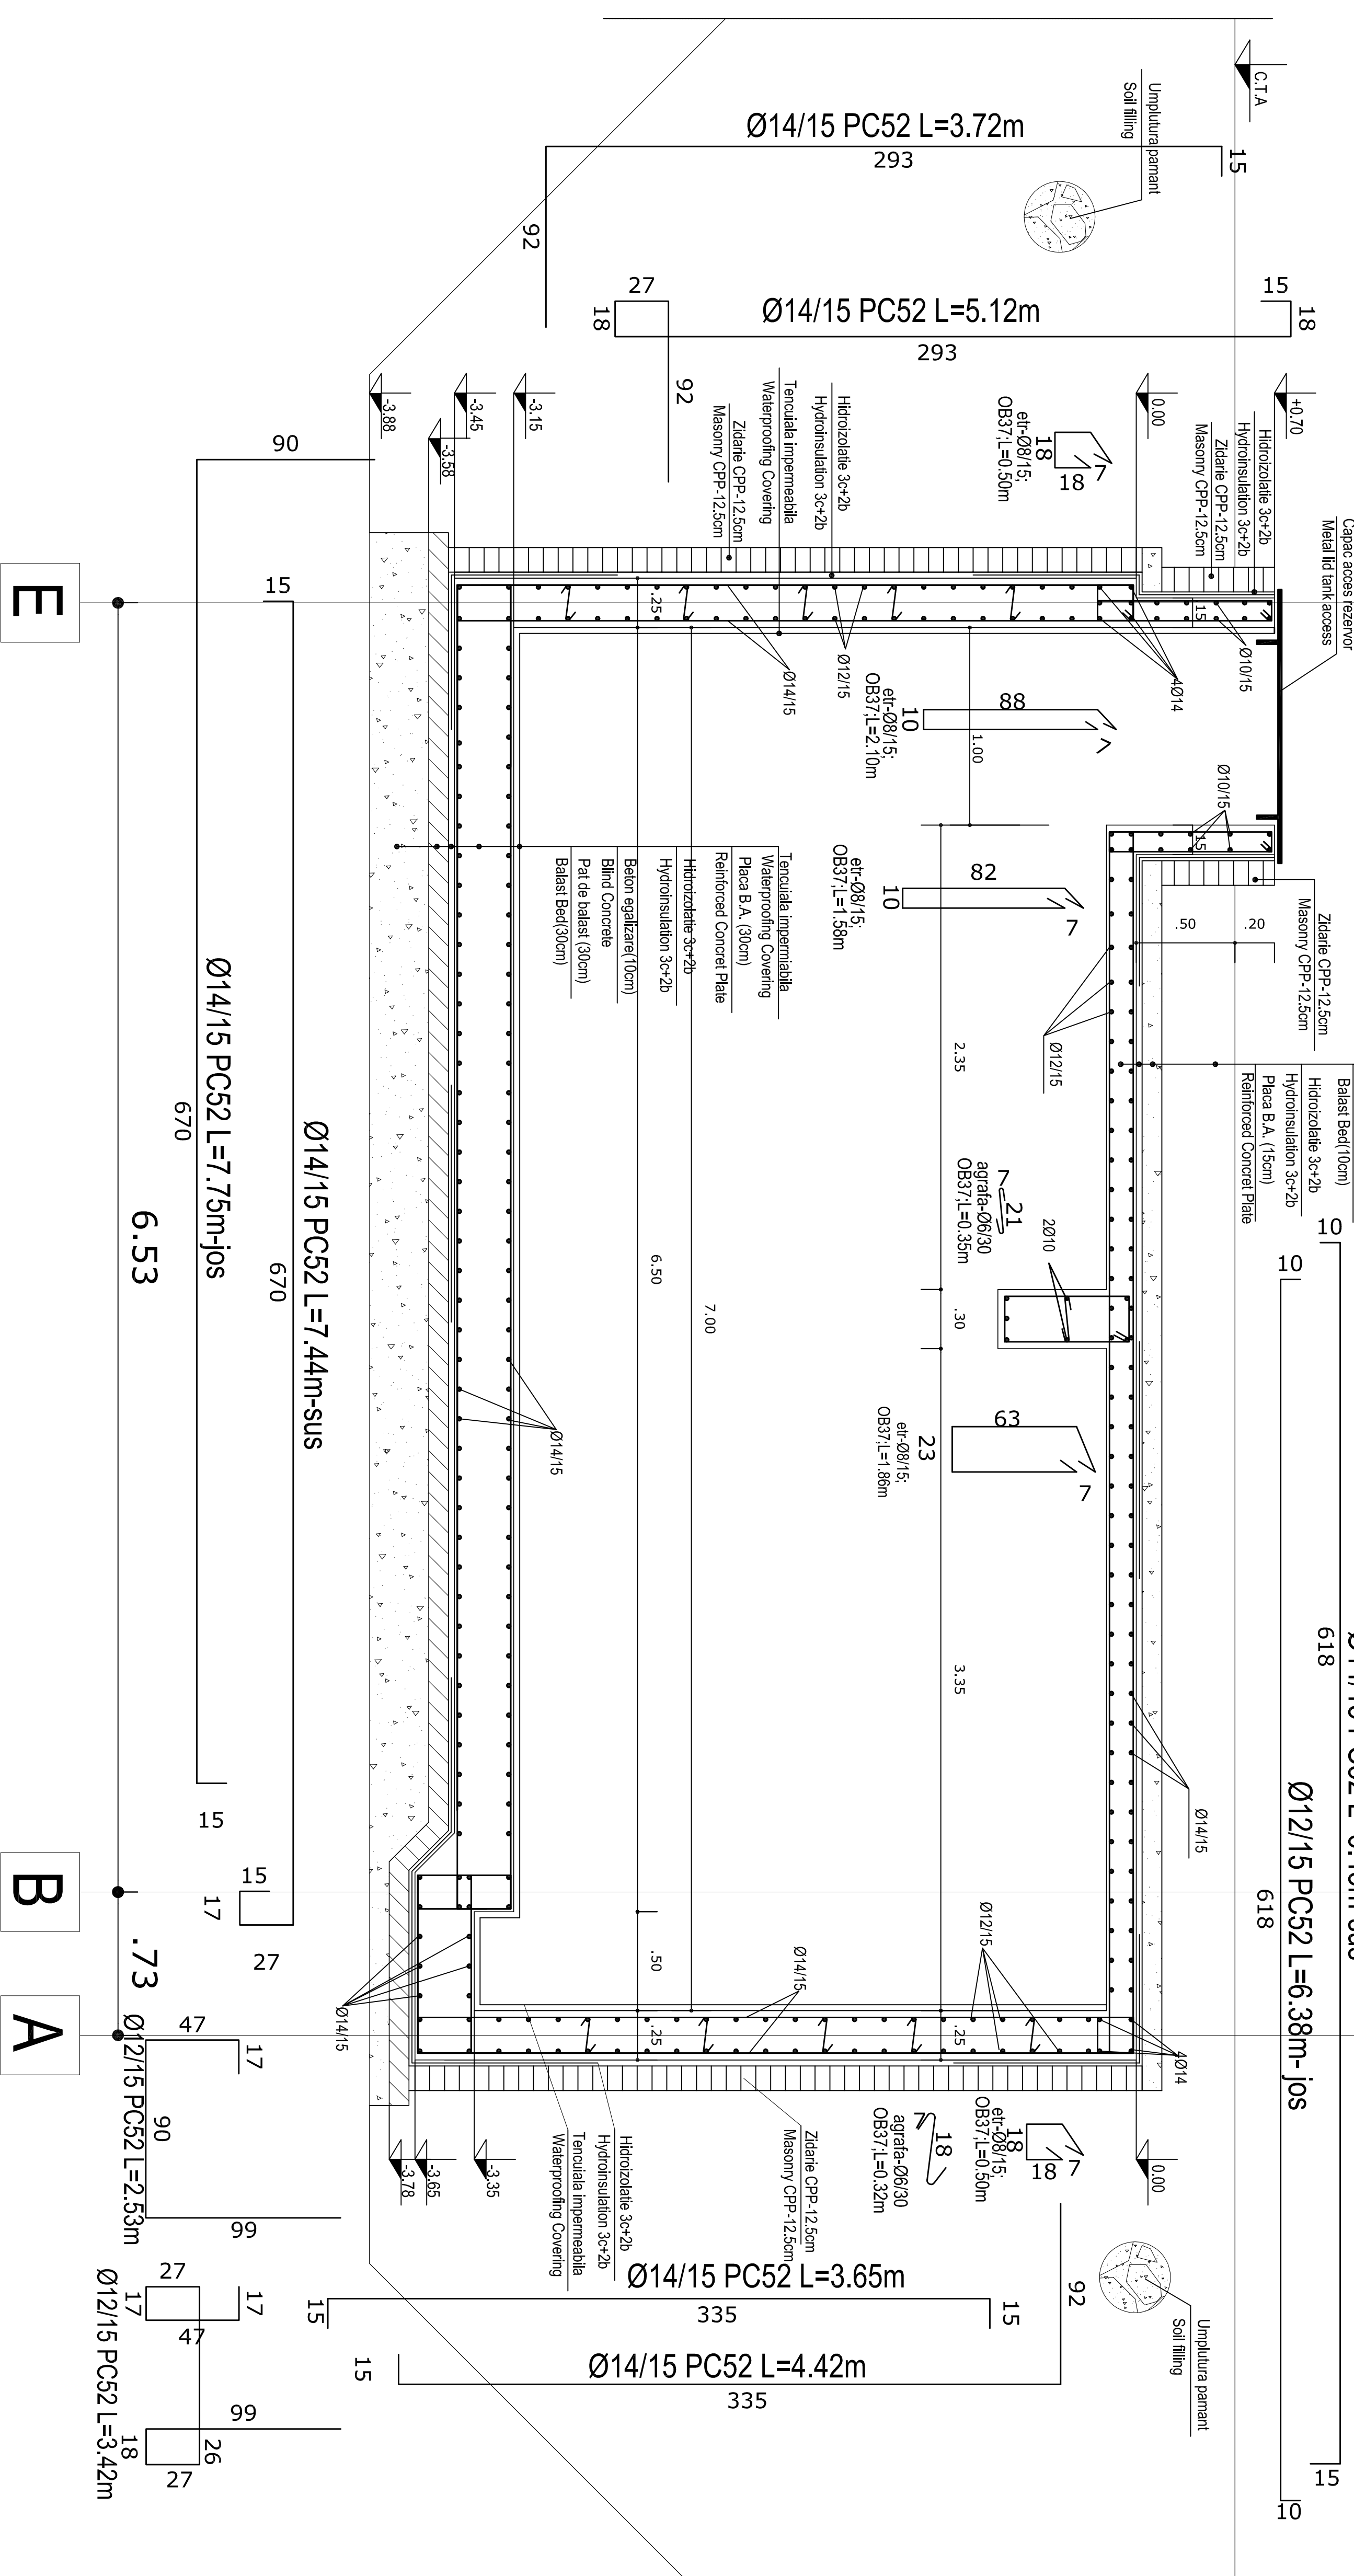

Detailu rost turnare radier pereti
Casting joint slab foundation detail

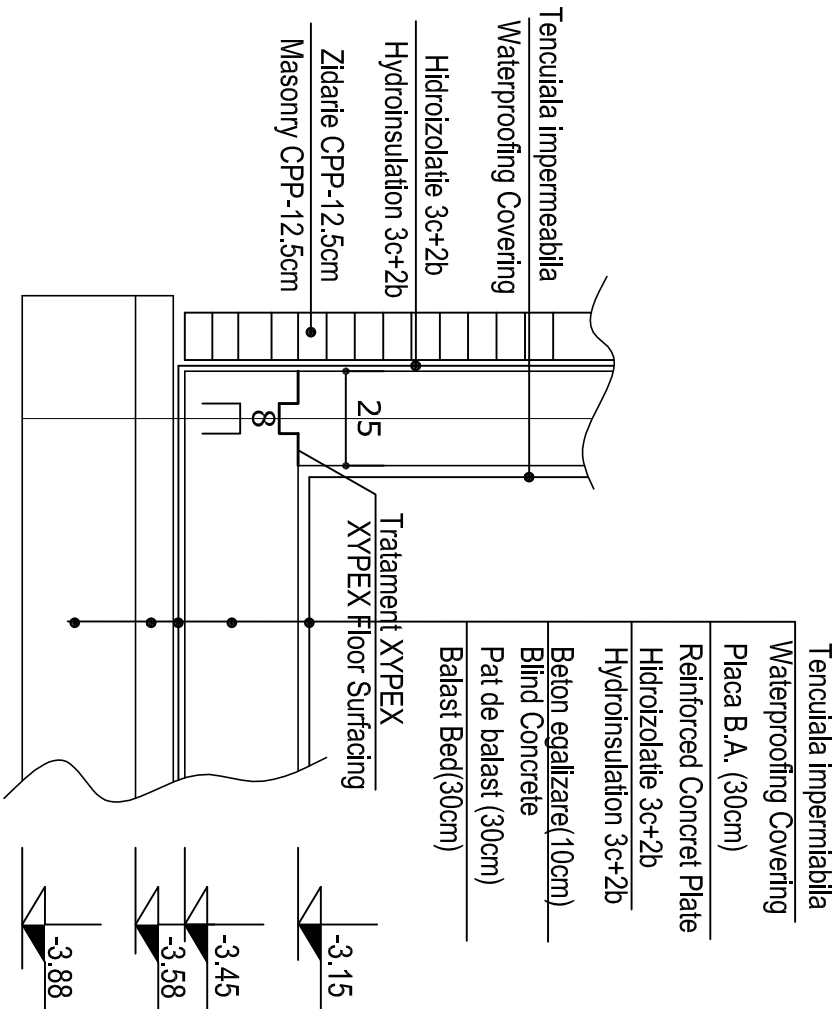

MATERIALE TOLOSTE:	USE MATERIALS:
BETON ARMAT: C16/20/(BC20)/P8	REINFORCED CONCRETE: C16/20(E
BETON SIMPLU: C4/5/(BC5)	PLAIN CONCRETE : C4/5/(BC5) ;
CEMENT: CEM II/A-S32,5 R	CEMENT: CEM II/A-S32,5 R
OTEL BETON: OB 37,PC 52	STRUCTURAL STEEL: OB 37,PC 52

NOTA:
- TURNAREA BETONULUI SE VA FACE CONTINUU
NOTE:
- CONCRETE POURING WILL BE CONTINUOUS

[illegible]