


TABLE OF AREAS AND FINISHING / TABEL SUPRAFE E E SIMPLIFIE			
NO NR.	FUNCTION / FUNC- IUNEA	flooring parterol	ceiling peret
E1	GROUP ROOM SALA DE GRUPE	Viny floor covering / PVC de trafic intens	inter washable drying / zug+veel lavabile
E2	STORAGE ANNEX SALA DE STOCARE	Viny floor covering / PVC de trafic intens	inter washable drying / zug+veel lavabile
E3	ARTIST ROOM SALA ACTIUN ARTISTICALE	classic parquet / parterol clasic	inter washable drying / zug+veel lavabile
E4	LAB INFORMATION SALA DE INFORM.	Viny floor covering / PVC de trafic intens	inter washable drying / zug+veel lavabile
E5	GROUP ROOM SALA DE GRUPE	Viny floor covering / PVC de trafic intens	inter washable drying / zug+veel lavabile
E6	STORAGE ANNEX ANEXA DEPOZITARE POD	Viny floor covering / PVC de trafic intens	inter washable drying / zug+veel lavabile
E7	TEACHERS WC GRUP SAMIR PROFESOR	ceramic tiles / gresie ceramc • antiderapant •	inter washable drying / zug+veel lavabile
E8	CHILDREN WC GRUP SAMIR COLE	ceramic tiles / gresie ceramc • antiderapant •	inter washable drying / zug+veel lavabile
E9	GROUP ROOM SALA DE GRUPE	Viny floor covering / PVC de trafic intens	inter washable drying / zug+veel lavabile
E10	GROUP ROOM SALA DE GRUPE	Viny floor covering / PVC de trafic intens	inter washable drying / zug+veel lavabile
E11	STORAGE ANNEX ANEXA DEPOZITARE POD	Viny floor covering / PVC de trafic intens	inter washable drying / zug+veel lavabile
E12	STARCASE CASA SCOLARI	ceramic tiles / gresie ceramc • antiderapant •	inter washable drying / zug+veel lavabile
E13	GROUP ROOM SALA DE GRUPE	Viny floor covering / PVC de trafic intens	inter washable drying / zug+veel lavabile
E14	VESTIBULE ANEXA POD ANHIA	Viny floor covering / PVC de trafic intens	inter washable drying / zug+veel lavabile
E15	ARCHIVE ANNEX ANEXA POD ANHIA	Viny floor covering / PVC de trafic intens	inter washable drying / zug+veel lavabile
E16	PERMODOUCES ANNEX ANEXA EDUCATOR	Viny floor covering / PVC de trafic intens	inter washable drying / zug+veel lavabile
E17	CENTRAL HALL HOL CENTRAL	Viny floor covering / PVC de trafic intens	inter washable drying / zug+veel lavabile
E18	STARCASE CASA SCOLARI	ceramic tiles / gresie ceramc • antiderapant •	inter washable drying / zug+veel lavabile
E19	GARAGE SCOLARS SALA DE STOCARE	Viny floor covering / PVC de trafic intens	inter washable drying / zug+veel lavabile
E20	BOOK-SLEEPING BROU CONTABIL	ceramic tiles / gresie ceramc • antiderapant •	inter washable drying / zug+veel lavabile

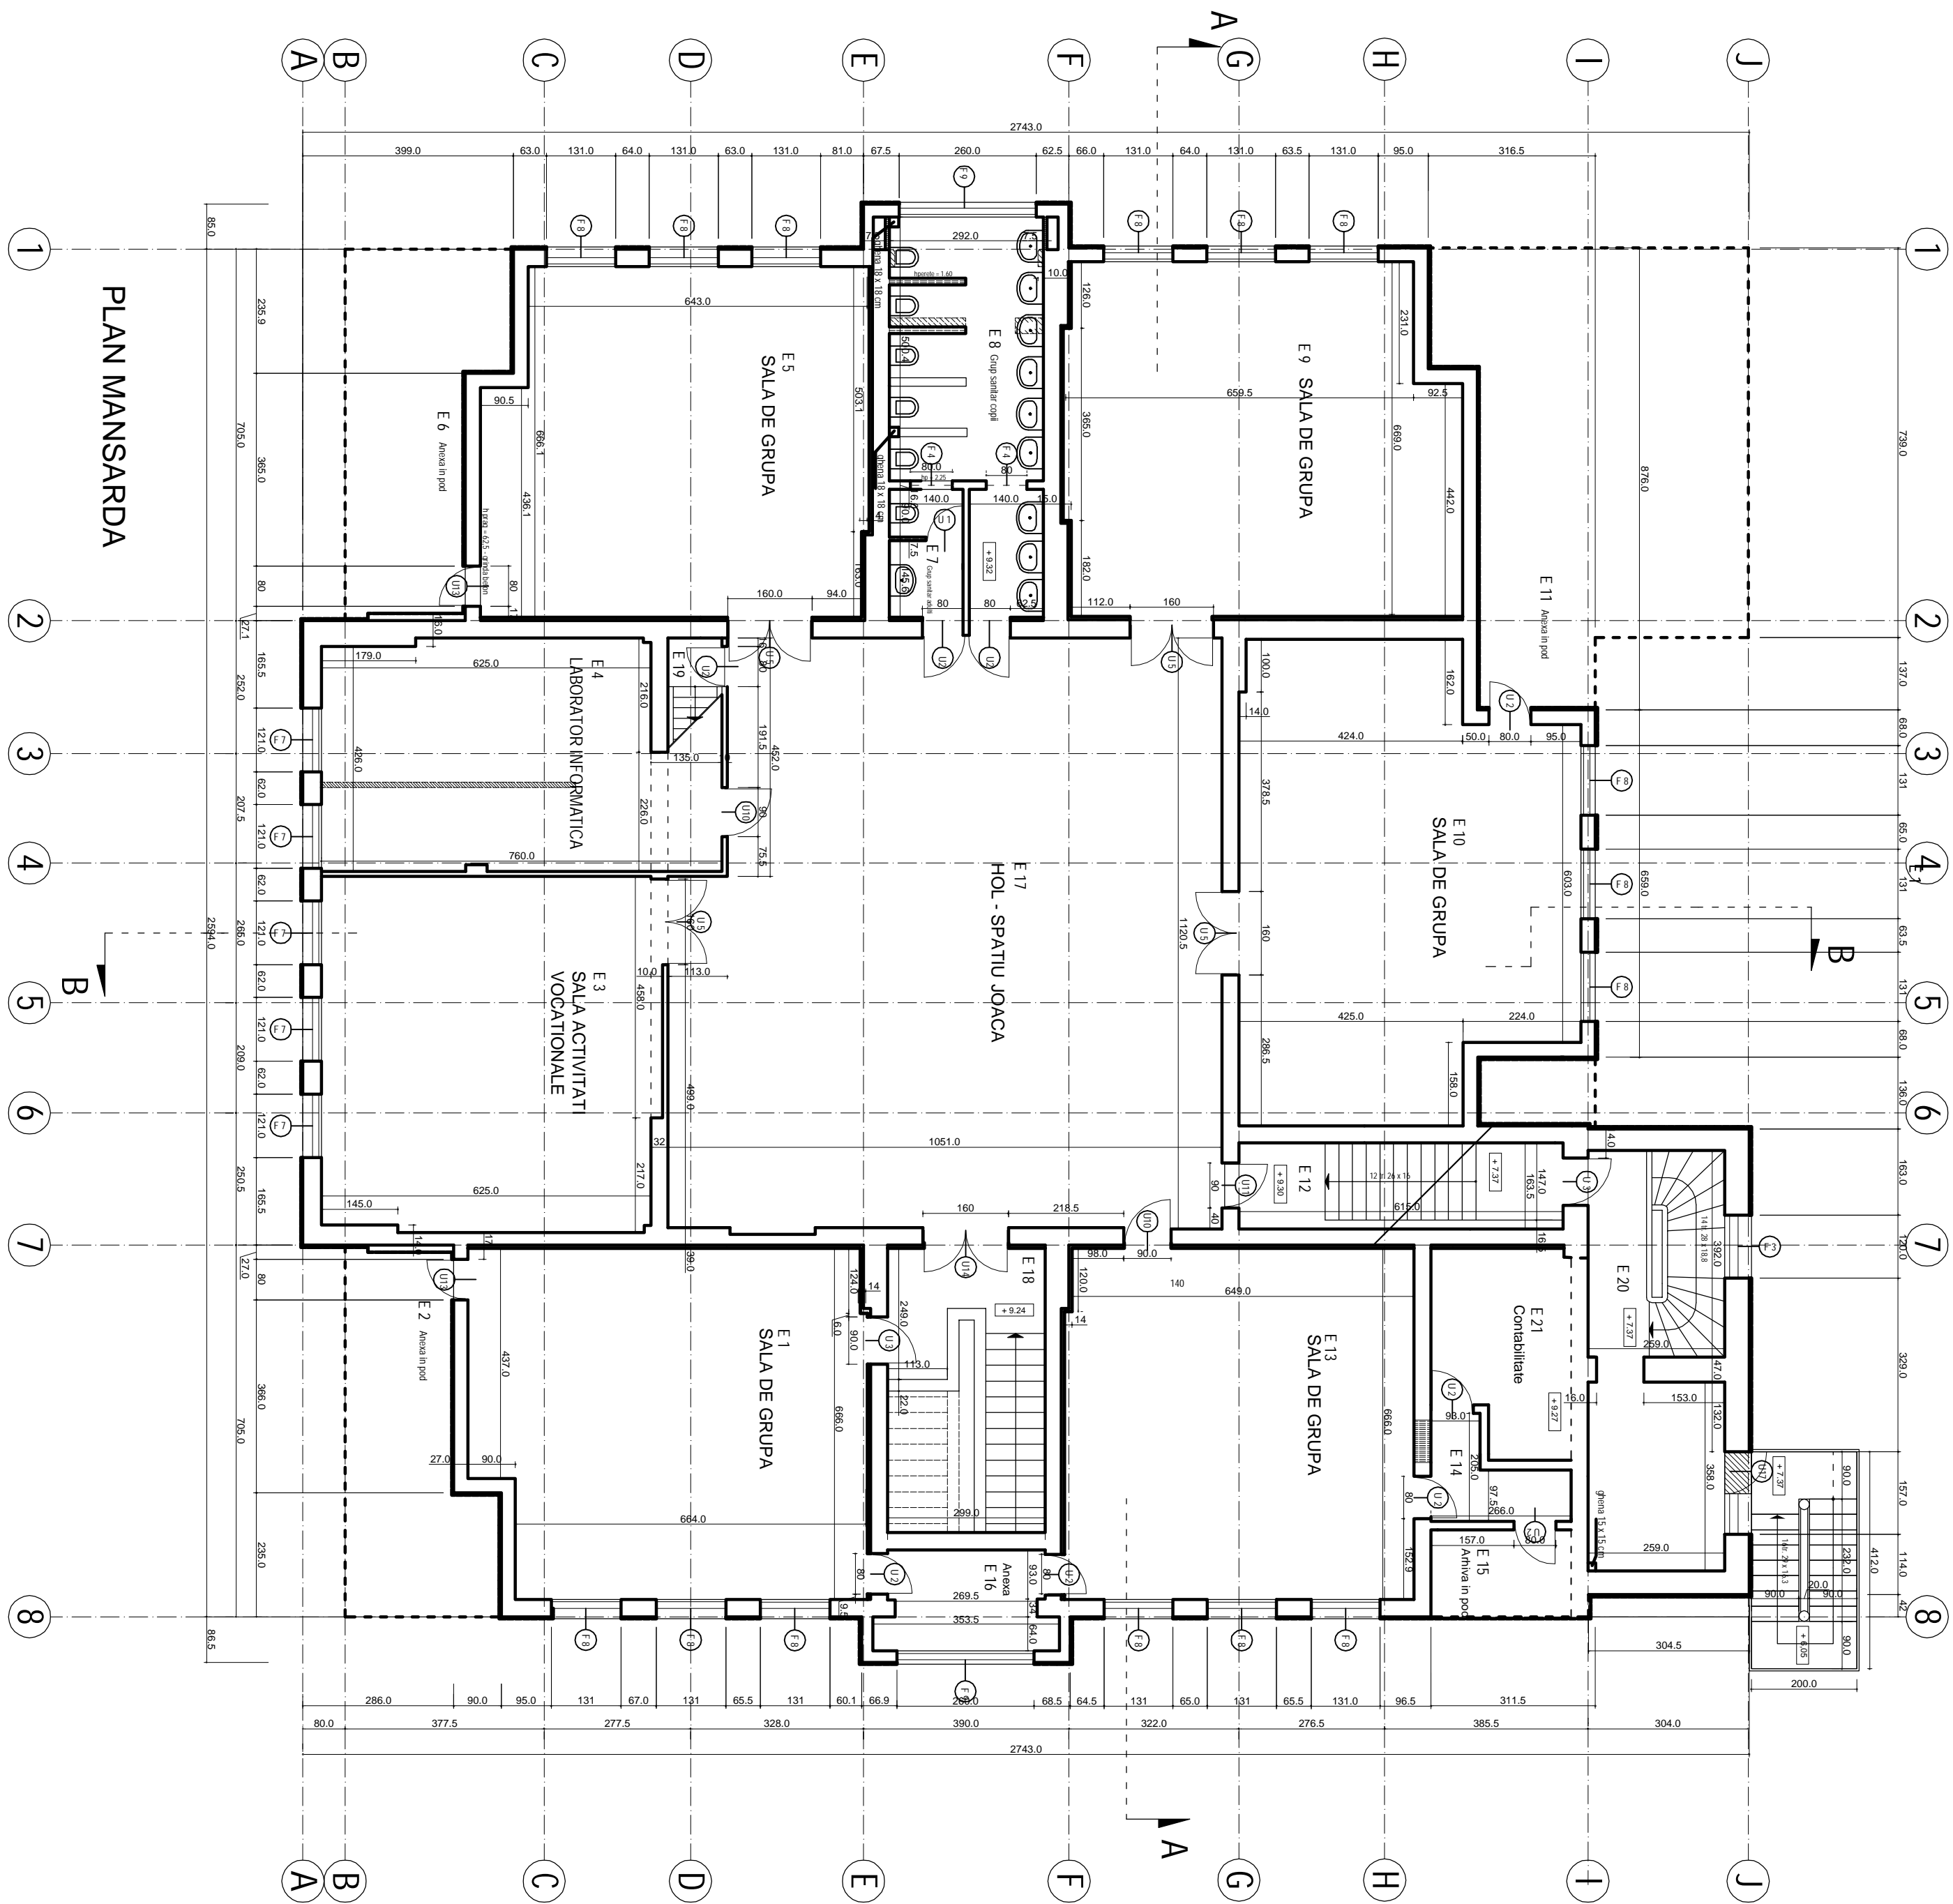


Desfaceri ziduri și alte elemente constructive

Compartimentari noi

Consolidări lencușii armată

Izolatie termica: polistiren expandat 4 cm

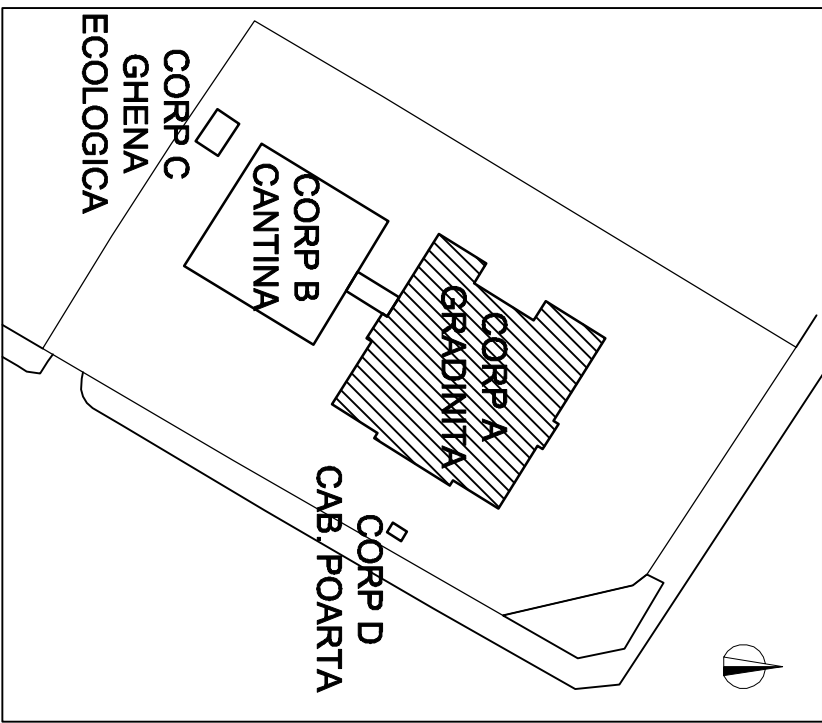

PROJECT DESIGN ORGANIZATION:									
VERIFICATION		NAME		SEMINARIA		CENITA		REFERAT / EXHIBITIVA NR. / DATA	
M.A.T.A.T.									
PROJECT DESIGN ORGANIZATION:									
BUCURESTI SCHOOL'S INFRASTRUCTURE REHABILITATION / REABILITAREA INFRASTRUCTURII EDUCATIONALE IN MUNICIPAL BUCURESTI									
DE SUPERINTENDENT									
SC CONSULTER CONSTRUCT SRL									
Str. Siliștea nr. 6 - București									
J 40 / 7399 / 95 - R / 738294									
BENEFICIAR / BENEFICIAR									
MUNICIPALITY OF BUCURESTI									
PRIMAria MUNICIPALITATII BUCURESTI									
NAME NAME									
SIGNAT / SEMNATURA									
TYPE OF WORKS									
LOCATION									
TITLE									
PROBATA									
EXPERIENCE NR.									
PROJ. PHASE / Faza PROIECT									
PROJ. NO. / NO. PROIECT									
DATE / DATA									
SCALE / SCALA									
1:100									
04 / 2006									
It is prohibited to copy, modify or print this document without written approval of THE CONSULTER GROUP, INC.									
Esa means that company, which/whose is represented/represented by the signature below, THE CONSULTER GROUP, INC.									

Este interzis copierea, multiplicarea și împrumutarea documentului fără aprobarea scrisă a THE LOUIS BERGER GROUP, INC.