


C4/5: C16/20
OB 37; PC52
CEM II/A-S32.5N

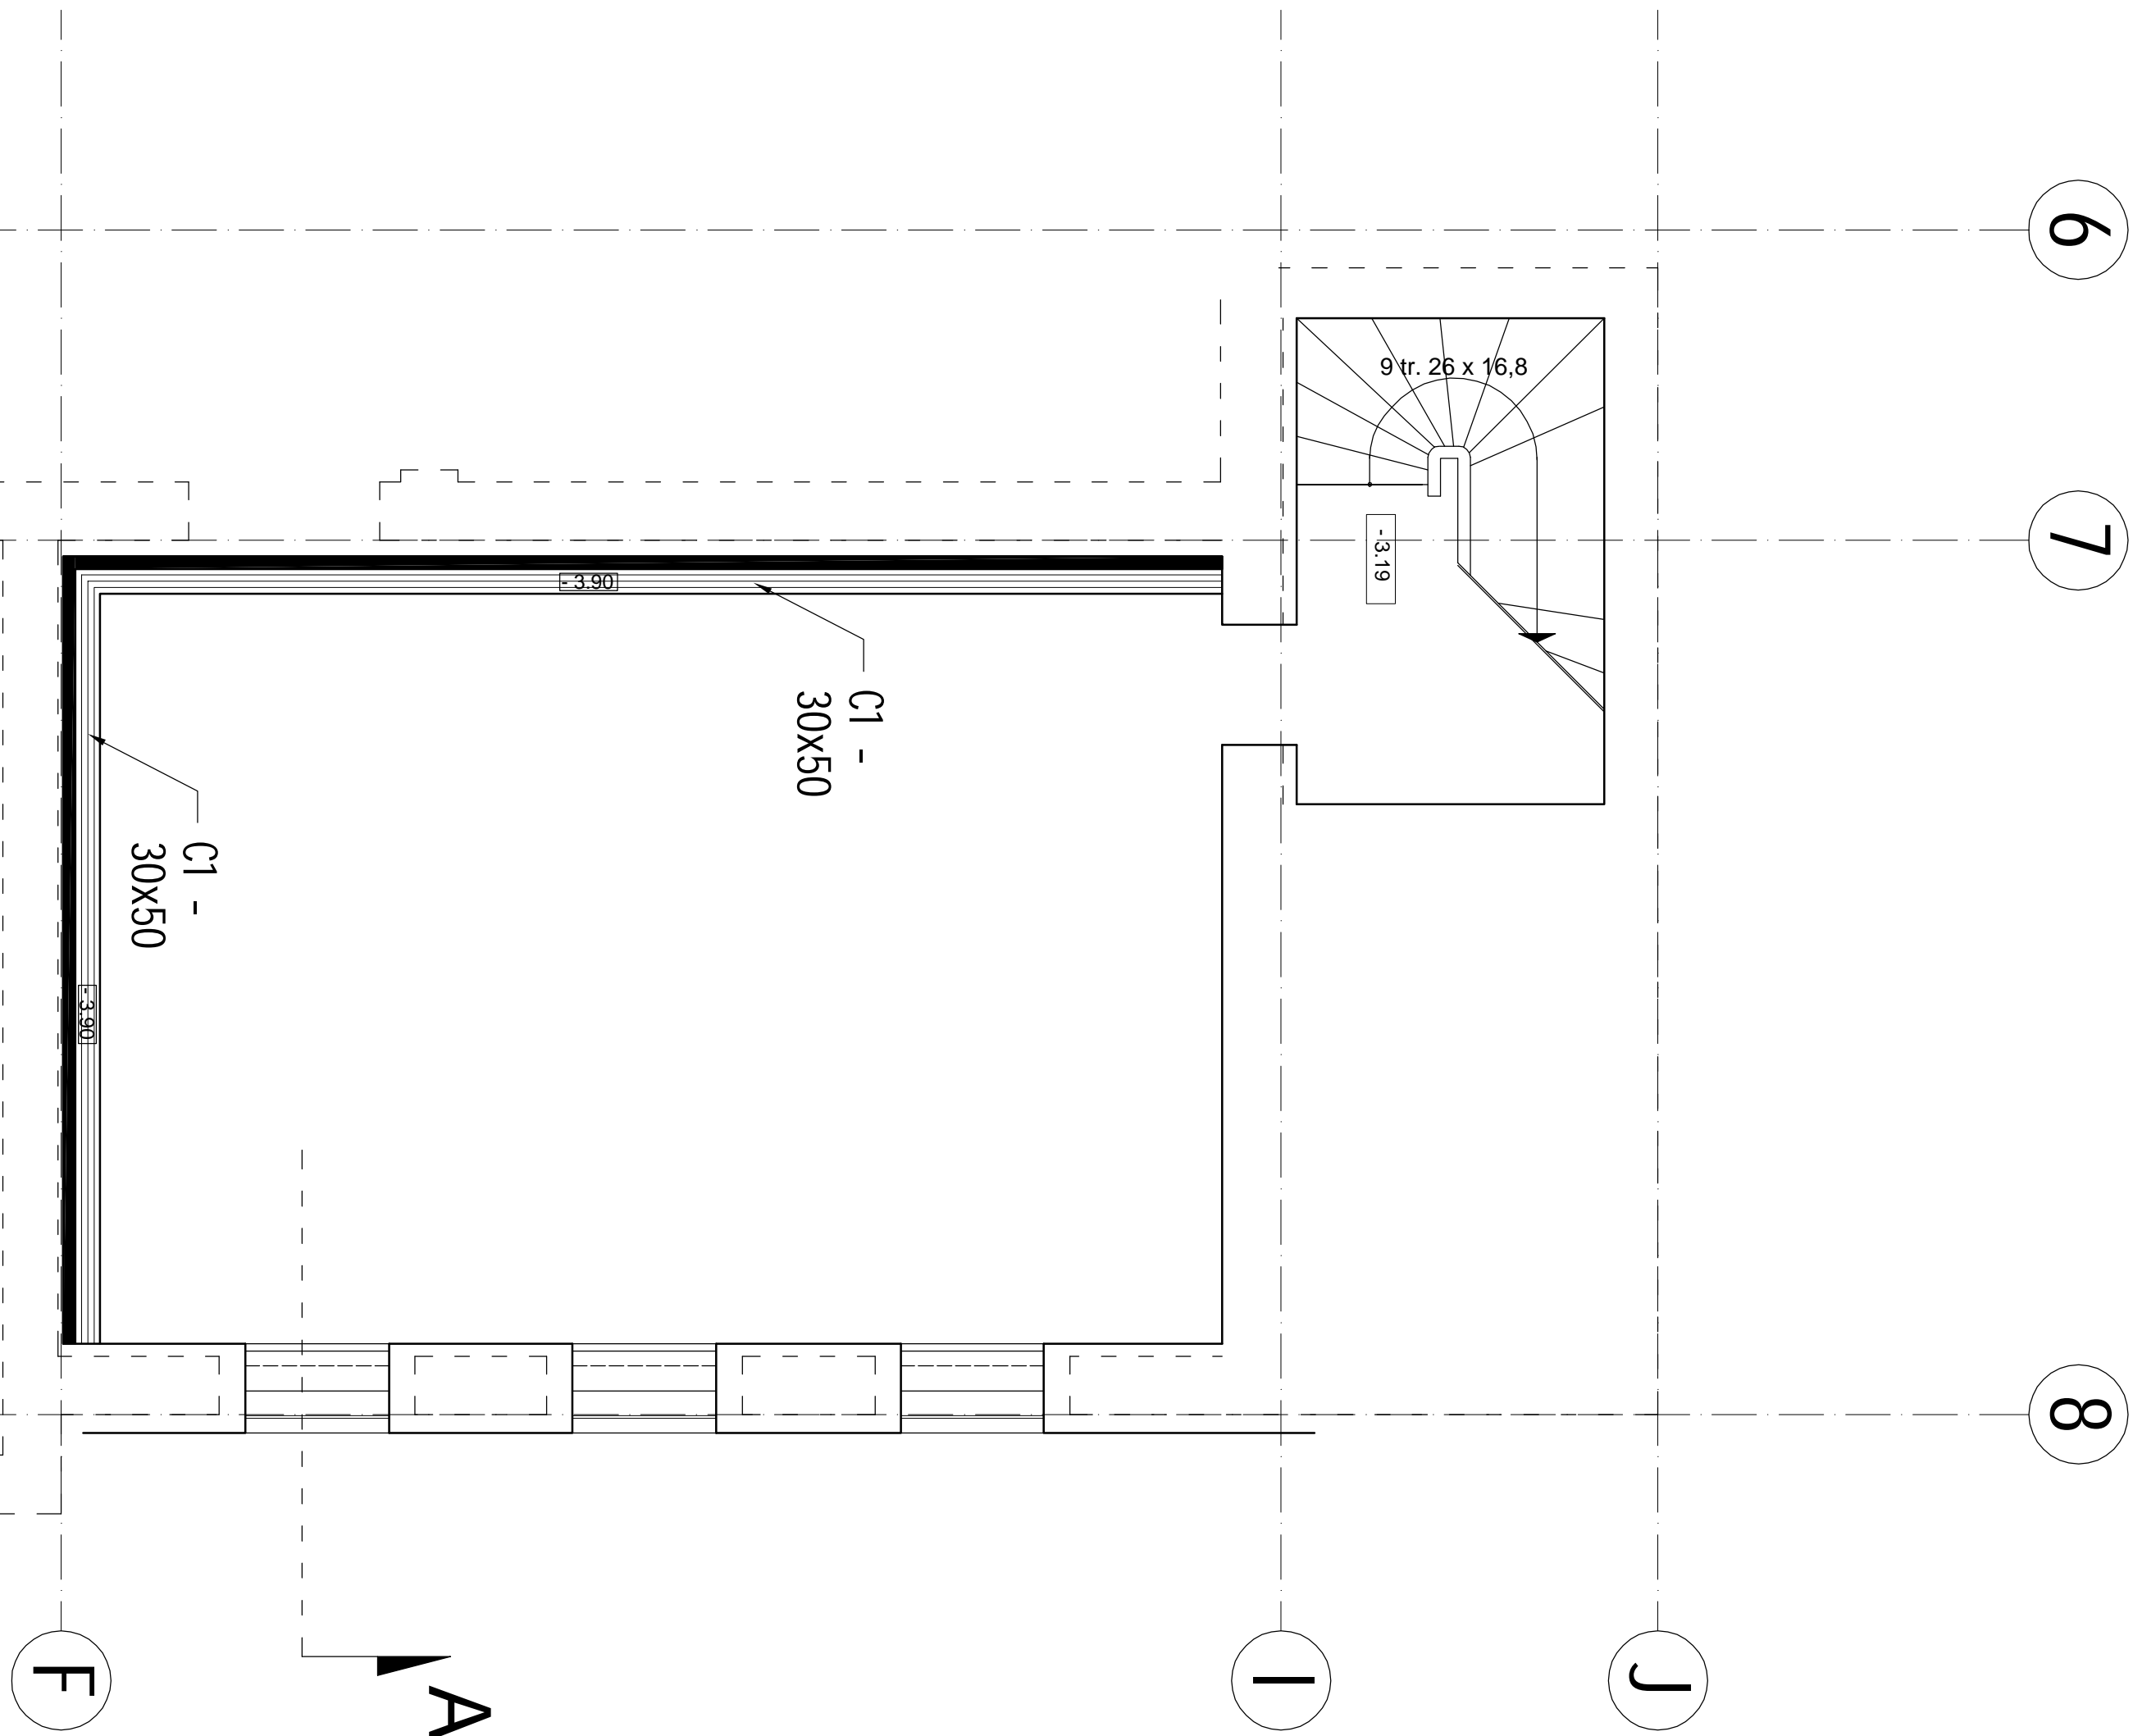

PLAN SUBSOL - PUNCT TERMIC

LEGEND/LEGENDA:

- C1 -30x50 - Reinforced concrete foundation belts for coatings with reinforced concrete performed under the level of the basement
- Centuri de fundatie pentru camasii cu tencuieli armate, executate sub nivelul pardoselii subsolului
- C2 -30x50 - Reinforced concrete foundation belts for coatings with reinforced concrete performed under the level of the groundfloor
- Centuri de fundatie pentru camasii cu tencuieli armate, executate sub nivelul pardoselii parterului
- F1 -45x50 - Concrete foundations under new segmental walls at the groundfloor level
- Fundatii din beton simplu sub ziduri noi de compartimentare la nivelul parterului
- F2 -45x85 - Exterior isolated concrete foundations under foundations beams
- Fundatii exterioare, izolate, din beton simplu sub grinzi de fundatie
- GF1 -25x40 - Exterior reinforced concrete beams foundations under baluster parapets
- Grinzi de fundatie exterioare, din beton armat sub parapetii rampei

VERIFICATOR		NUME	SEMNATURA	CERINTA	REFERAT / EXPERIENTA NR. / DATA
PROJECT DESIGN COORDINATOR:		THE LOUIS BERGER GROUP, INC			
COORDINATOR PROJECT:					
DESIGNER/PROIECTANT:		MM			
SC CONSILIER CONSTRUCT SRL sit: Stupca nr. 6 - Bucuresti J 40 / 7395 / 95 - R 7738294		M3			
		M2			
		M1			
BENEFICIARY/BENEFICIAR		Modif	Data/Data	DESIGNED BY/PROIECTAT	VERIFIED BY/VERIFICAT
MUNICIPALITY OF BUCHAREST					
PRIMARIA MUNICIPIULUI BUCURESTI					
NAME/NUME		SIGNAT/SEMANTURA	TYPE OF WORKS/LUCRARE	SCHOOL NAME/NUME SCOLA	STRUCTURAL WORKS LUCRARI DE STRUCTURA
Ing. Serban Medlar					KINDER-GARTEN BUILDING A / GRADINITA CORP A
DESIGNED BY/PROIECTAT					
Ing. L. Giosan					
VERIFIED BY/VERIFICAT					
PROJ. DIR. /an. Constanta Carp					
TITLE/TITLU					
PLANSA					
PROJ. NO./N./PROIECT					
DATE/DATE					
SCALE/SCARA					
1:100					
EXEMPLAR NR.					
05/2006					
PROJECT/PROIECT					
Detailed Design					
Project tehnic					
08/56					
DRWG. NO./N./PLANSA					
A-R/001					

It is prohibited to copy, multiply or print this document without written approval of THE LOUIS BERGER GROUP, INC.
Este interzis copierea, multiplicarea si imprimarea documentului fara aprobarea scrisa a THE LOUIS BERGER GROUP, INC.