

PENTRU FIXAREA ARMATURILOR DE LA PARTEA SUPERIOARA  
SE VOR POLOSI CAPRE - 2 BUC. / mp IN ZONELE DE REAZEM CURENT,  
- 4 BUC. / mp IN CONSOLE

5 Ø 10 L=1.10  
ØB 37 2.24 buc/ mp

- Extras de armatură -  
- Reinforcement Table -



Marca	Dimn. [mm]	Lungimi [m]	Lungimi Ø			
			ØB 37	ØB	Ø 10	Ø 12
1	10	7.05	774		5456.70	2514.40
2	12	3.30	774			2514.40
3	12	3.75	768			2800.00
4	8	2225	mi	2225.00		
5	8	1.10	255	280.50		
6	8	8.55	16	136.80		
7	10	5.65	30	169.50		
Total lungimi [m]			2565.50	134.30	5452.20	5414.40
Masura [kg]			0.395	0.375	5.017	0.885
Masura [kg]			498.63	53.90	3406.76	486.96
TOTAL [kg]			4520.25			

BETON / CONCRETE:

EAŁIZARI: EQUALISATION LAYERS  
C4/5:  
C8/10:  
FUNDATII SIMPLU IN FUNDATII CONTINUE SUB ZIDURI,  
BLINDING CONCRETE IN CONTINUES OR SINGLE FOUNDATIONS;  
C12/15:  
REINFORCEMENT CONCRETE FOUNDATIONS BLOCKS,  
REINFORCEMENT CONCRETE BELTS,  
REINFORCEMENT CONCRETE GROUND SLAB  
C16/20:  
BETON ARMAT IN STALPI, PLANSEE, RAMPE DE SCARI,  
REINFORCEMENT CONCRETE IN COLUMNS, FLOORS, STAIRWAYS,

OTEL / STEEL:

PC 52, ØB 37

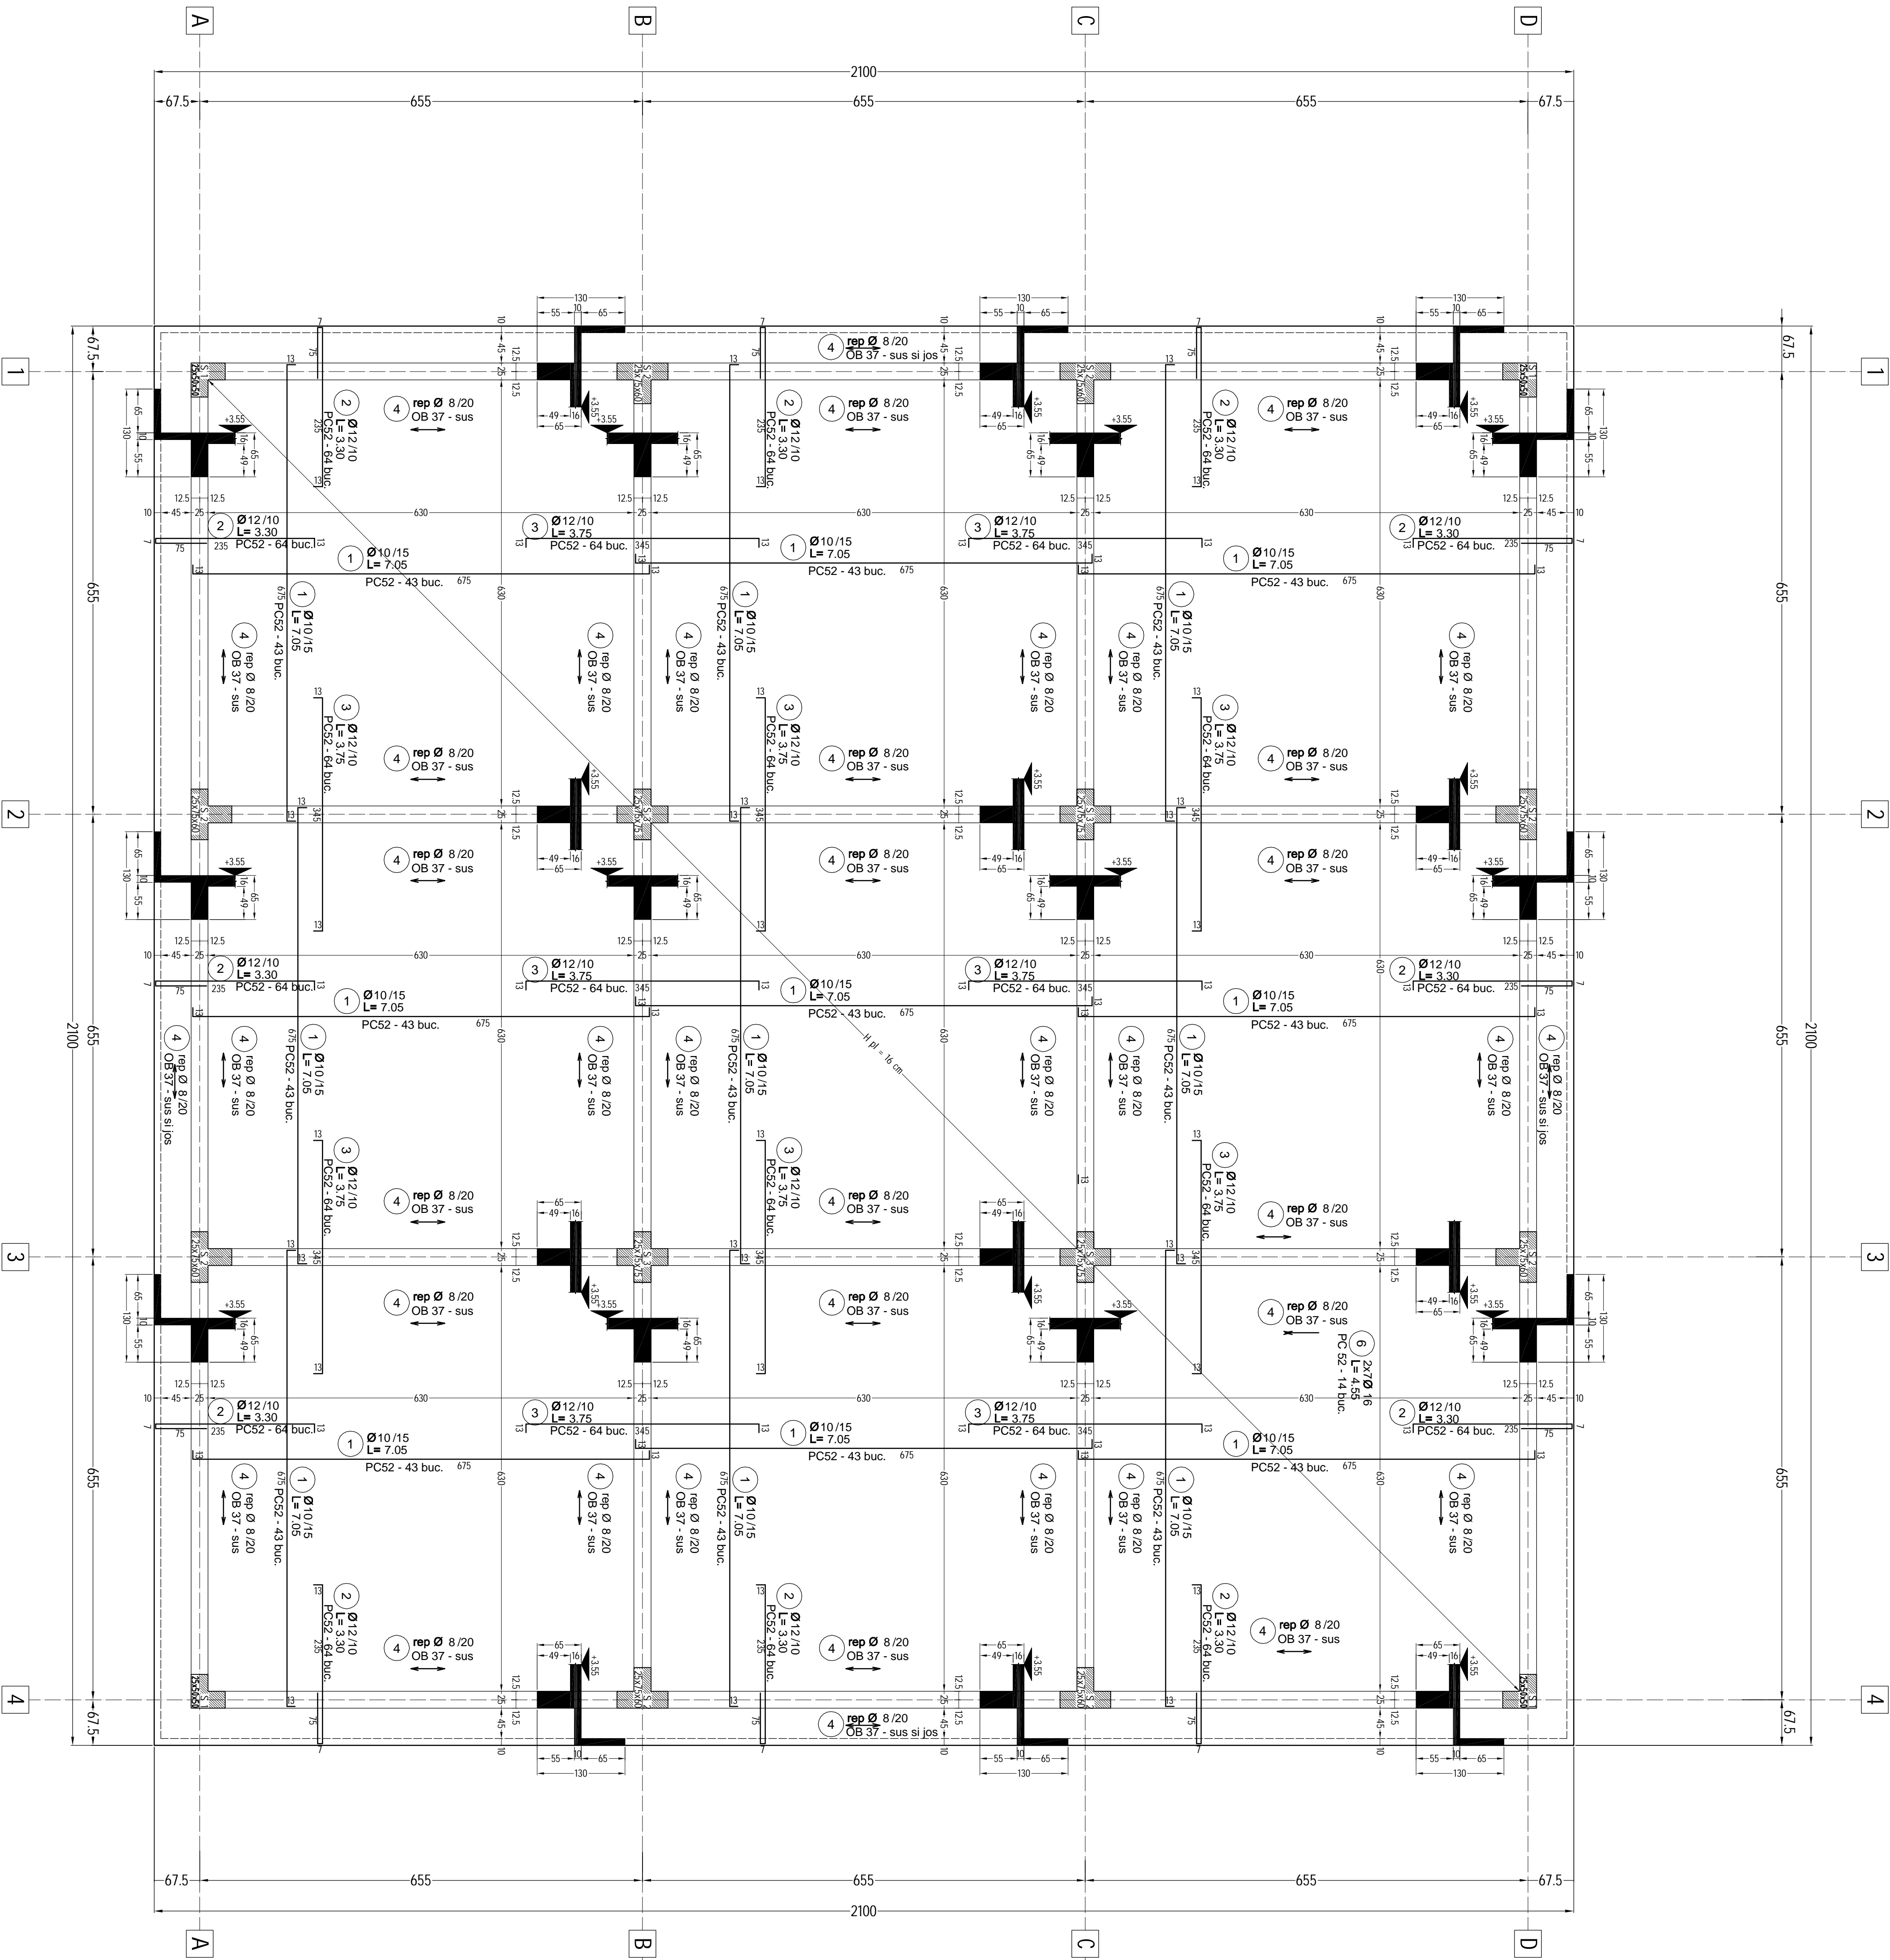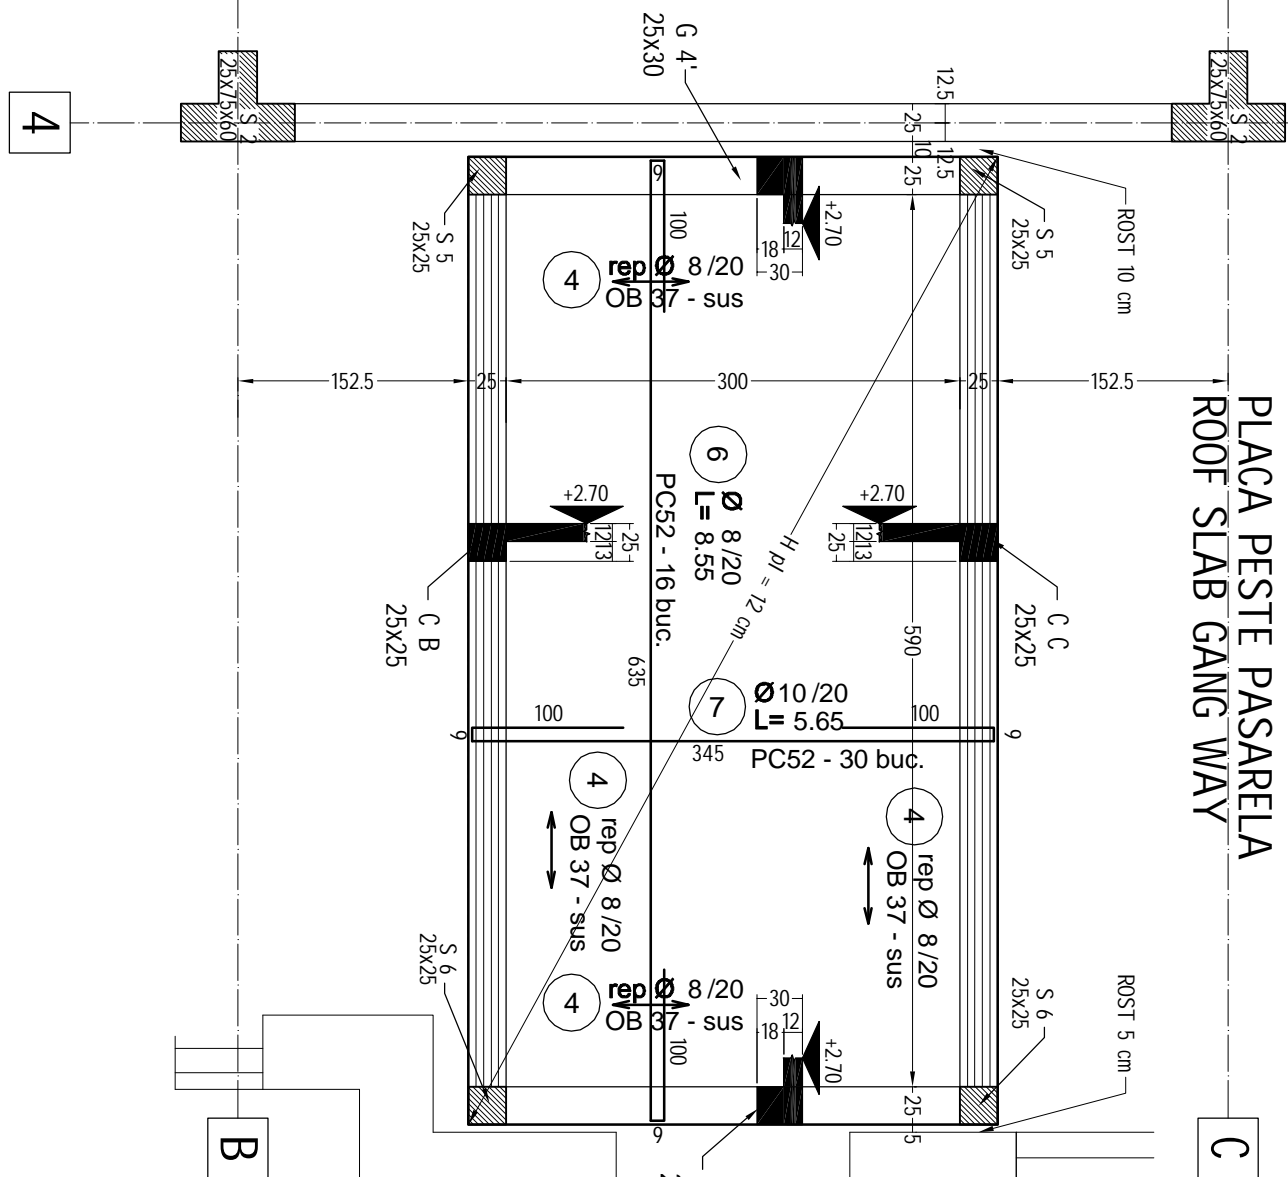

VERIFICATION		SIGNATURA		CINTEA		REPERAT / EXISTENTIA / DATA	
PROJECT REGION COORDINATOR		THE LOUIS BEFGER GROUP, INC					
COORDINATOR PROJECT							
DESIGNER PROJECT							
SC CONSULTER CONSTRUCT SRL							
str. Supcra nr. 6 - Bucuresti							
J 40 / 7395 / 95 - R 7738294							
BENEFICIAR PROIECT							
PRIMAria MUNICIPIUL BUCURESTI							
NAME / NOME		SIGNAT / SIGNATURA		TITLU / TITLU		EXEMPLU NR.	
Ing. Stefan Mladen				STRUCTURAL WORKS / LUCRARI DE STRUCTURA		CORTUL SI RAMPE PLACA PESTE PARTER	
DESIGNER BY				LUCRARE			
VERIFIER BY							
PROJ. DIR.							
SER. PROJECT							
DATE DATA							
SCALE SCALE							
05/2006		1:50		PROJ. DIRECTOR PROJECT		PROJ. MAIN PLANING	
It is prohibited to copy, modify or print this document without written approval of THE LOUIS BEFGER GROUP, INC.		Desain / Design		Project / Proiect		Drawing / Desen	
E-mail: stefan.mladen@lbg.com		stefan.mladen@lbg.com		stefan.mladen@lbg.com		stefan.mladen@lbg.com	
B - R1003							