



Sala sport

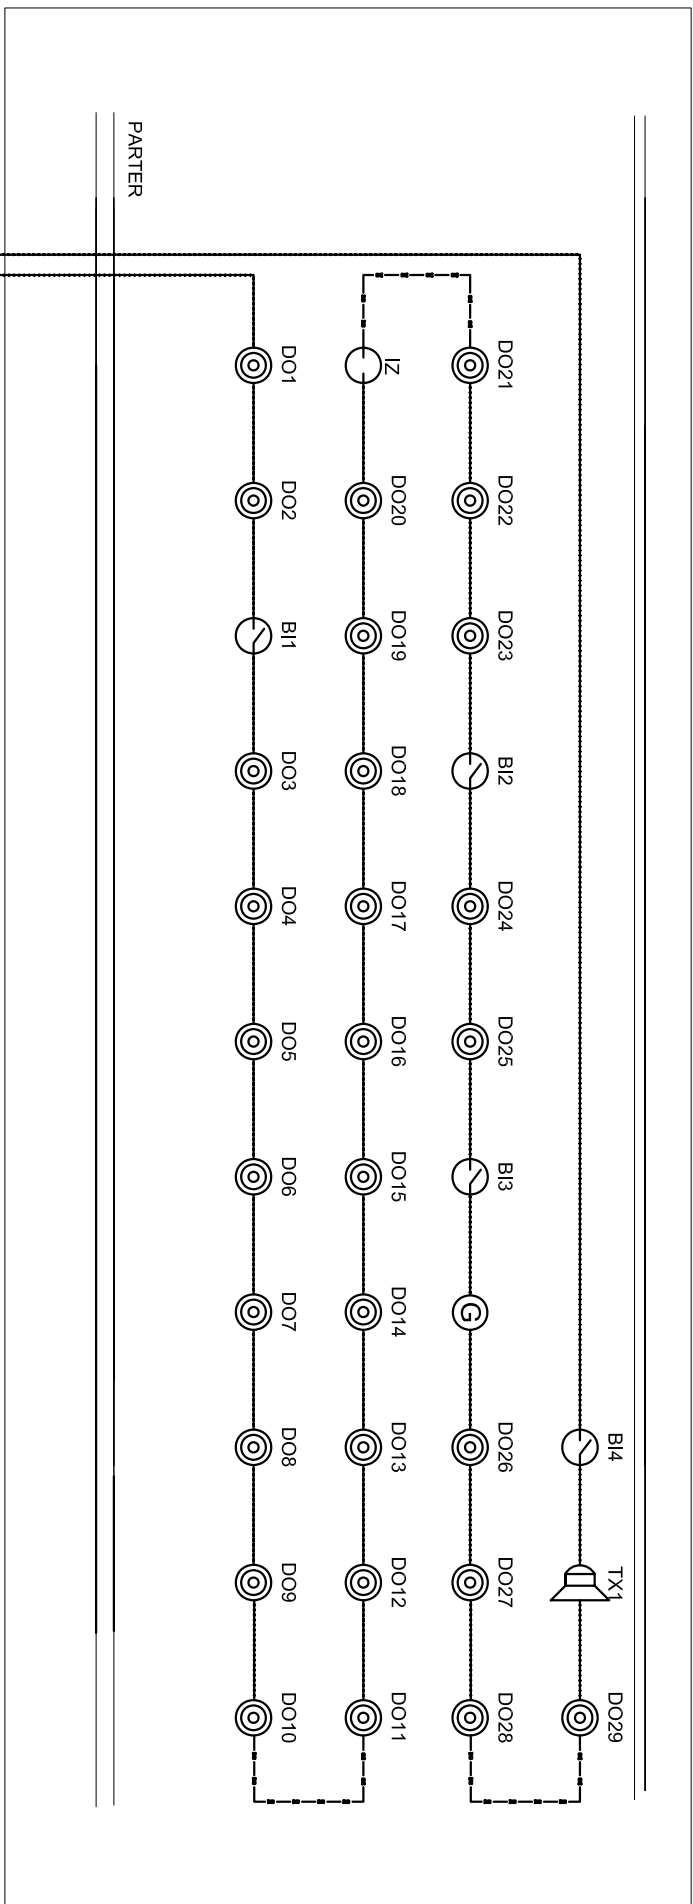

CORP A-SCOALA

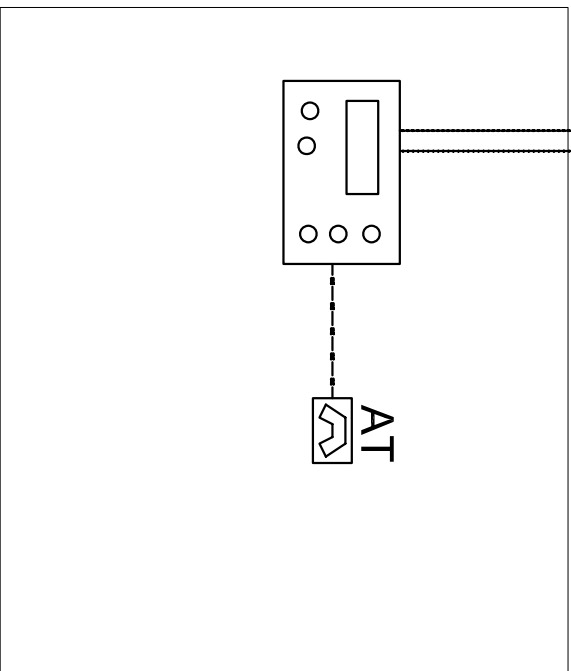

- Centrala avertizare incendiu/fire station

B11...B14 - Buton incendiu/fire button

DO1...DO29 - Detector optic de fum/optic smoke detector

TX1 - Sirena incendiu/fire siren

AT - Apelator telefonic/phone

IZ \ominus - Izolator bucla/loop izolator

Ⓔ - Detector de gaz/ Gas detector

— INC — Cablu semnalizare incendiu JH-(St)H-E30 1x2x0.8mm, protejat in tub IPEY 16 Fire cable JH-(St)H-E30 1x2x0.8mm, protected in tub IPEY 16

[illegible]