


RELEVU DUPA DEZMEMBRARE -ETAJ 3 LOT1



Numar cadastral al terenului	Suprafata	Adresa imobilului
		Str. Piata Amzei, Nr. 13, Etaj 3,
Cartea Funciara colectiva nr	UAT	BUCURESTI
Cod unitate individuala (U)	Cartea Funciara individuala	SECTOR 1

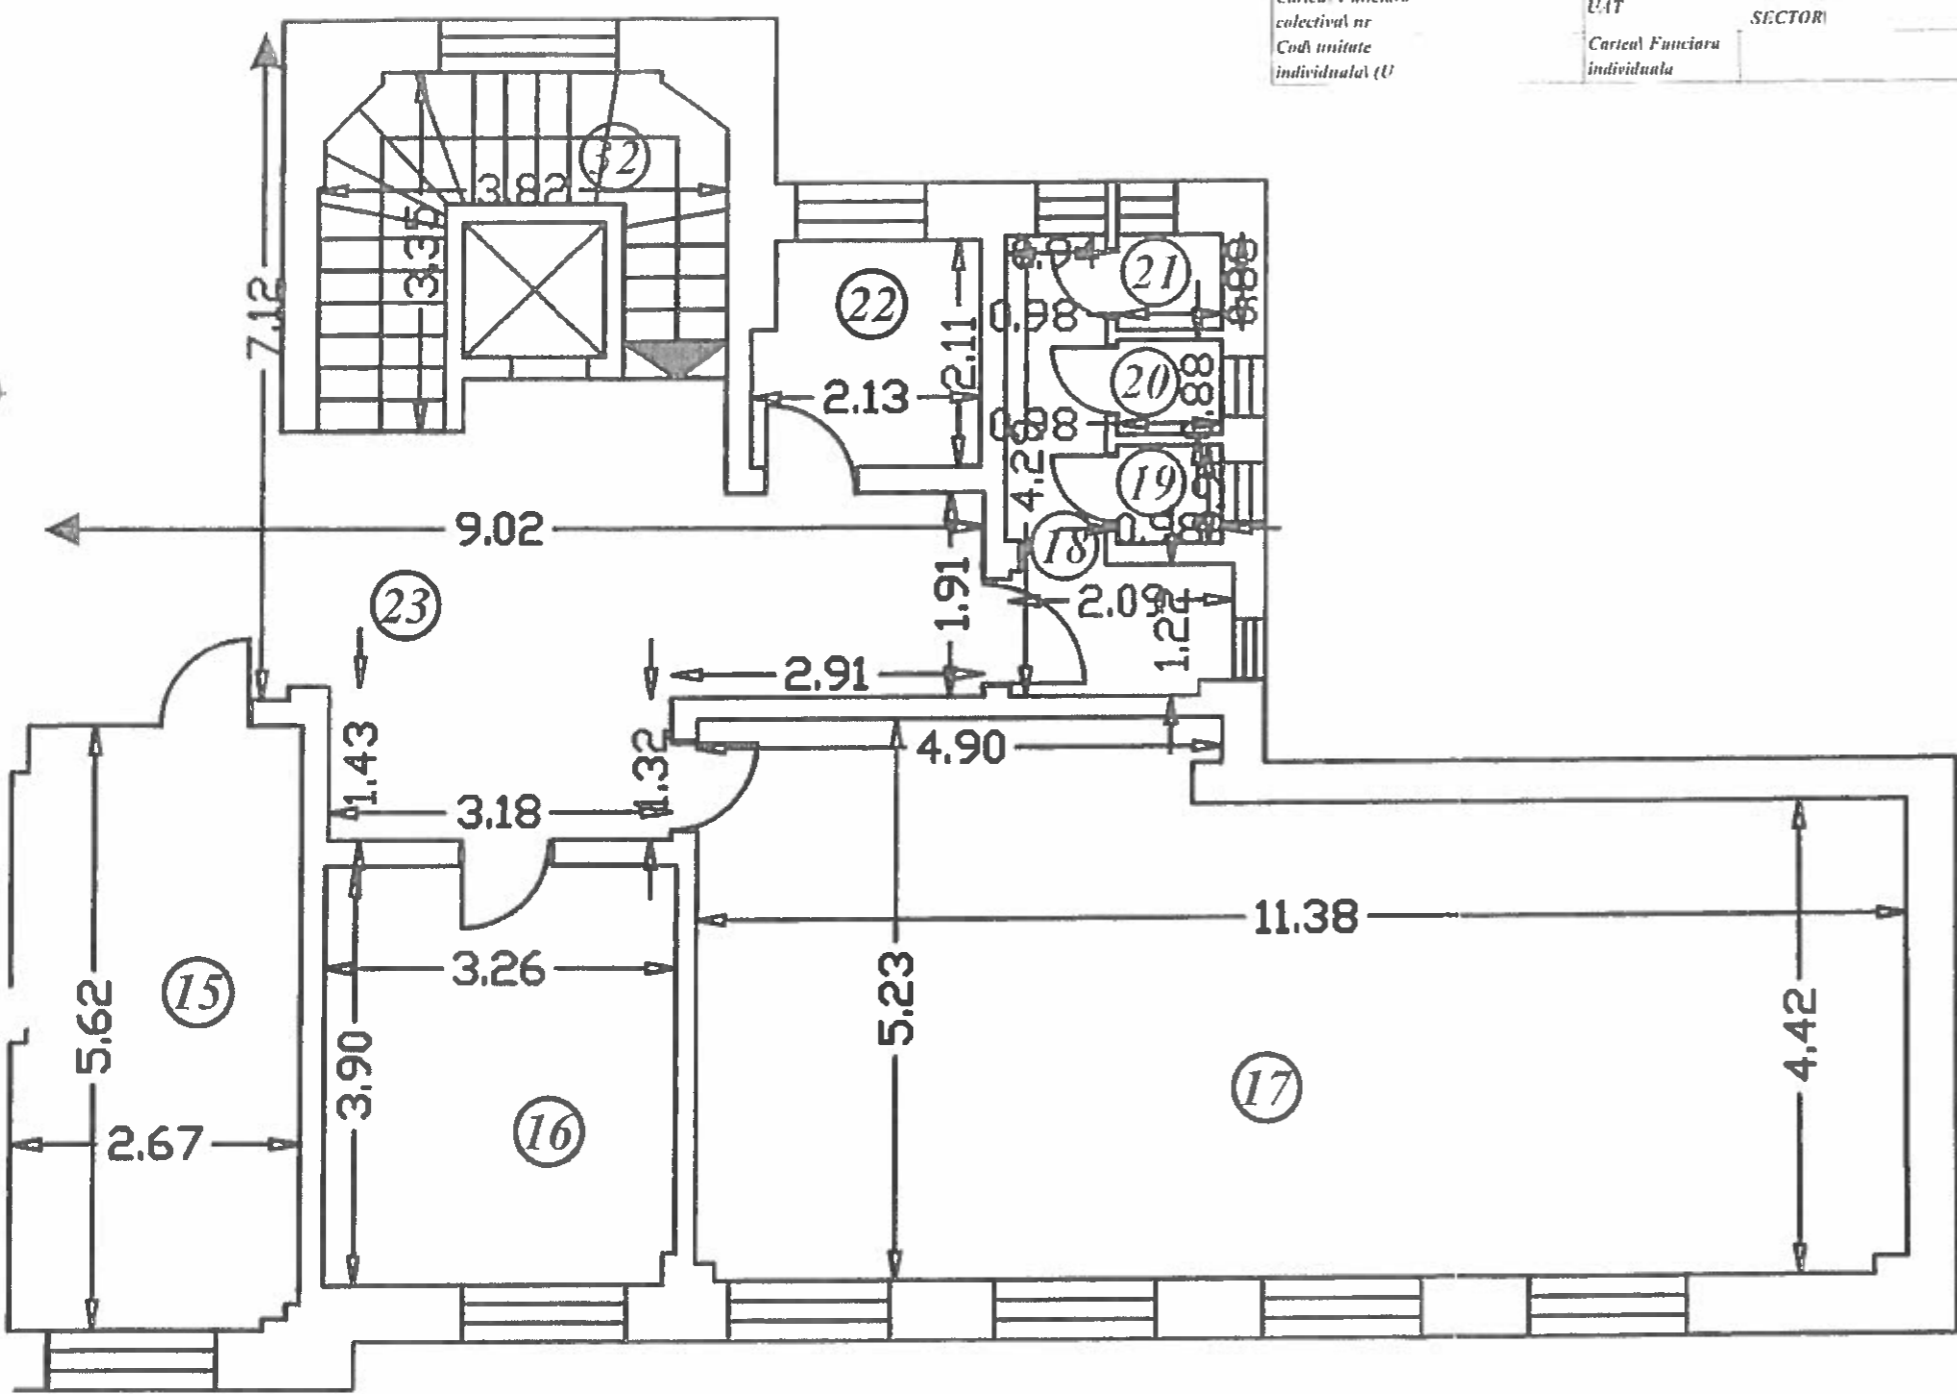

RECAPITULATIE

Nr. incapere	Denumire incapere	Suprafata utila [mp]
1	Birou	17.33
2	Culoar	4.91
3	Anexa	4.43
4	Hol	53.15
5	Culoar	6.07
6	Grup sanita	8.11
7	Wc	1.27
8	Wc	1.22
9	Anexa	2.48
10	Hol	10.27
11	Birou	22.34
12	Culoar	52.35
13	Birou	20.62
14	Sala	67.31
15	Birou	14.84
16	Birou	12.68
17	Birou	54.08
18	Grup sanita	5.35
19	Wc	0.89
20	Wc	0.86
21	Wc	0.86
22	Magazie	4.30
23	Hol	36.94
24	Birou	40.51
25	Hol	28.95
26	Sala	114.88
27	Magazie	6.18
28	Birou	19.79
29	Hol	133.06
SUPRAFATA UTILA		746.03
30	Casa scari	22.41
31	Casa scari	22.35
32	Casa scari	8.34
33	Casa scari	6.48
34	Curte de lumi	11.01
35	Balcon	1.52
36	Balcon	1.58
37	Spatiu tehni	76.13
38	Pod	189.80
39	Pod	189.21
SUPRAFATA TOTALA		1274.86

Georgescu Claudiu Octavian Decembrie 2013

Receptionat Data:

Suprafata construita - 1502.45 mp
 Cota indiviza teren = 2116.61 mp
 Cota indiviza parti comune = 100 %
 Cotele indivize sunt pentru intrgul lot 1