
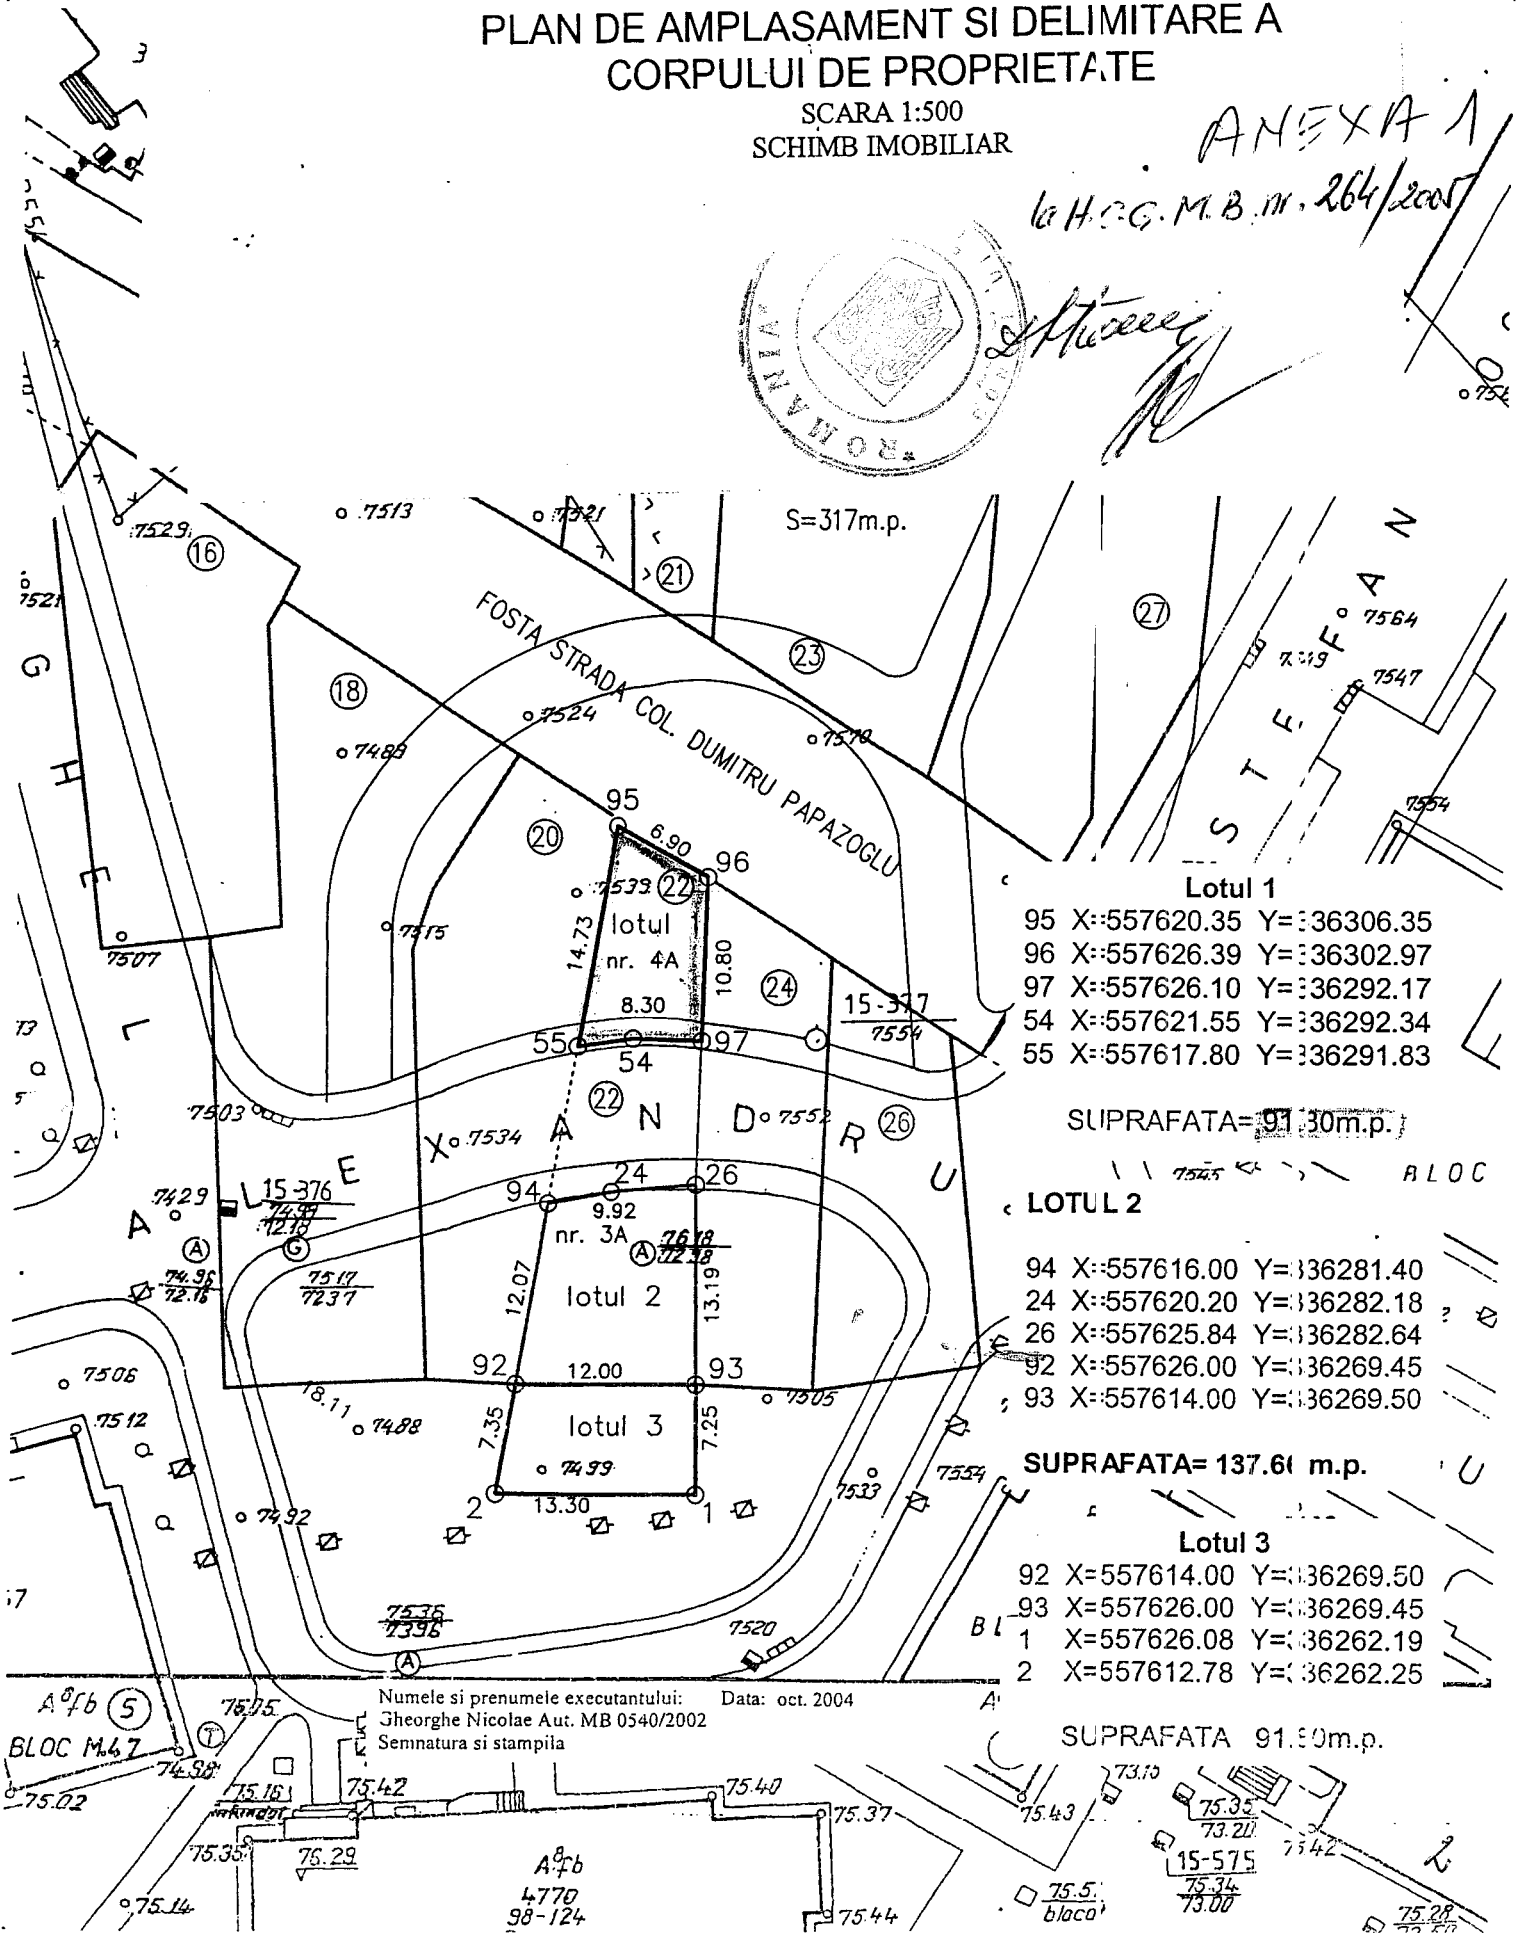


PLAN DE AMPLASAMENT SI DELIMITARE A CORPULUI DE PROPRIETATE

SCARA 1:500
SCHIMB IMOBILIAR

ANEXA 1

la H.C.G.M.B. nr. 264/2005

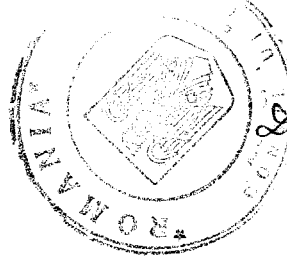

Lotul 1

95 X::557620.35 Y::36306.35
96 X::557626.39 Y::36302.97
97 X::557626.10 Y::36292.17
54 X::557621.55 Y::36292.34
55 X::557617.80 Y::36291.83

SUPRAFATA= 91.30m.p.

LOTUL 2

94 X::557616.00 Y::36281.40
24 X::557620.20 Y::36282.18
26 X::557625.84 Y::36282.64
92 X::557626.00 Y::36269.45
93 X::557614.00 Y::36269.50

SUPRAFATA= 137.60 m.p.

Lotul 3

92 X=557614.00 Y=36269.50
93 X=557626.00 Y=36269.45
1 X=557626.08 Y=36262.19
2 X=557612.78 Y=36262.25

SUPRAFATA 91.90m.p.

Numele si prenumele executantului:
Gheorghe Nicolae Aut. MB 0540/2002
Semnatura si stampila

Data: oct. 2004

BLOC M.4.7

A⁸fb
4770
98-124

blaca