

LIMITA CIMITIRE INAINTE
DE TRASARE APA NOVA

LIMITA CIMITIRE CF.
TRASARE APA NOVA


TARLAUA 13, PARCELA 48/6/4 si 48/6/5 - NUMAR CADASTRAL 477
SUPRAFATA TOTALA = 24746.03mp

TARLAUA 13, PARCELA 48/6/6 - NUMAR CADASTRAL 477
SUPRAFATA TOTALA = 24746.03mp

104.54

30

STANGA SUS

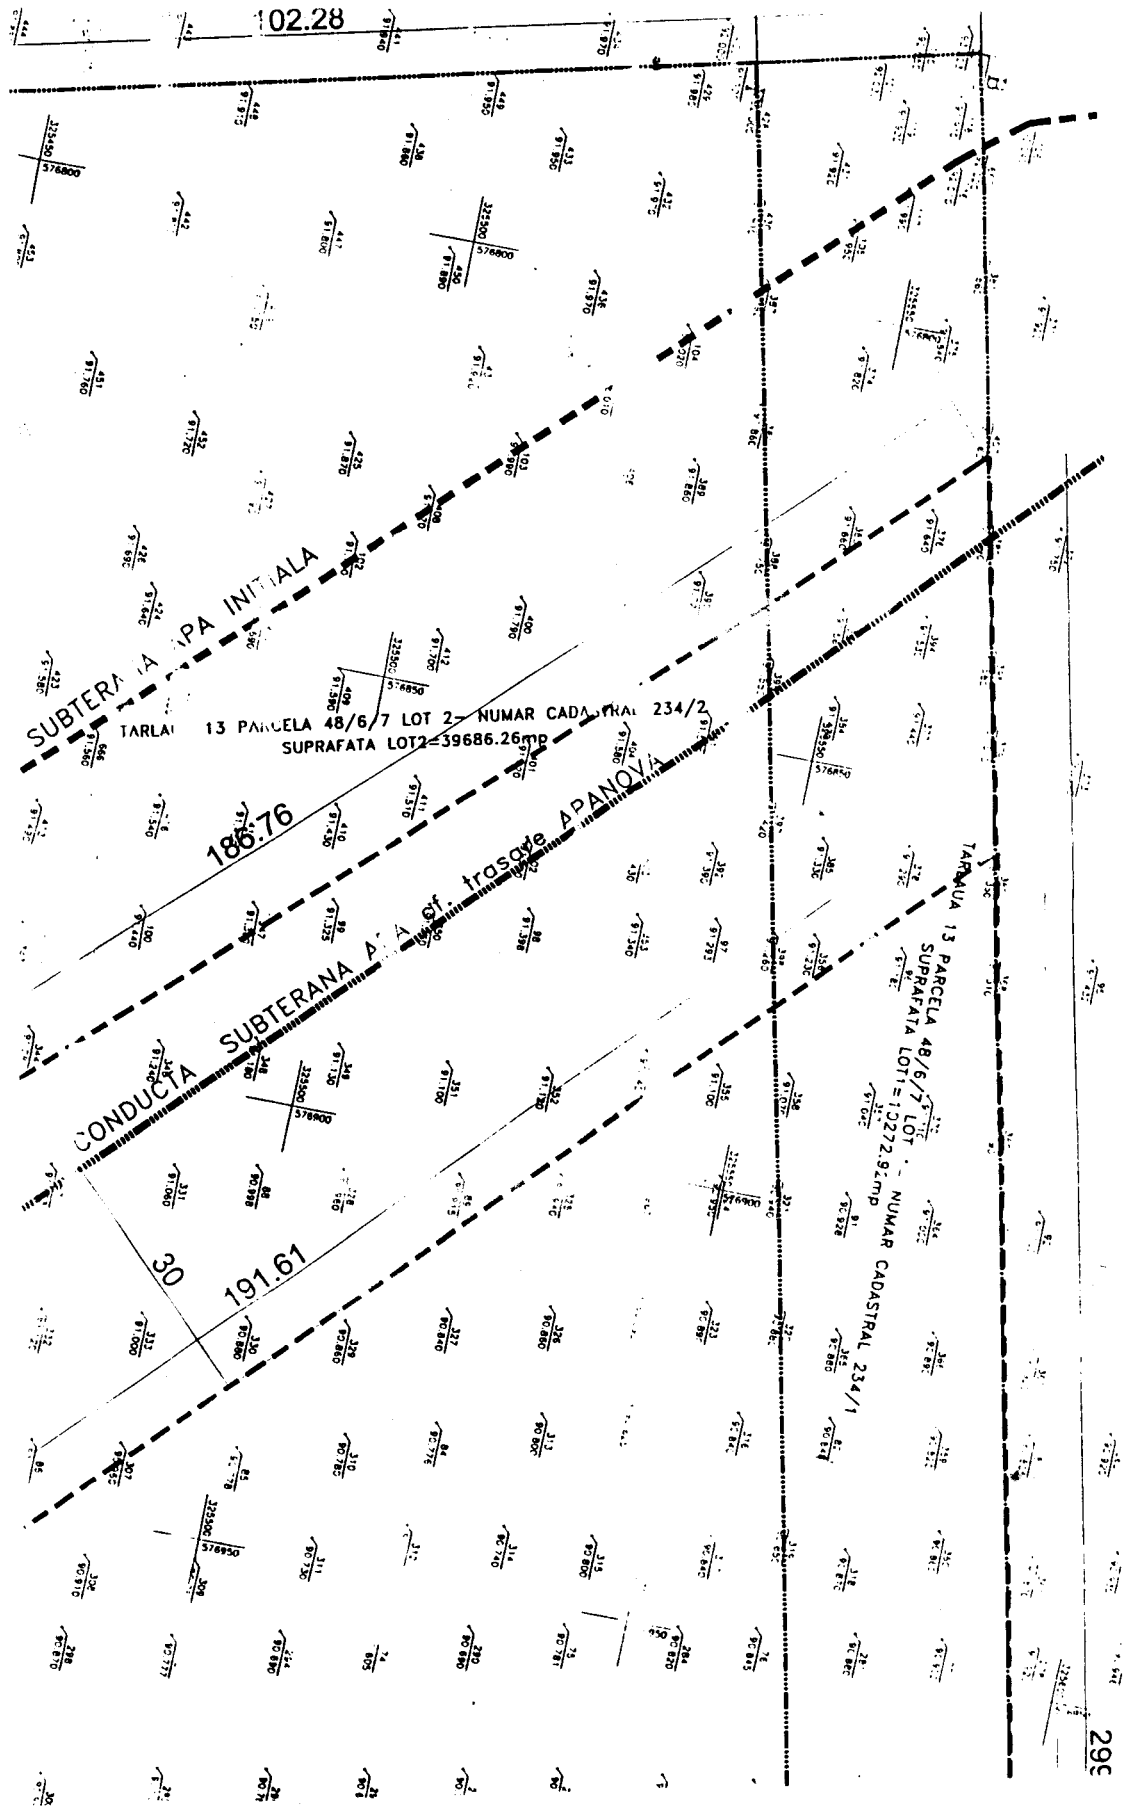

02.28

SUBTERANA A PA INICIALA
 TARLA 13 PARCELA 48/6/7 LOT 2 - NUMAR CADASTRAL 234/2
 SUPRAFATA LOT 2 = 39686.26 mp

186.76

CONDUCTA SUBTERANA A
 TRASOYE APANOUA

191.61

TARLA 13 PARCELA 48/6/7 LOT 1 - NUMAR CADASTRAL 234/1
 SUPRAFATA LOT 1 = 10272.92 mp

295

DREAPTA SUS

4719.77

CIMITIR MUSULMAN

S_{initiala} = 13.699,67mp

S_{finala} = 8.665,15mp

61.86

[Signature]
61.86

90.48
90.54


131.1

Hidabete finale
de la *[unclear]*
Trasferit pe terenul *[unclear]*
cu PN sc 11/15.08.05
de la *[unclear]*




Amenda HGHRB
56/16.03.06.

SOL STANGA

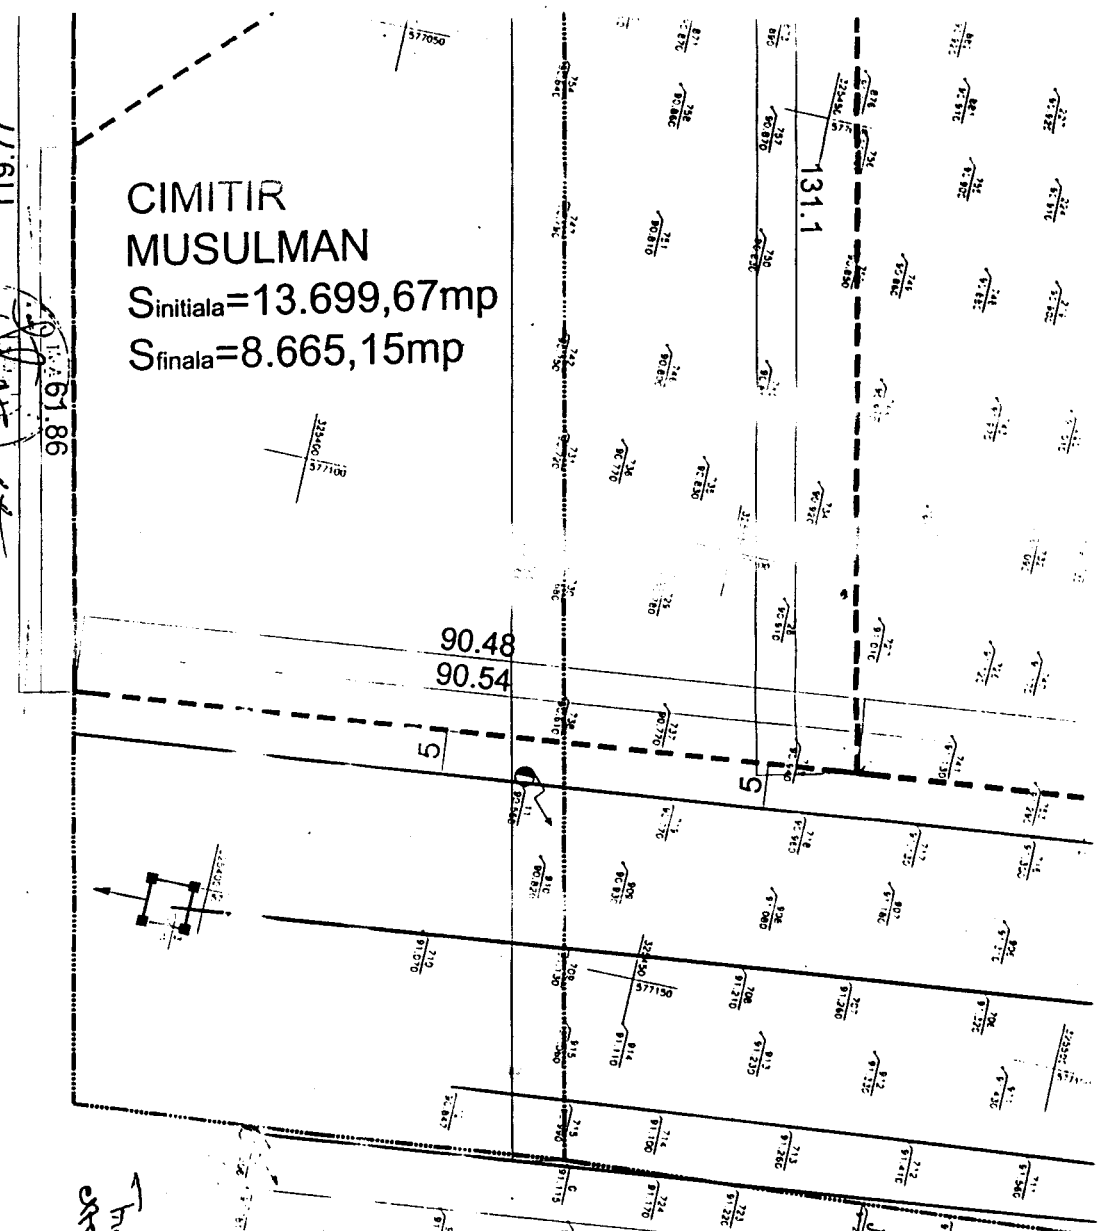

$U_{finala} = 30.0 \text{ IS, } 40 \text{ MP}$

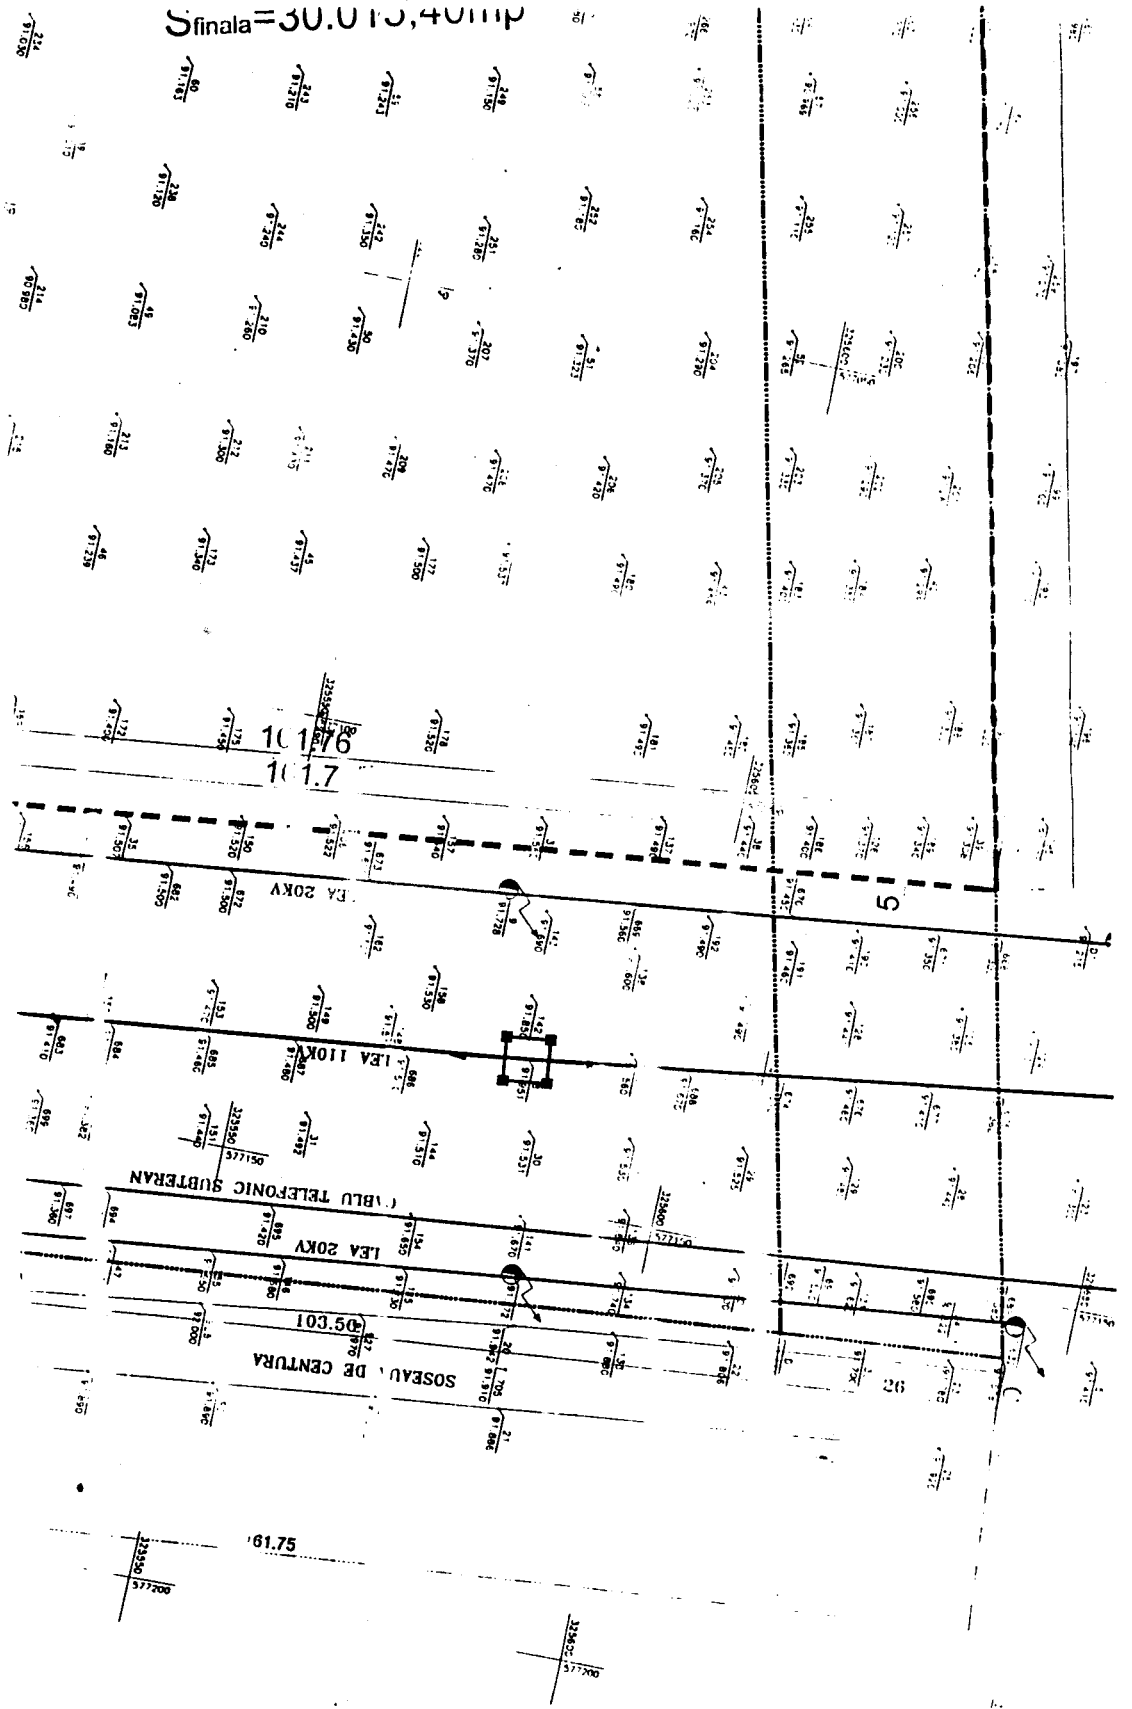

DREADTA JOS