


11.10.2007

Signature

PLAN URBANISTIC ZONAL - STRADA MIRCEA ELIADE - STRADA TURGHENIEV , SECT. 1, BUCURESTI

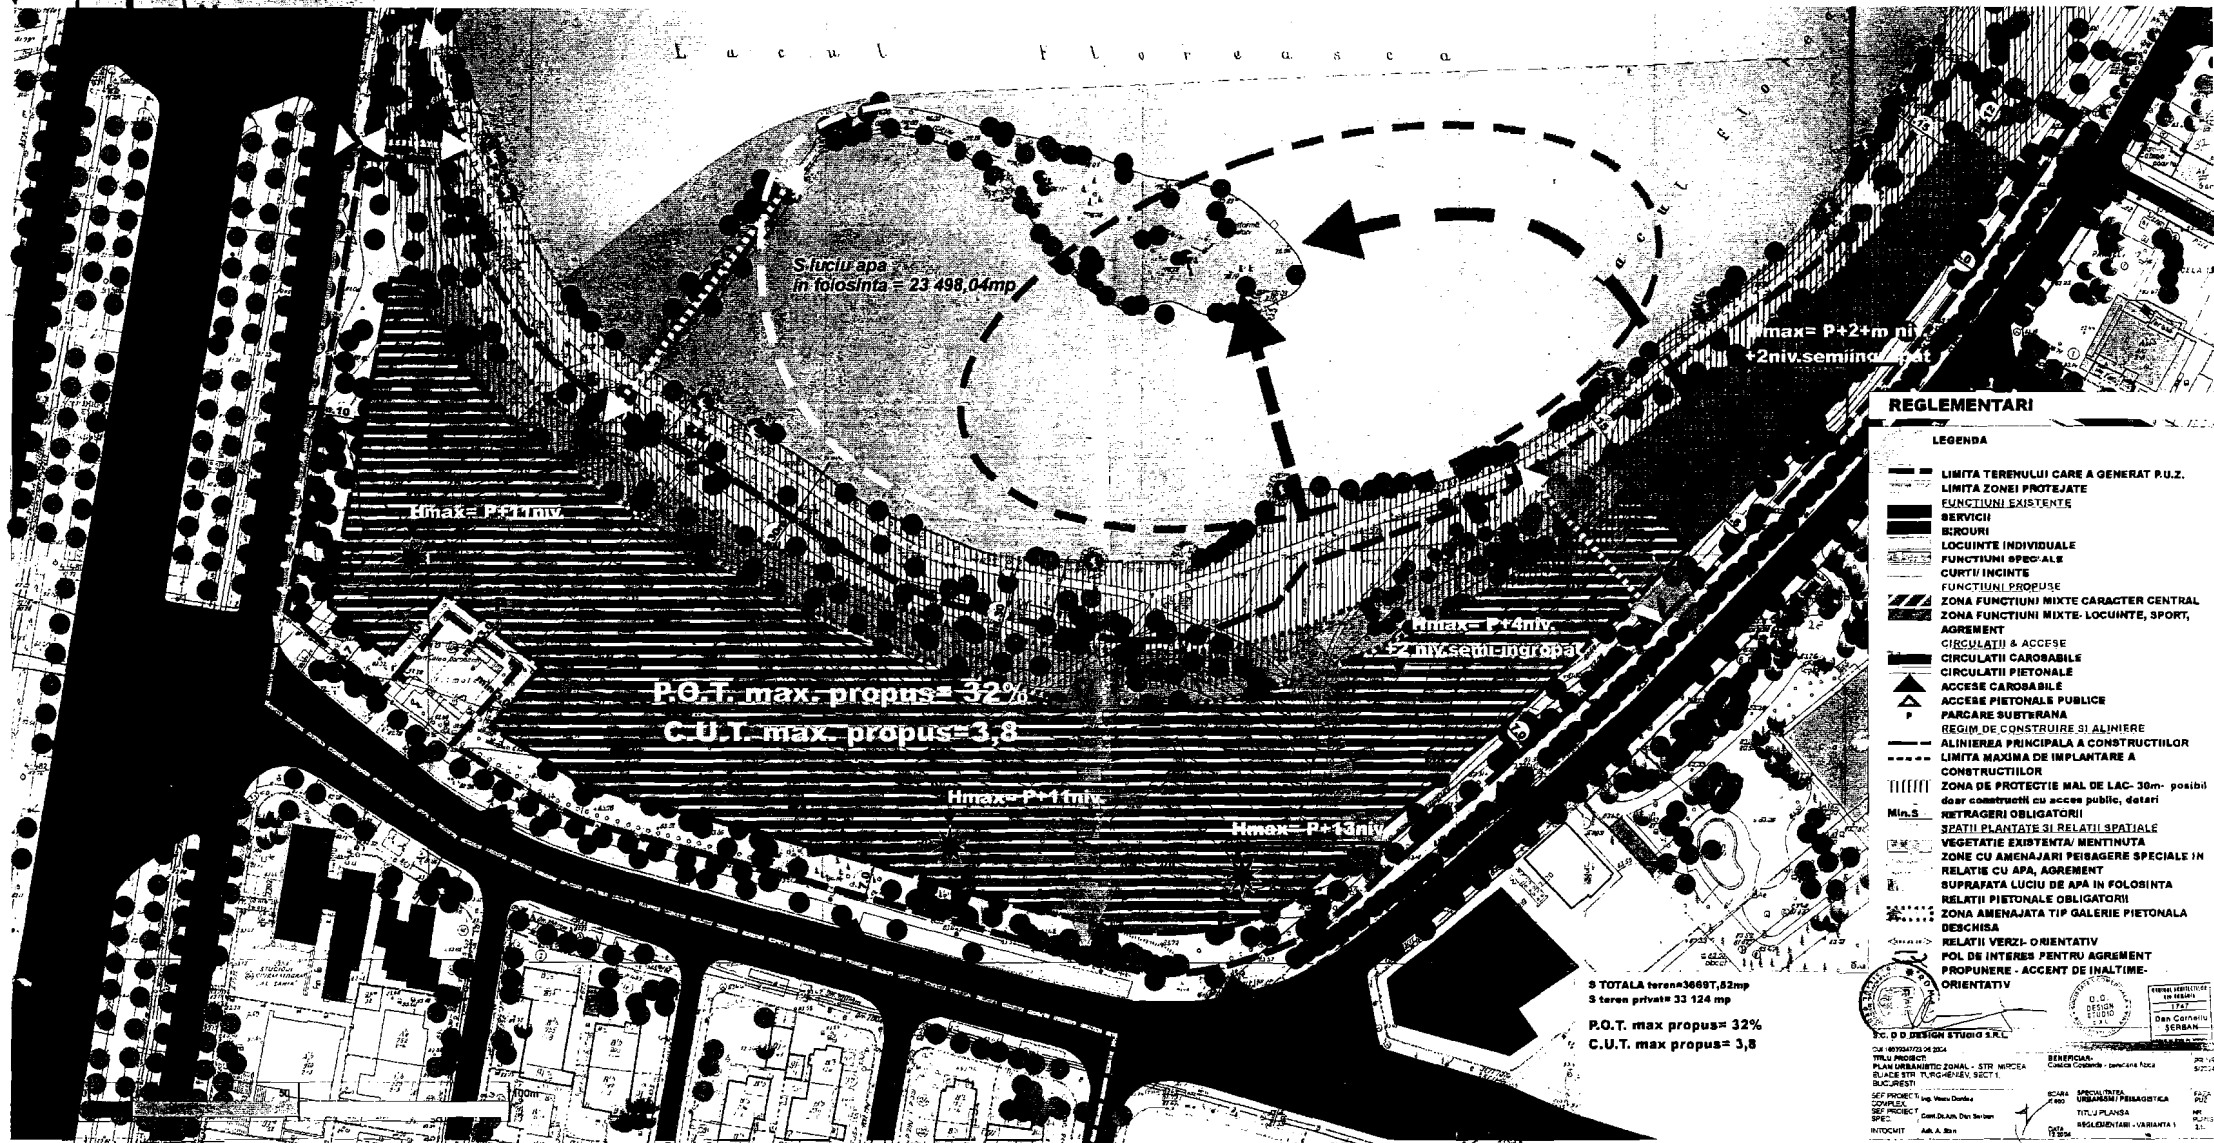

Multiplicat Perpundou

Marianoia

Perpundou