

PLAN DE SITUATIE AL BUNULUI IMOBIL


Scara 1:500

Plan nr. 1
la H.C.G.M.B. ar 317/2007

Adresa bunului imobil:
Mun. Bucuresti
Sector 3
Cod SIRUTA : 179169
STR. BUCOVINA NR. 2E

Proprietari :
MIHAESCU C. MARIA
Str. Pr.Dr.St.S.Nicolau nr. 5
BLD1, Sc.B, Et.1, Ap.20, Sector 3
MIHAESCU ST. FLORIAN
Str. Moldoveni nr. 8
BL.55, Sc.3, Et.1, Ap.36, Sector 4

Numar cadastral : 7523

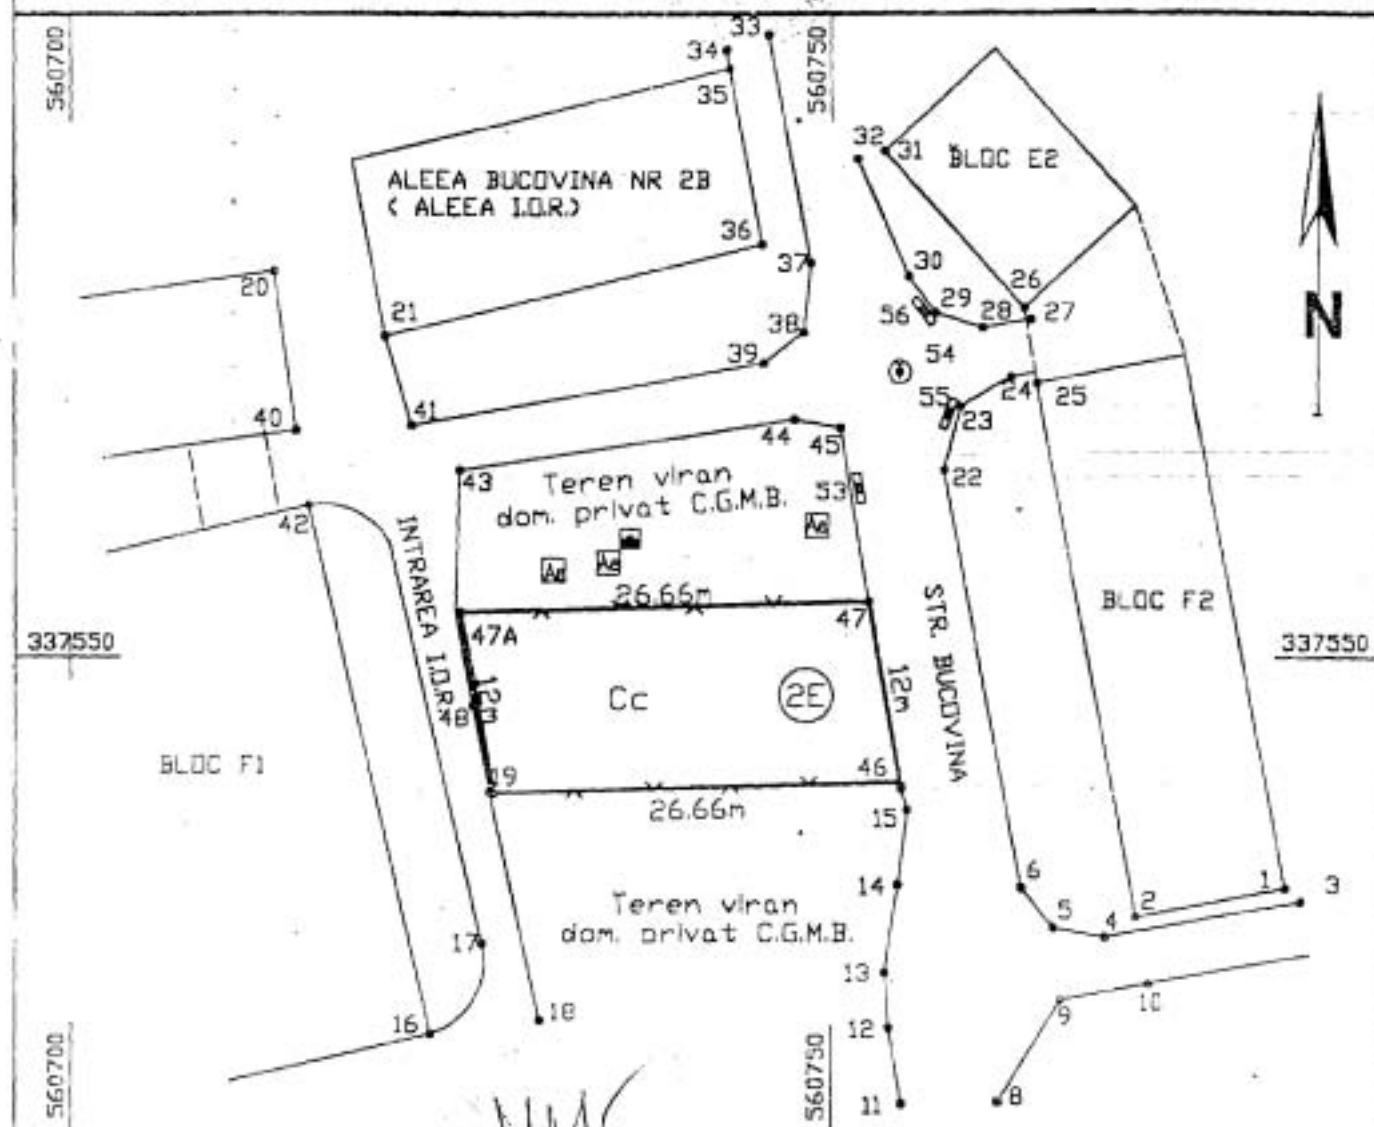

PUNCTE PE CONTUR


Nume Punct	COORDONATE STEREOBUC	
	Y(m)	X(m)
47A	560725.77	337552.97
47	560752.43	337553.65
46	560754.55	337541.84
19	560727.93	337541.16
S=316mp		

Intocmit
Ing. S.Negru
Data:



Amplas nr 2
la A.C.G.M.Bor 317/2004

Plan de amplasament si delimitare al terenului in suprafata de 251 m.p. situat la intersectia strazilor Alexandru Moruzzi cu calea Vitan, proprietatea CGMB ce face obiectul propunerii de schimb cu terenul in suprafata de 320mp, situat in str.Bucovina nr.2E, proprietatea d-lor Al Ash-Hab Husam si Al Ash-Hab Marcelica

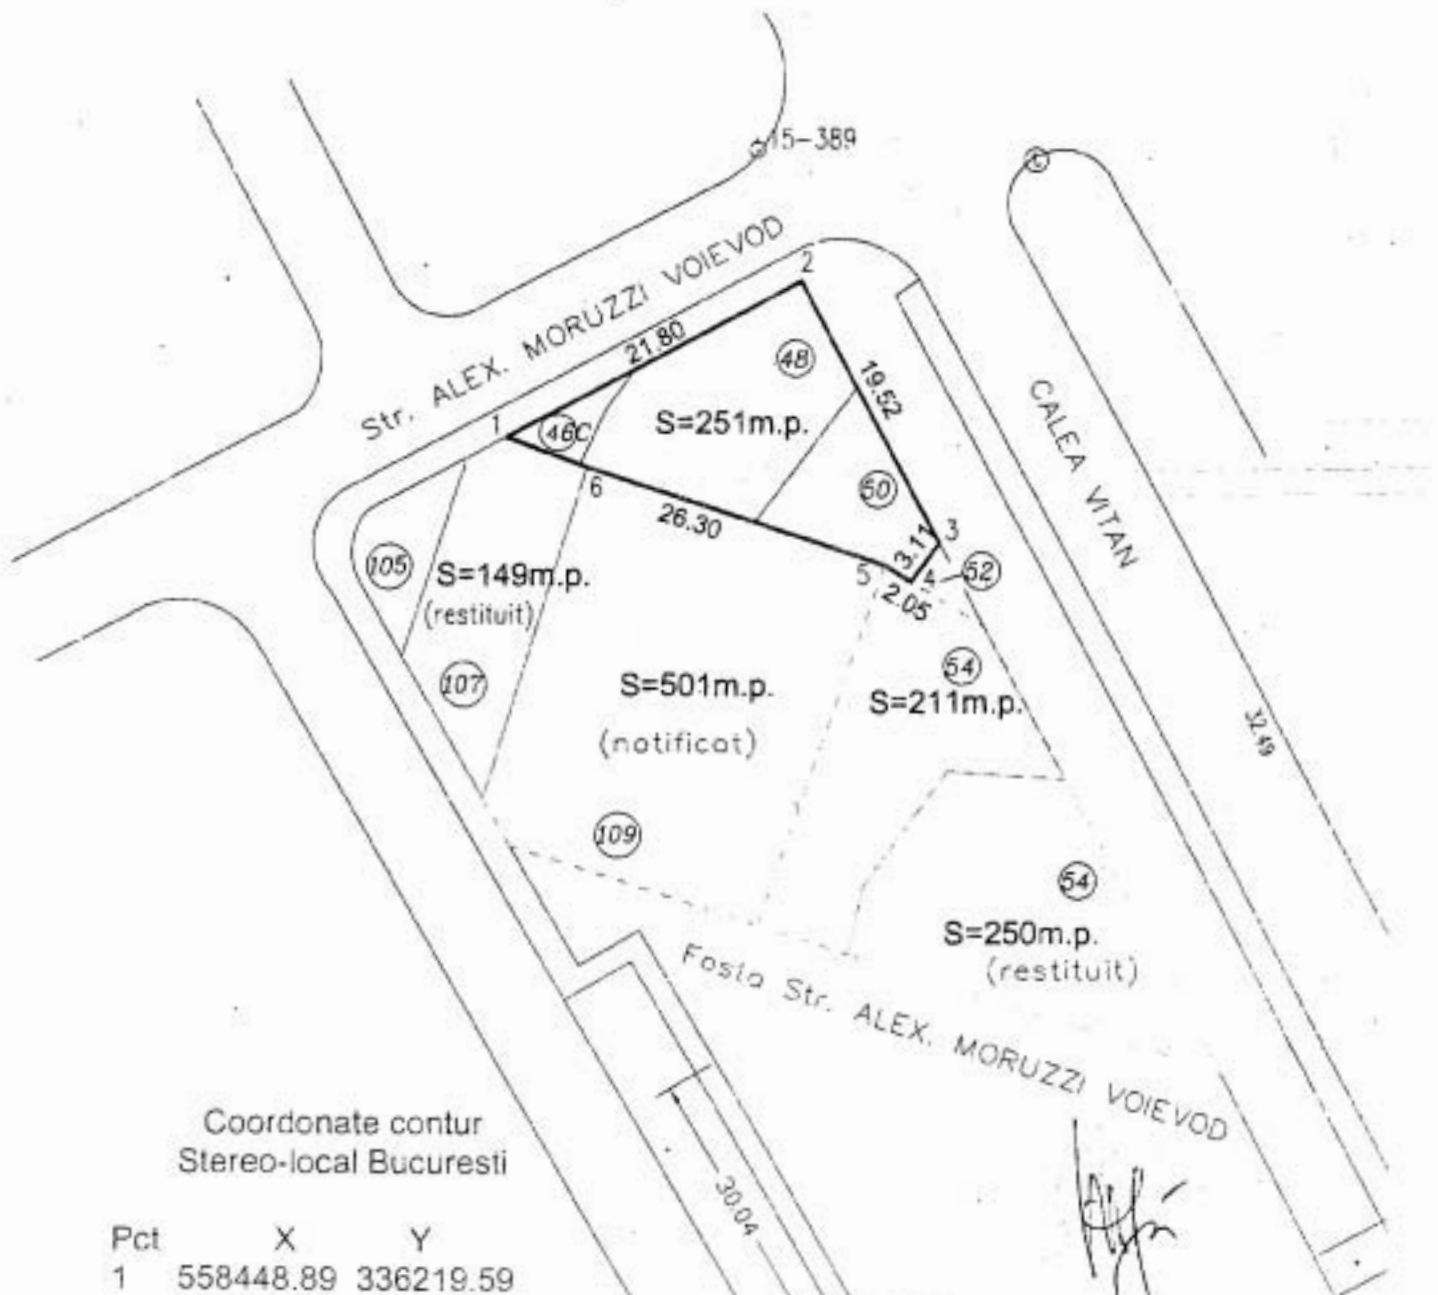

Coordonate contur
Stereio-local Bucuresti

Pct	X	Y
1	558448.89	336219.59
2	558468.18	336229.72
3	558477.36	336212.50
4	558475.51	336210.01
5	558473.77	336211.09
6	558454.18	336217.61

S=251 m.p.

