

ANEXA 2 la HGMB NR. 347/13.12.2007


LOTURI CARE URMEAZA SA SE DONEZE PRIMARIEI
Bucuresti, Str. Fabrica de Glucoza, Nr. 6-8, Sector 2

Lot	Suprafata (mp)
1A/I/1/2	1655
1B/1	2107
1B/4	3967
2F	736
2G	1371
3F	3904
3I	515
3K	986
4F	478
5B	1822
8C	185
9C	340
9J	223
9O	186
9T	1301
TOTAL	19776



SCHITA DE ANSAMBLU CU DRUMURILE REZULTATE

Adresa corpului de proprietate:
Str. Fabrica de Glucoza, nr. 6-8,
Sectorul 2, Bucuresti.

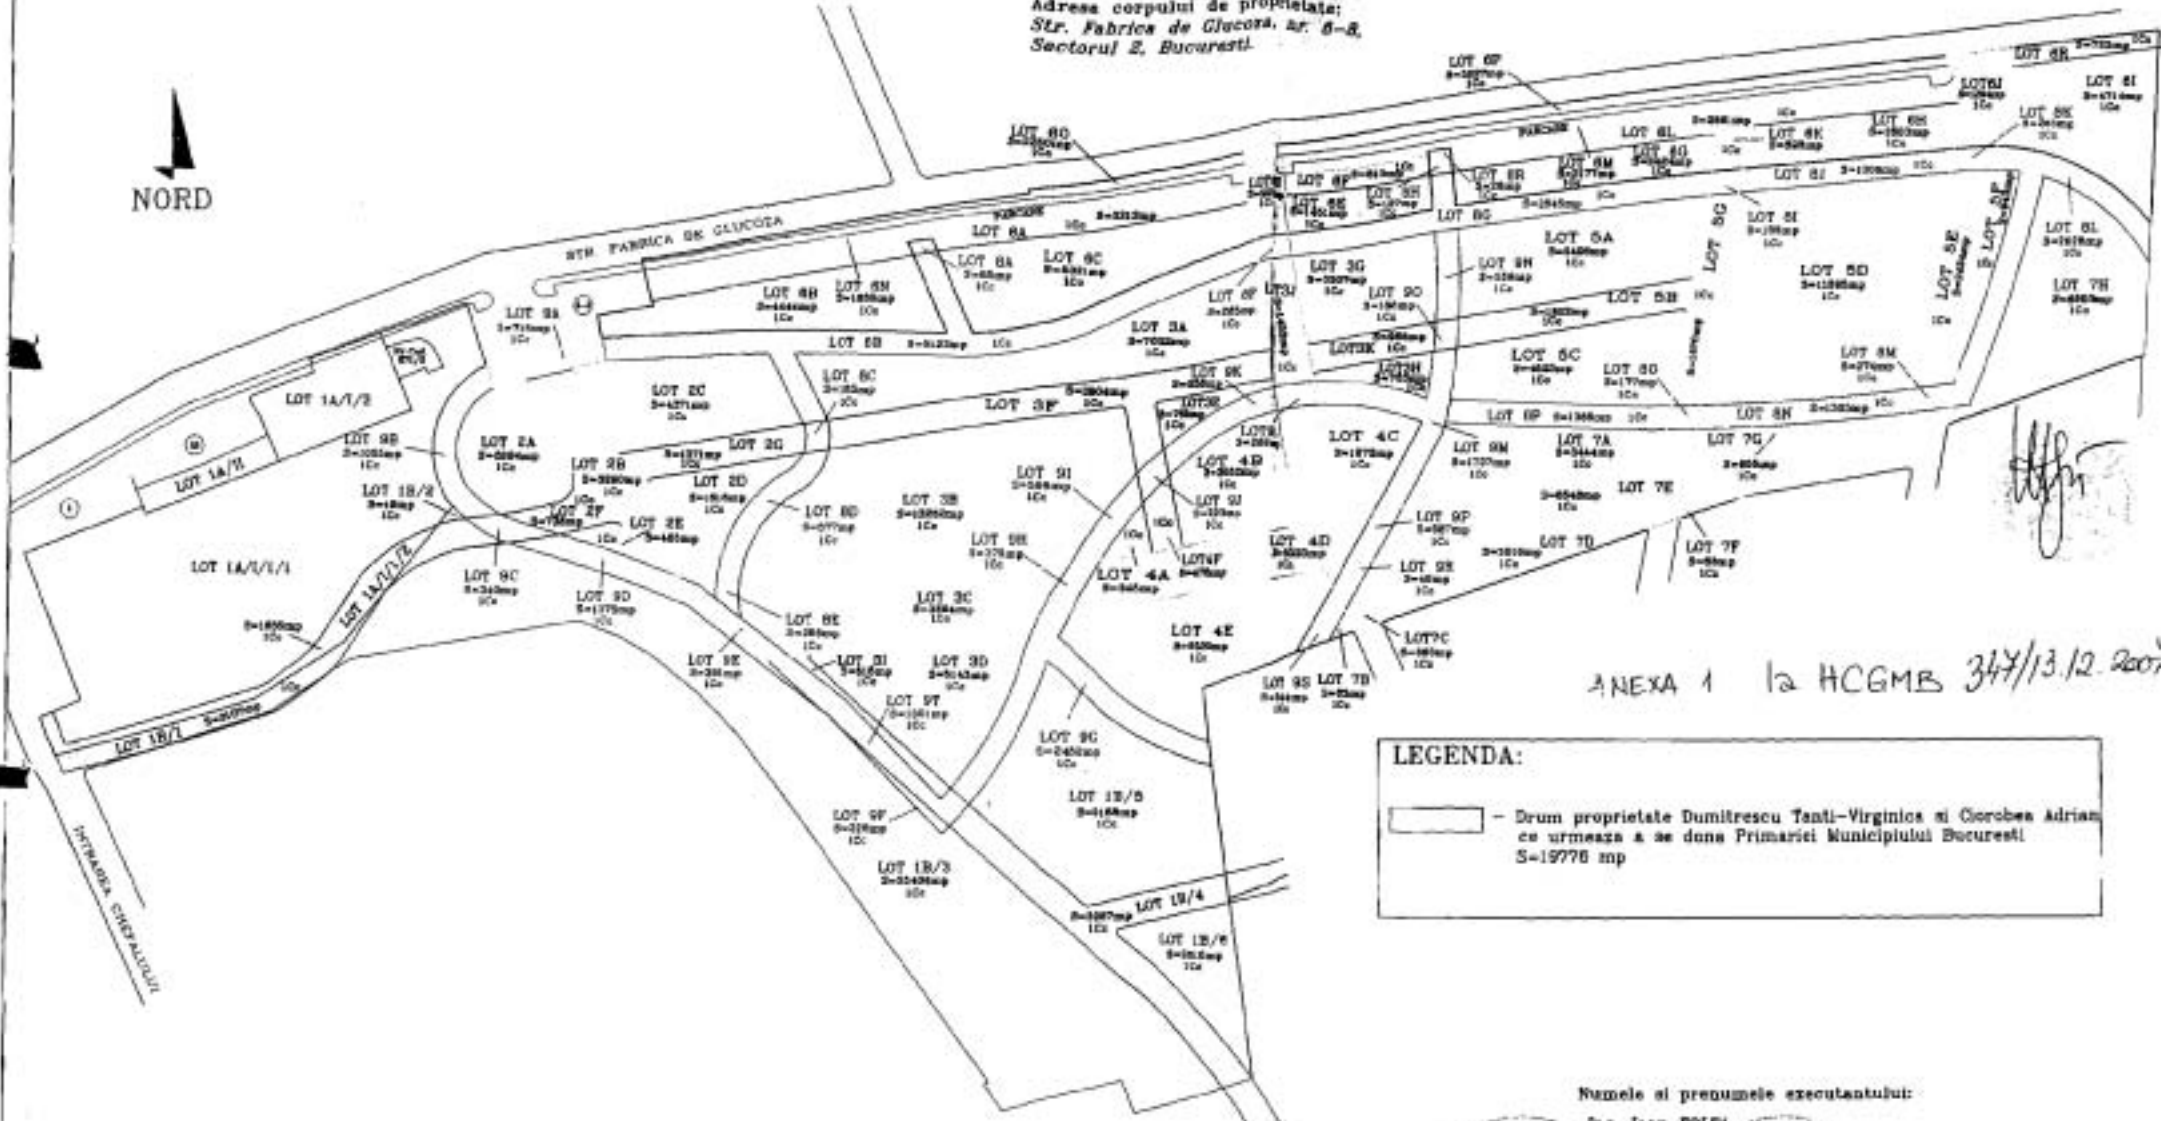

ANEXA 1 la HCGMB 347/13.12.2007

LEGENDA:

— Drum proprietate Dumitrescu Tanti-Virginica si Ciocobea Adrian
ce urmeaza a se dona Primariei Municipiului Bucuresti
S=19776 mp

Numele si prenumele executantului:

Ing. Ioan POLFA

