


**PLAN DE AMPLASAMENT SI DELIMITARE A IMOBILULUI**  
Scara 1:250

ANEXA LA  
HCGMB  
nr 314/2007

Nr. cadastral	Suprafata masurata	Adresa imobilului
		str. Hristo Botev, nr. 29-31

Cartea Funciara nr.	U.A.T.	Sector 3
---------------------	--------	----------

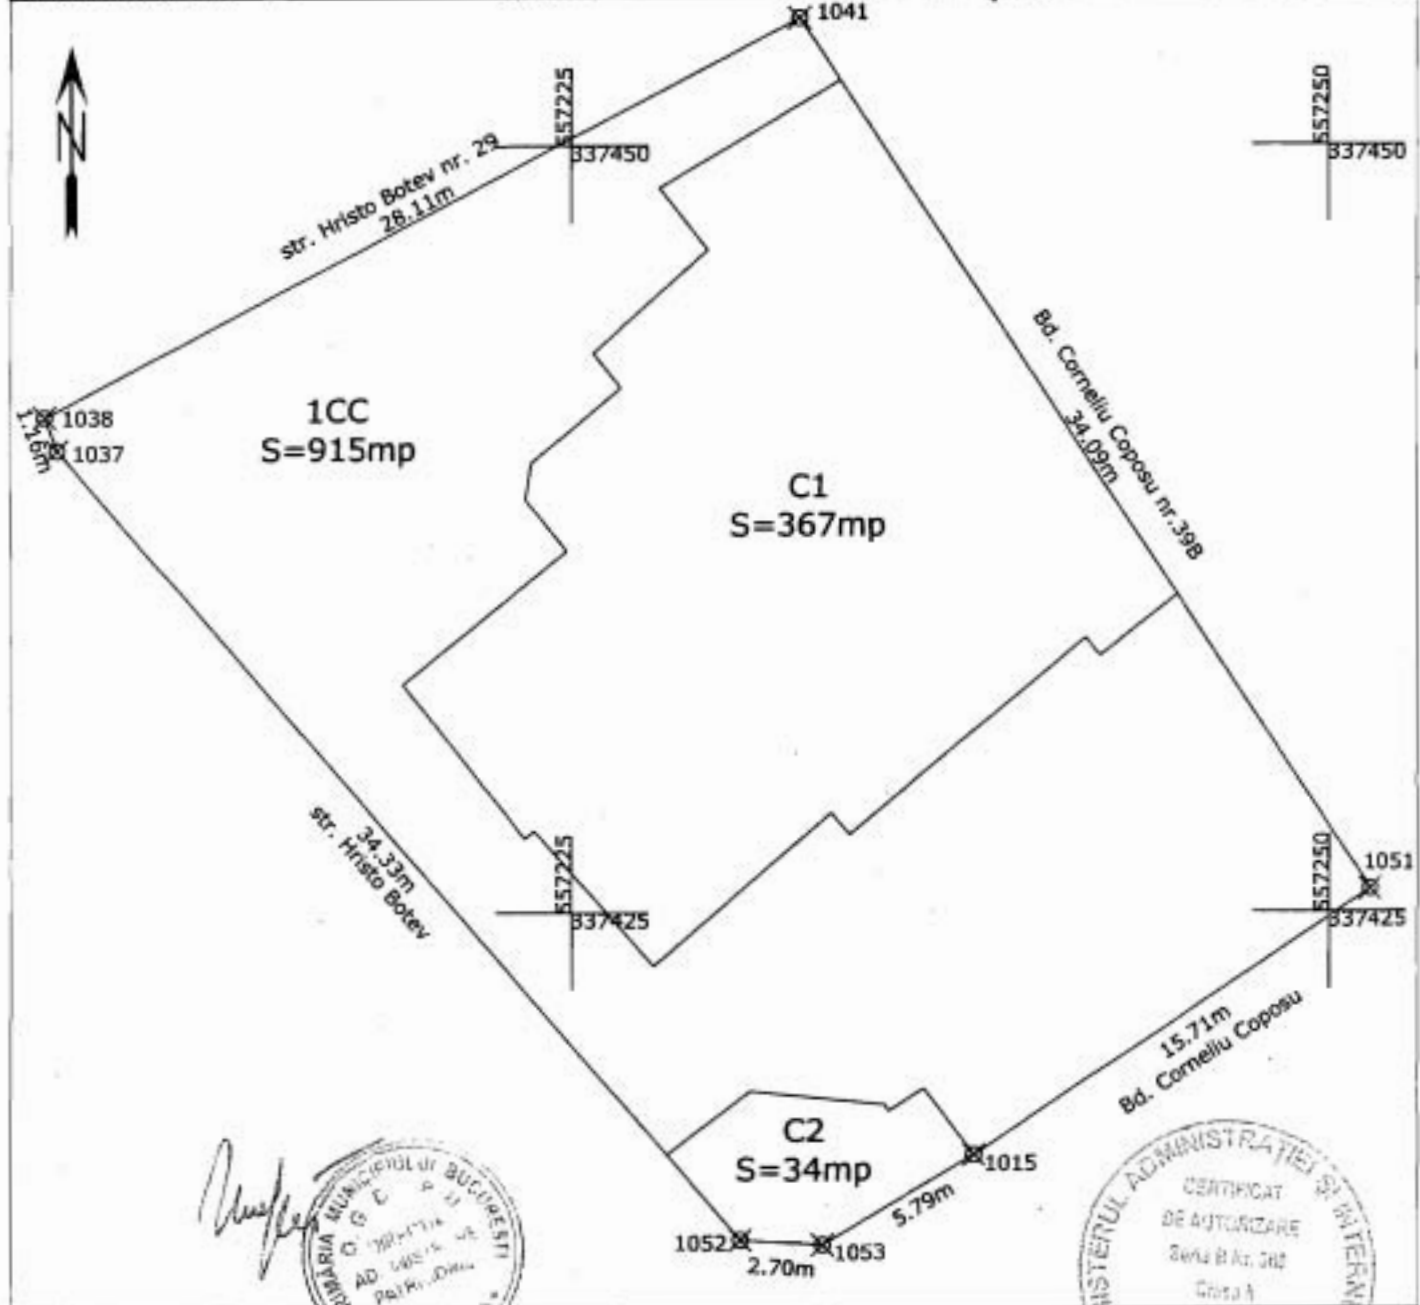

A. DATE REFERITOARE LA TEREN				
Numar parcela	Categoria de folosinta	Suprafata (mp)	Valoarea de impozitare (lei)	Mentiiuni
1	CC	915		
<b>Total</b>		<b>915</b>		
B. DATE REFERITOARE LA CONSTRUCII				
Cod constr.	Suprafata construita la sol (mp)	Valoarea de impozitare (lei)	Mentiiuni	
C1	367			
C2	34			
<b>Total</b>		<b>401</b>		
INVENTAR DE COORDONATE				
Sistem de proiectie STEREO 70				
Punct	N(m)	E(m)		
1051	557251.35	337425.74		
1041	557232.51	337454.15		
1038	557207.54	337441.24		
1037	557207.95	337440.15		
1052	557230.54	337414.31		
1053	557233.24	337414.16		
1015	557238.26	337417.05		
<b>Suprafata totala masurata = 915mp</b>				
<b>Suprafata din act = xxxmp</b>				

**Executanti:**  
Afoarei Nicolae  
S.C. Topograf S.R.L.  
**Semnatura si stampila**

**Data:**  
Se confirma suprafata din masuratori si introducerea imobilului in baza de date  
**Parafa**  
**Semnatura si data**  
**Stampila BCPI**