

ANEXA NR 1

HCBMB NR. 351


2006

PLAN DE AMPLASAMENT SI DELIMITARE A IMOBILULUI
Spitalul Clinic "Dr.Th. Burghiele"

scara 1:500

Nr. cadastral	Suprafata masurata	Adresa
	16676 m ²	Mun Bucuresti, Soseaua Panduri, Nr.20.
Cartea Funciara nr.	224/11	U.A.T. Sector 5

Alina... 08.03.2013

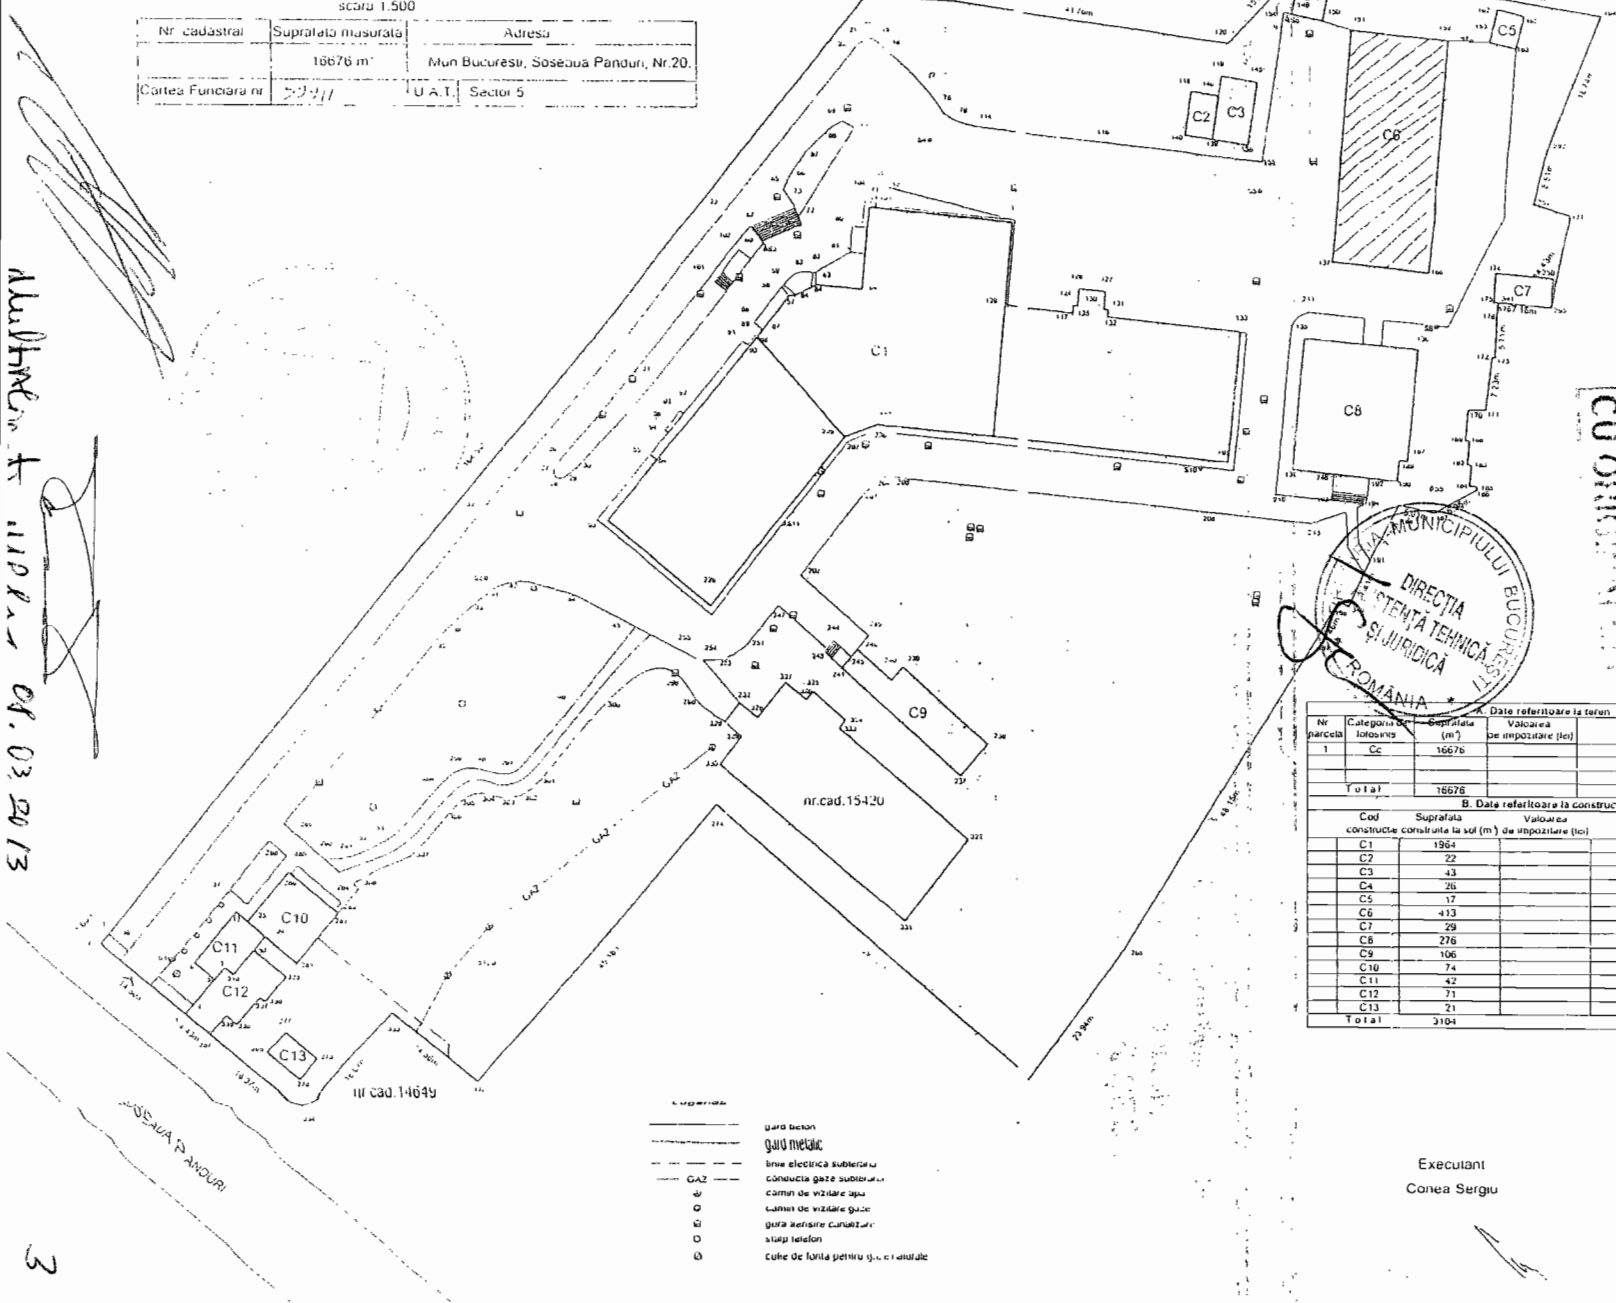

CONFORM
CU ORDINUL NR. 1/2006



A. Date referitoare la teren			
Nr. parcella	Categoria teren	Suprafata (m ²)	Valoarea de impozitare (lei)
1	Cc	16676	
Total 16676			
B. Date referitoare la constructii			
Cod constructie	Suprafata construita la sol (m ²)	Valoarea de impozitare (lei)	Mentiiune
C1	1964		Spital Corp A B C
C2	22		Storie oxigen
C3	43		Anexa
C4	26		Anexa
C5	57		Anexa
C6	413		Anexa
C7	29		Garaj
C8	276		Corp administrativ
C9	106		Anexa
C10	74		Anexa
C11	42		Anexa
C12	71		Farmacie
C13	21		Anexa
Total 3104			

INVENTAR DE COORDONATE			
Sistem de coordonate: DITERSI BULHAI 311			
Nr. par	Coordonata x (m)	Coordonata y (m)	Coordonata z (m)
232	336026.713	55476.343	69.182
234	336027.081	55477.841	59.338
198	336026.728	55473.839	23.941
168	336017.935	55423.119	15.983
222	336027.261	55413.082	13.889
331	336021.748	55404.351	31.739
240	336027.431	55419.027	4.981
339	336106.041	55421.336	10.272
226	336106.041	55421.336	1.212
232	336110.505	55421.336	1.987
238	336106.041	55421.336	3.917
321	336113.219	55427.814	1.617
326	336111.058	55426.183	4.936
325	336112.118	55429.182	2.791
234	336108.408	55426.144	1.414
323	336107.211	55425.208	23.081
327	336027.261	55413.082	20.982
268	336071.938	55433.119	48.147
197	336110.505	55421.336	4.426
166	336123.228	55427.814	1.362
340	336123.228	55427.814	4.110
191	336129.946	55417.038	7.106
188	336136.740	55425.818	1.987
167	336130.718	55420.305	5.340
186	336130.881	55420.305	4.862
163	336129.438	55426.144	3.991
164	336139.341	55427.126	7.063
163	336147.391	55426.366	3.520
162	336142.428	55426.366	2.719
168	336143.738	55426.096	3.526
169	336143.738	55426.096	4.711
170	336149.949	55426.096	2.275
171	336149.949	55427.213	1.213
172	336151.173	55426.139	0.460
173	336151.132	55426.367	2.711
178	336162.836	55426.091	1.540
176	336164.421	55426.096	7.106
293	336163.844	55436.220	17.113
177	336175.809	55438.114	4.908
237	336171.440	55427.814	4.200
292	336163.322	55456.380	18.747
164	336202.878	55423.380	19.270
161	336206.129	55421.131	14.680
158	336210.433	55423.112	8.370
156	336209.941	55423.112	2.287
120	336156.942	55433.203	4.194
121	336206.129	55431.936	12.363
122	336205.807	55429.140	10.496
3	336219.463	55419.081	1.636
2	336218.106	55419.081	14.801
1	336208.710	55417.038	4.411
287	336203.941	55417.038	16.466
234	336223.832	55423.204	16.071
333	336226.167	55423.075	14.064

Executanti
Conea Sergiu