



P.U.Z. STR CIOCANESTI NR 36 SI NR 20
SECT 4, BUCURESTI-
ANSAMBLU SERVICII SI LOCUIRE

NC 205501					NC 209516				
Nr. Pct.	Coordonate pct.de contur	E [m]	N [m]	Lungimi latari D(1,1+1)	Nr. Pct.	Coordonate pct.de contur	E [m]	N [m]	Lungimi latari D(1,1+1)
S=149mp					S=673mp				

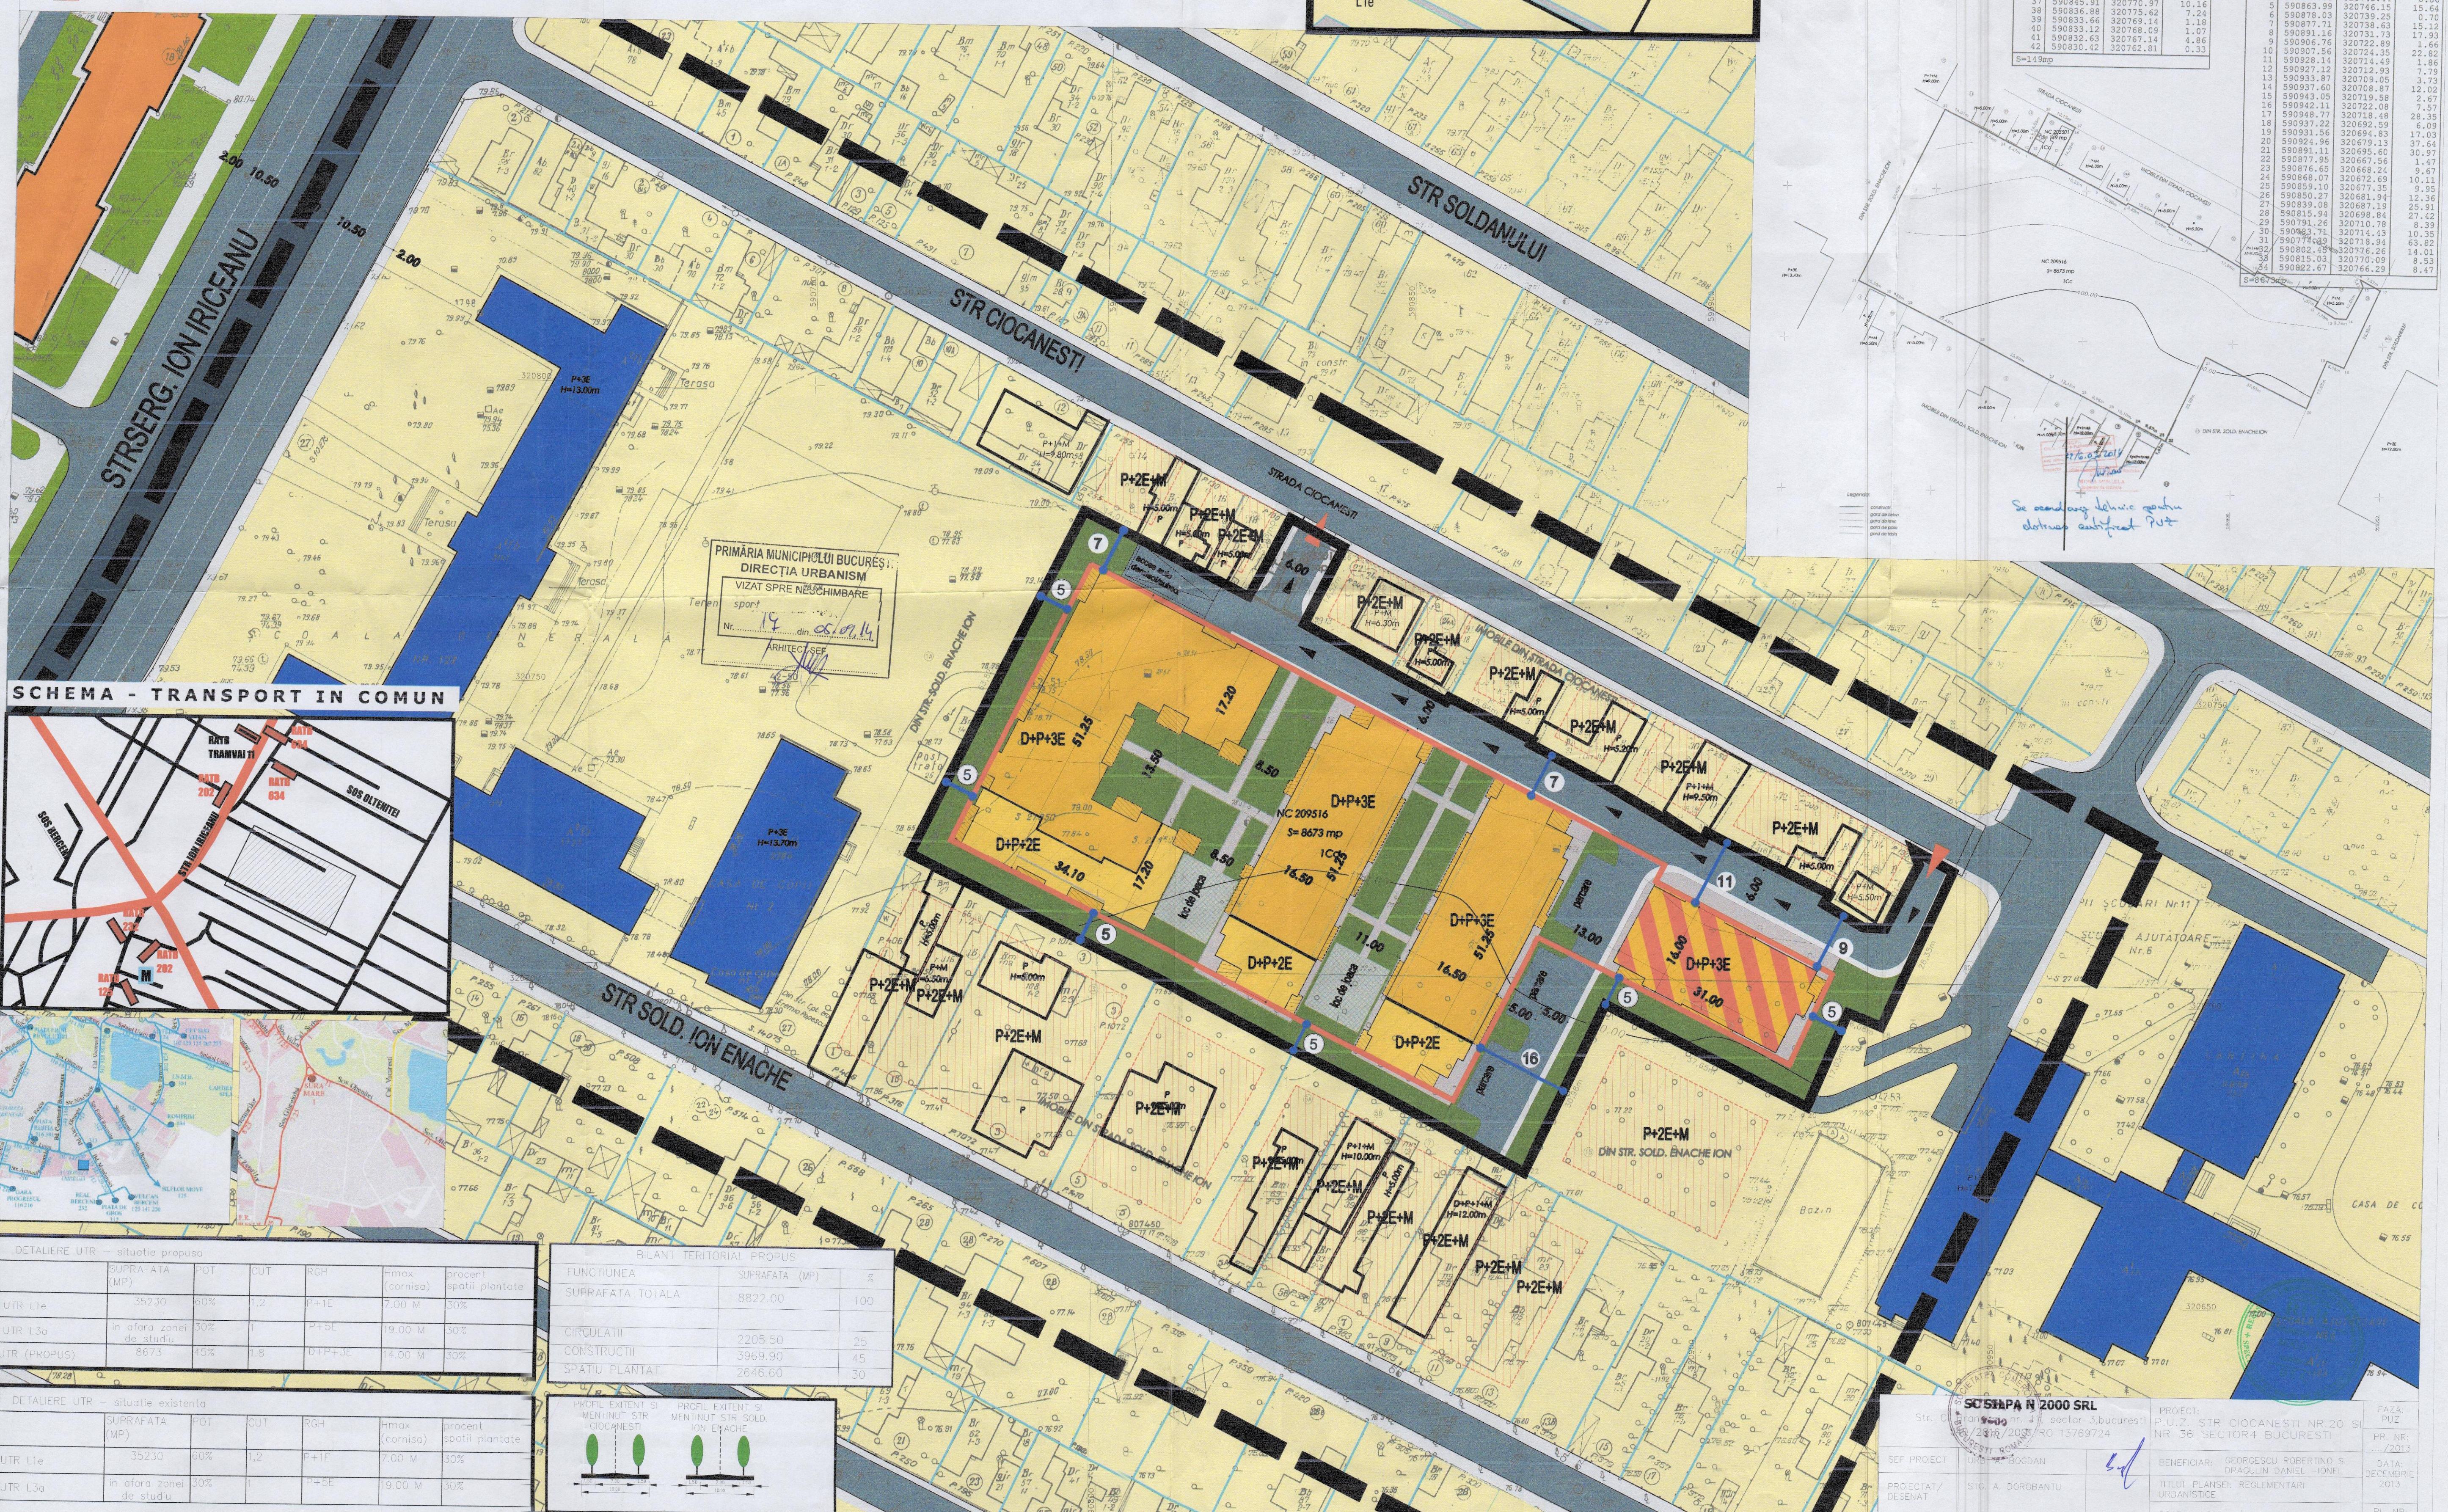


SCHEMA - TRANSPORT IN COMUN

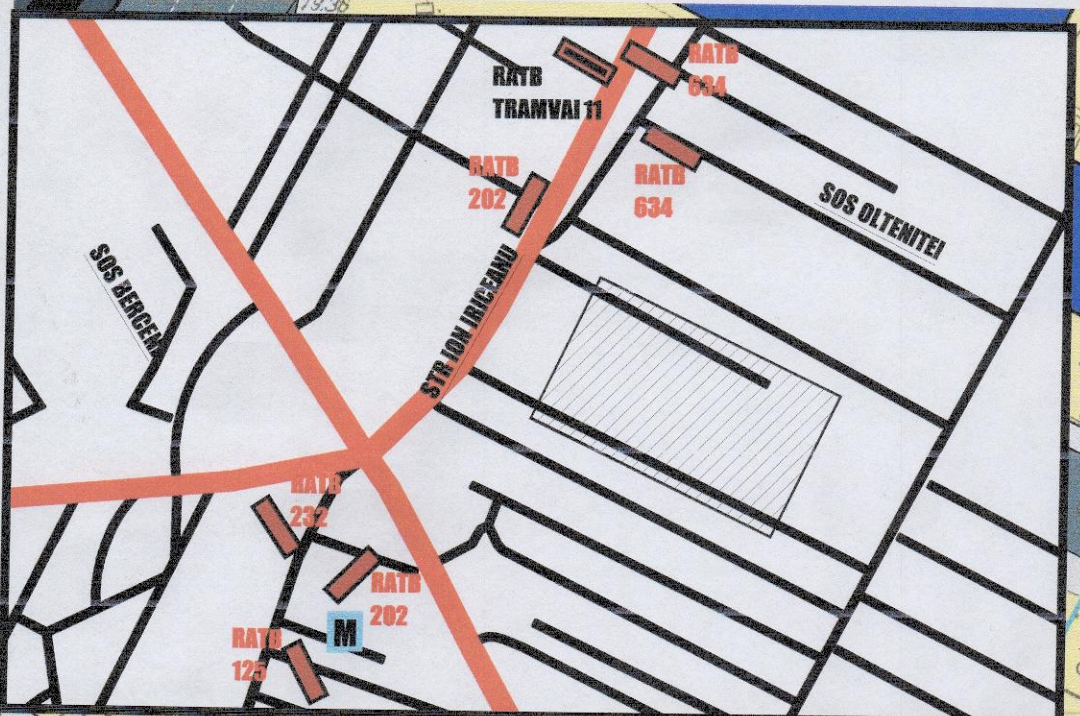

DETALEIERE UTR - situatii propuse					
SUPRAFATA (MP)	POT	CUT	RGH	hmax (cornisa)	procent spatii plantate
UTR L1e	35230	60%	1:2	P+1E	7.00 M 30%
UTR L3a	in afara zonei de studiu	30%	1	P+5E	19.00 M 30%
UTR (PROPUZ)	8673	45%	1:8	UTR+3E	14.00 M 30%

DETALEIERE UTR - situatii existente					
SUPRAFATA (MP)	POT	CUT	RGH	hmax (cornisa)	procent spatii plantate
UTR L1e	35230	60%	1:2	P+1E	7.00 M 30%
UTR L3a	in afara zonei de studiu	30%	1	P+5E	19.00 M 30%

BILANT TERITORIAL PROPUZ		
FUNCTIUNEA	SUPRAFATA (MP)	%
SUPRAFATA TOTALA	8822.00	100
CIRCULATII	2205.50	25
CONSTRUCTII	3969.90	45
SPATIU PLANTAT	2646.60	30

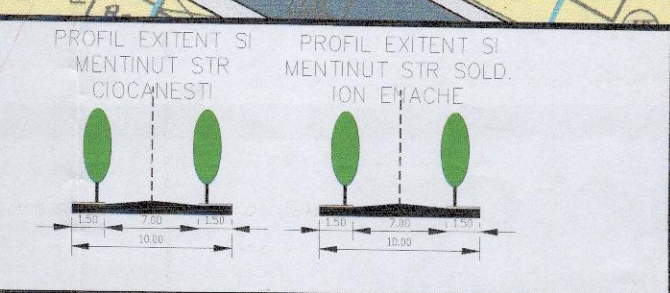

SCHEMA P N 2000 SRL
Str. Ciocanesti nr. 36, sector 3, Bucuresti
23/12/2013 / RO 13769724
SEF PROIECT: URS. G. GORDAN
PROIECTAT / DESENA: STR. A. DORGBANTU
PROIECT: P.U.Z. STR CIOCANESTI NR. 20 SI NR. 36, SECTOR 4 BUCURESTI
BENEFICIAR: GEORGESCU ROBERTO SI DRAGULIN DANIEL - IONEL
TITLU PLANSEI: RELEMENTARI
URBANISTICE
SCARA: 1/500
FAZA: PUZ
PR. NR.: /2013
DATA: DECEMBRIE 2013
PL. NR.: