

SCHITA IDENTIFICARE LOT 1 DIN IMOBIL RECONSTITUIT
 SITUAT LA FOSTA ADRESA Str.MOS AJUN Nr.14, Sector 5-BUCURESTI
 -Conf.Plan cadastral vechi si masuratori actuale -


Anexa
HCC 012 1971
2012

Scara 1:500



Suprafete ocupate de:
 -Constructii (W.C.PUBLIC) S=1.3mp
 -Alei S=21mp
 -Trotuare S=12mp

Sistem de coordonate
 STEREOGRAFIC 1970

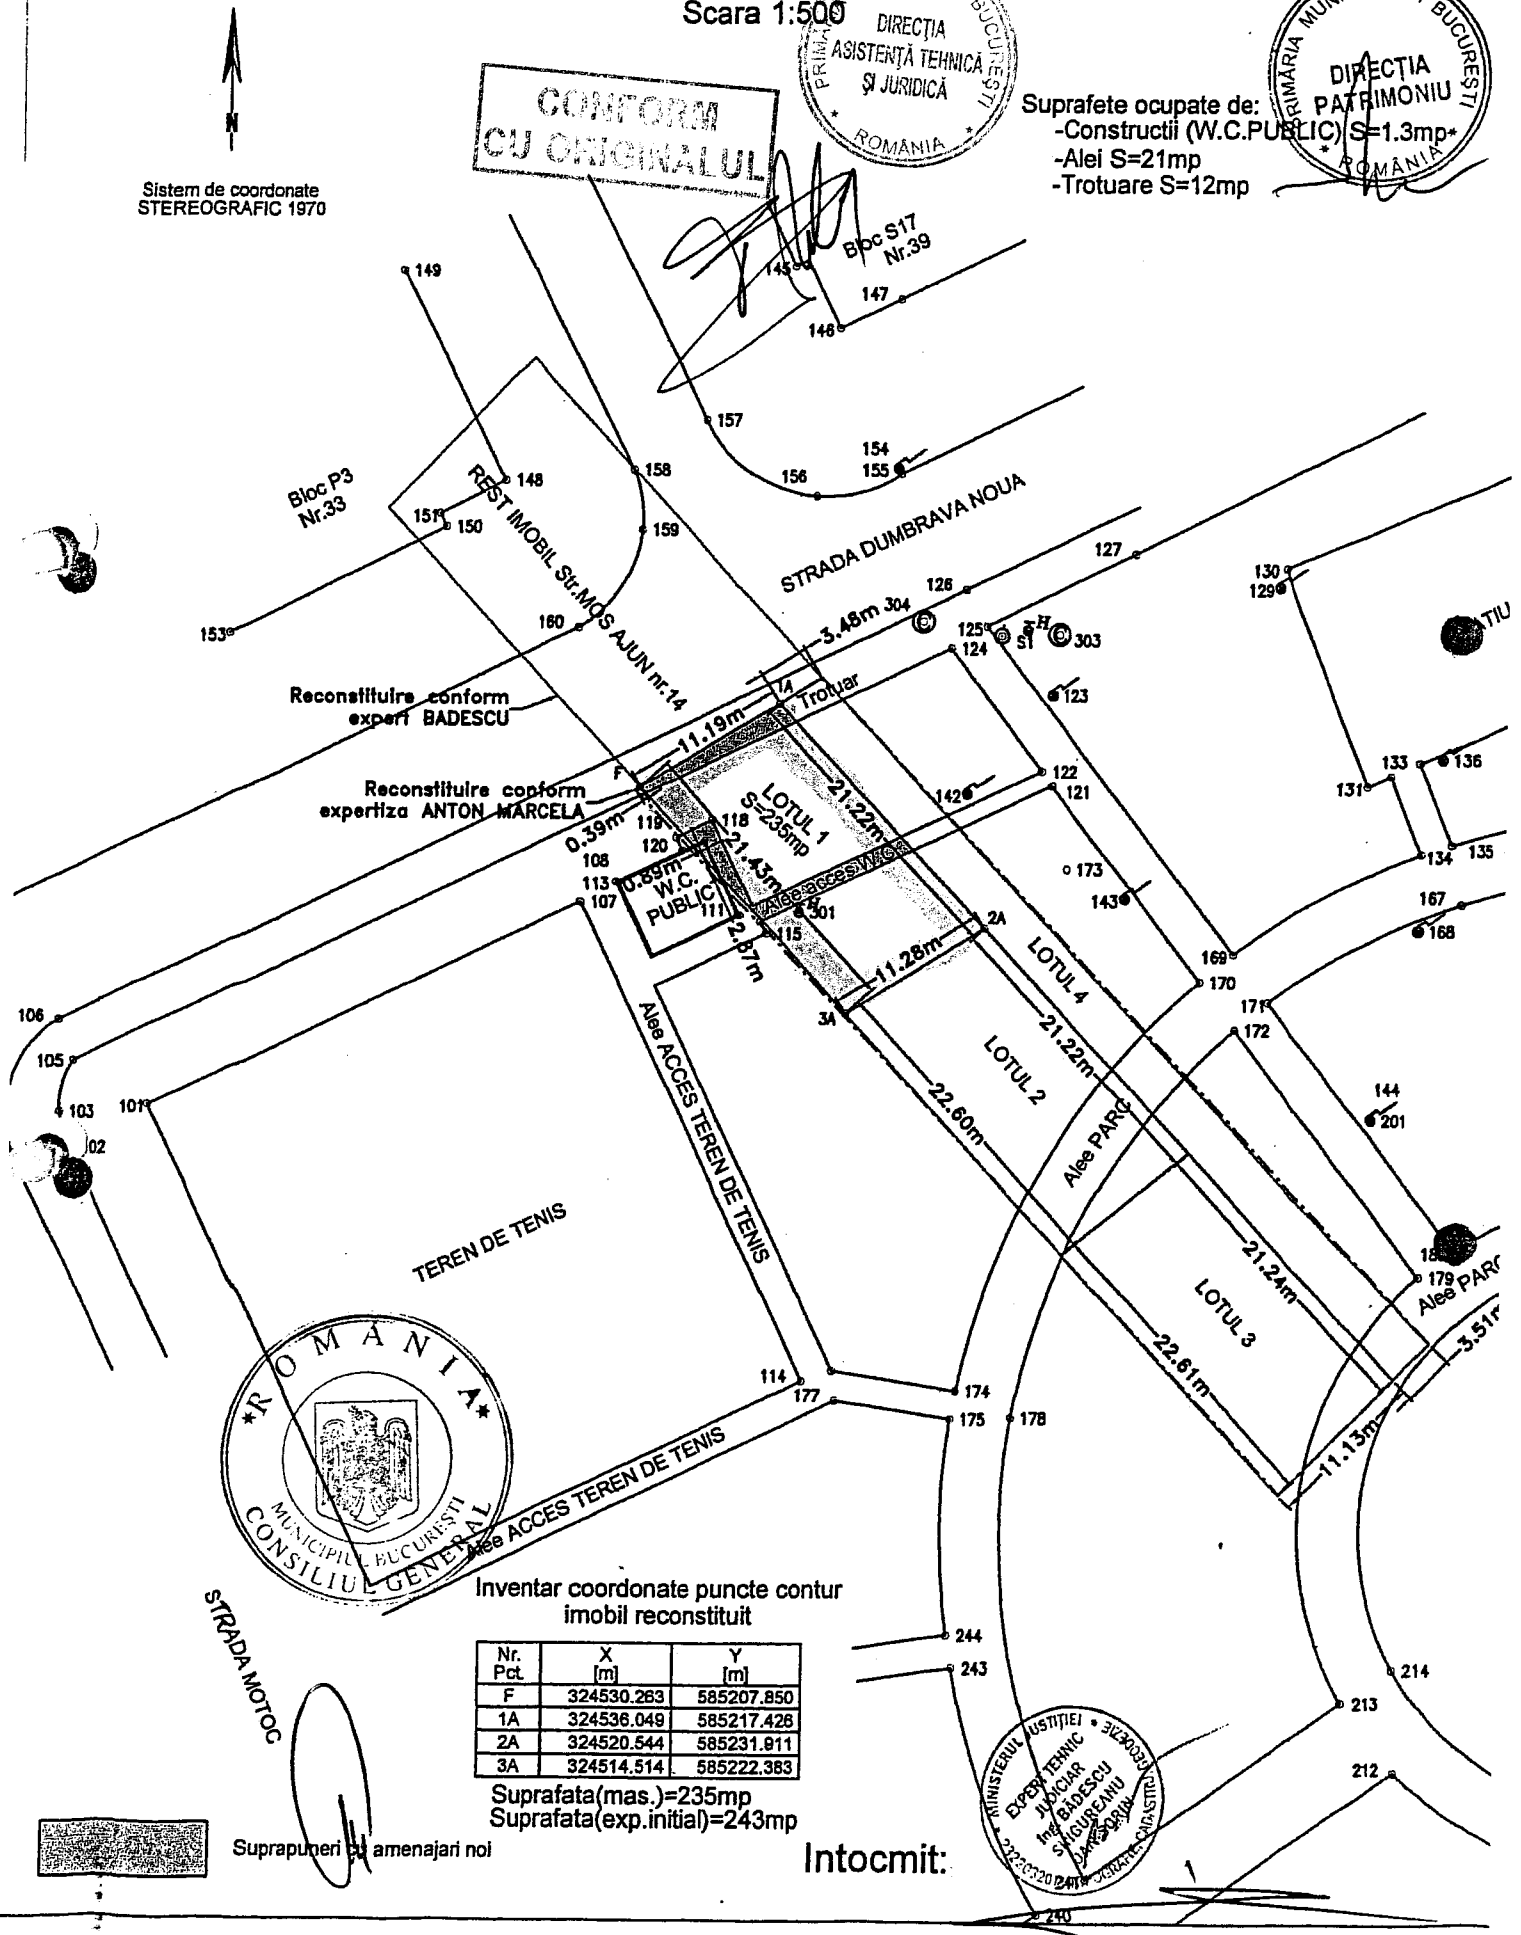

CONFORM
 CU ORIGINALUL

Reconstituire conform
 expert BADESCU

Reconstituire conform
 expertiza ANTON MARCELA

Inventar coordonate puncte contur
 imobil reconstituit

Nr. Pct.	X [m]	Y [m]
F	324530.263	585207.850
1A	324536.049	585217.428
2A	324520.544	585231.911
3A	324514.514	585222.383

Suprafata(mas.)=235mp
 Suprafata(exp.initial)=243mp

Suprapuneri si amenajari noi

Intocmit:

